


F.A.J. RTE.	SECTION	COUNTY	TOTAL SHEETS	SHEET NO.
627	(I-1) BR & I	LA SALLE	106	106
STA. 467+50		TO STA. 467+70		
FED. ROAD DIST. NO. 7 ILLINOIS FED. AID PROJECT*				

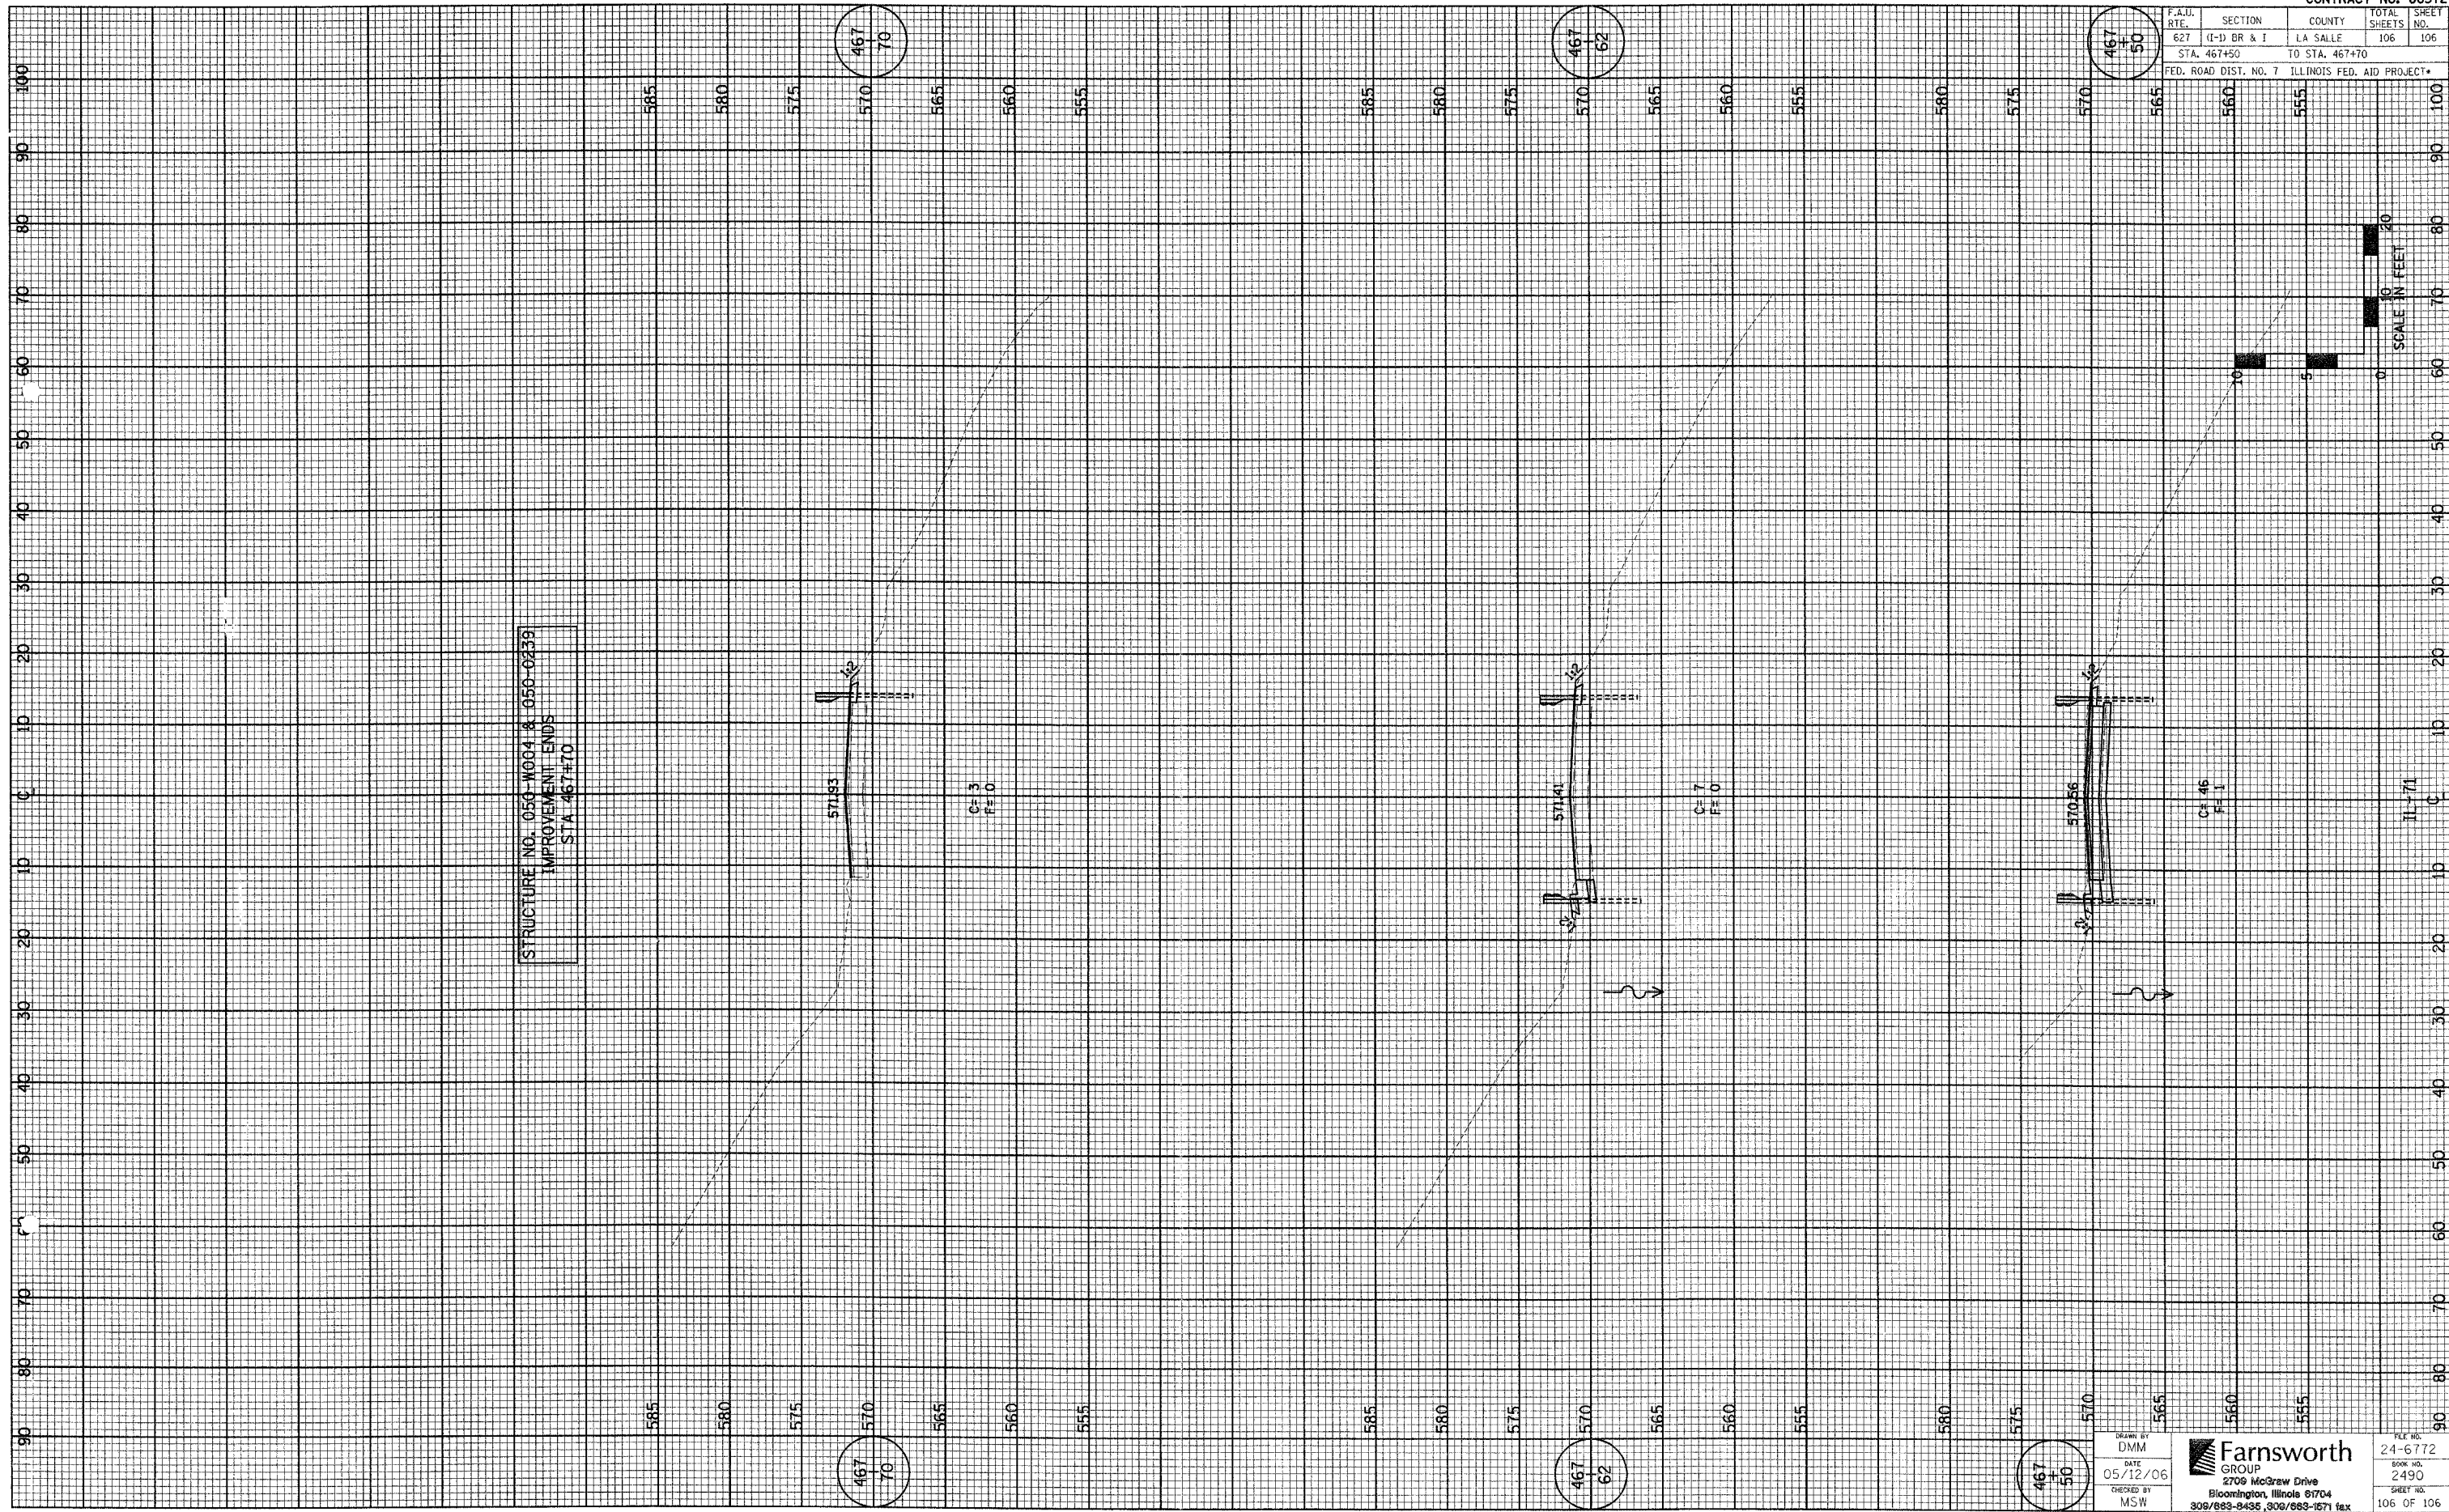

STRUCTURE NO. 050-W004 & 050-0239
IMPROVEMENT ENDS
STA. 467+70

571.93

C=3
F=0

571.41

C=7
F=0

570.56

C=46
F=1

IL-71

Drawn by
DMM
DATE
05/12/06
Checked by
MSW

Farnsworth GROUP
2709 McGraw Drive
Bloomington, Illinois 61704
309/683-8435, 309/683-1671 fax

FILE NO.
24-6772
BOOK NO.
2490
SHEET NO.
106 OF 106