


F.A.P. RTE.	SECTION	COUNTY	TOTAL SHEETS	SHEET NO.
627	U-BR	LA SALLE	38	9
STA.	TO STA.			
FED. ROAD DIST. NO.	ILLINOIS	FED. AID PROJECT		

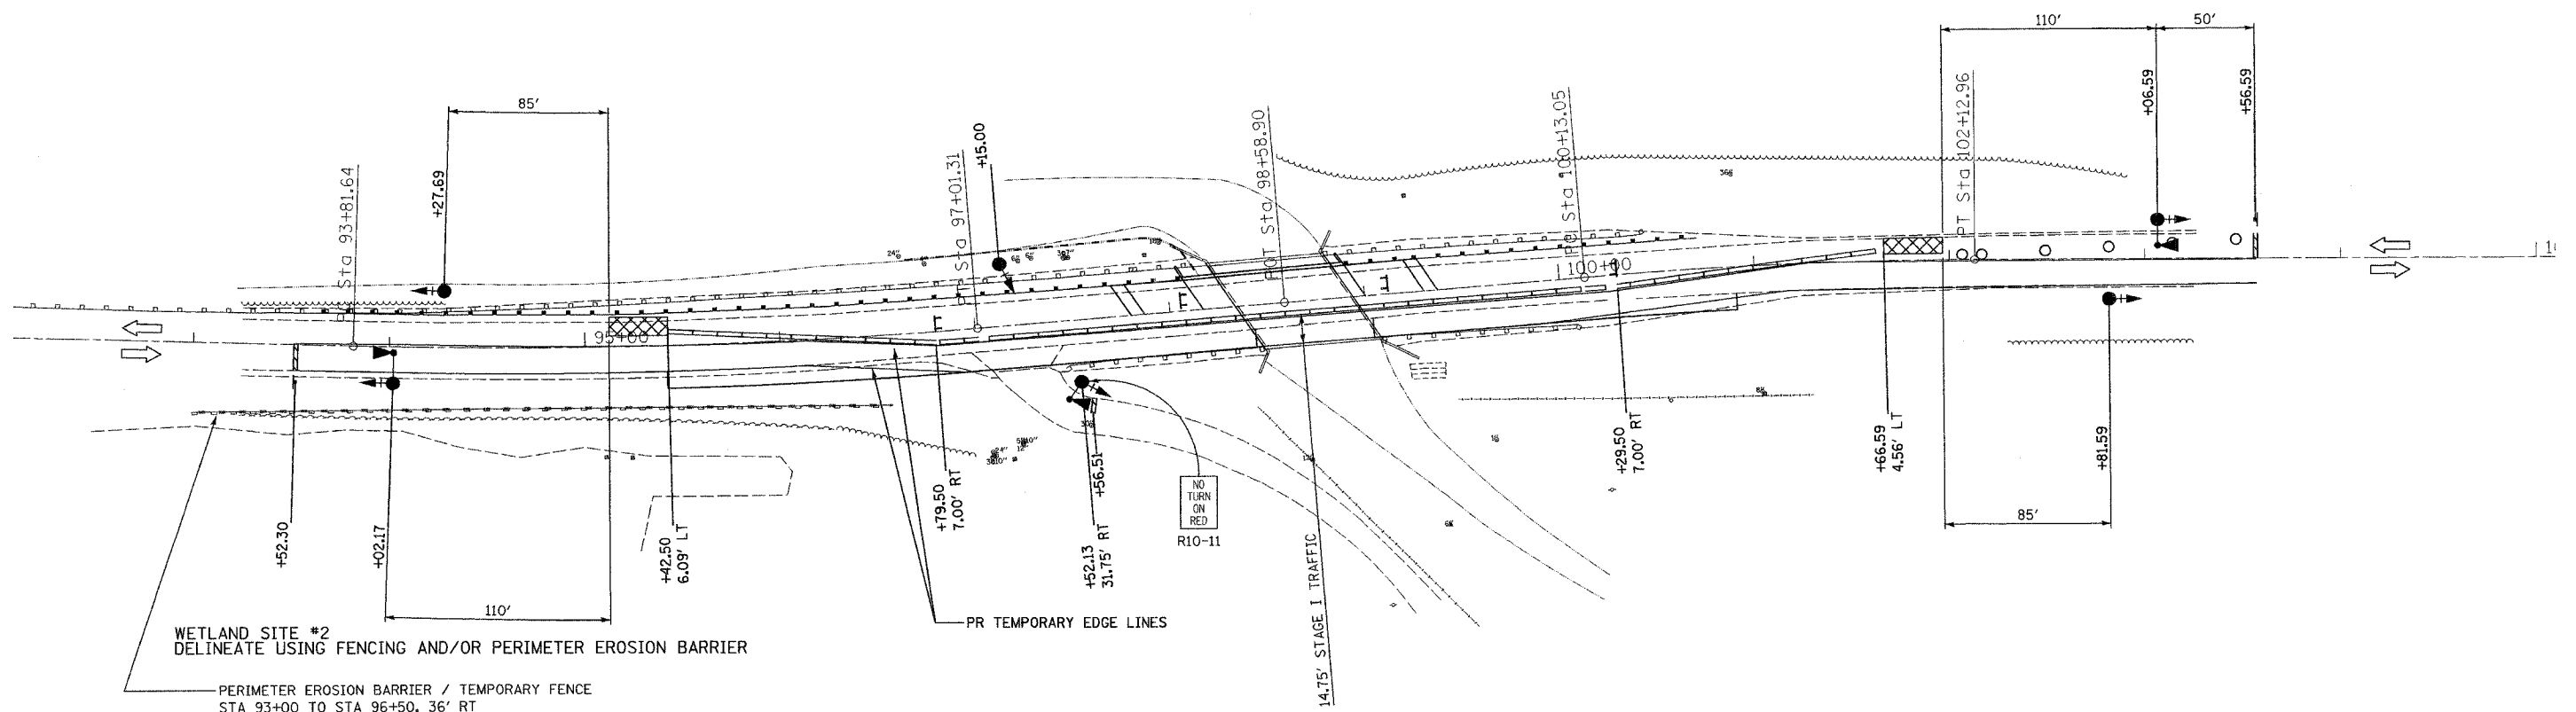

WETLAND SITE #2
DELINEATE USING FENCING AND/OR PERIMETER EROSION BARRIER

PERIMETER EROSION BARRIER / TEMPORARY FENCE
STA 93+00 TO STA 96+50, 36' RT

PR TEMPORARY EDGE LINES

14.75' STAGE I TRAFFIC

LEGEND

- WORK AREA
- SIGN (SEE STD 701321)
- DRUM WITH STEADY BURNING LIGHT
- TRAFFIC SIGNAL WITH BACKPLATE
- TEMPORARY CONCRETE BARRIER
- IMPACT ATTENUATOR, TEMPORARY
- MICROWAVE ON ARM
- DIRECTION OF TRAFFIC
- TYPE III BARRICADE

PRIOR TO STAGE I CONSTRUCTION

USING STANDARD 701326 CONSTRUCT 9.75' TEMPORARY BITUMINOUS BASE COURSE WIDENING FROM RT STA 95+42.00 TO RT STA 98+40.67 AND FROM RT STA 99+00.98 TO RT STA 100+90.47

STAGE I SEQUENCE OF CONSTRUCTION

PLACE STAGE I TRAFFIC CONTROL ACCORDING TO STANDARD 701321 AND AS SHOWN
DIRECT TRAFFIC TO STAGE I ROADWAY AND COMPLETE STAGE I STRUCTURAL WORK, PAVEMENT REMOVAL, PROPOSED BITUMINOUS SHOULDER AND PROPOSED GUARDRAIL CONSTRUCTION

NOTES:

SEE STANDARD 701321 FOR ADDITIONAL TRAFFIC CONTROL MEASURES NOT SHOWN
THE PLACEMENT OF TEMPORARY CONCRETE BARRIER, IMPACT ATTENUATORS, AND TEMPORARY SIGNALS ARE AS SHOWN. REMAINING TRAFFIC CONTROL ITEMS SHALL BE PLACED PER STANDARD 701321

PLOT DATE = 05/17/2005
FILE NAME = \\s01\proj\66544\66544-111\stage1.dgn
PLOT SCALE = 48.0000000 // IN.
USER NAME = CFC

COOMBE-BLOXDORF P.C.
Engineers / Land Surveyors
Springfield, Illinois
Design Firm License No. 184-002703

REVISIONS	
NAME	DATE

ILLINOIS DEPARTMENT OF TRANSPORTATION

STAGE I TRAFFIC CONTROL PLAN
IL ROUTE 71 OVER UNNAMED STREAM
FAP RT 627, SECTION U-BR
LA SALLE COUNTY

SCALE: 1"=40'
DATE
DRAWN BY CFC
CHECKED BY MCB