


F.A.P. RTE.	SECTION	COUNTY	TOTAL SHEETS	SHEET NO.
627	U-BR	LA SALLE	38	10
STA.	TO STA.			
FED. ROAD DIST. NO.	ILLINOIS	FED. AID PROJECT		

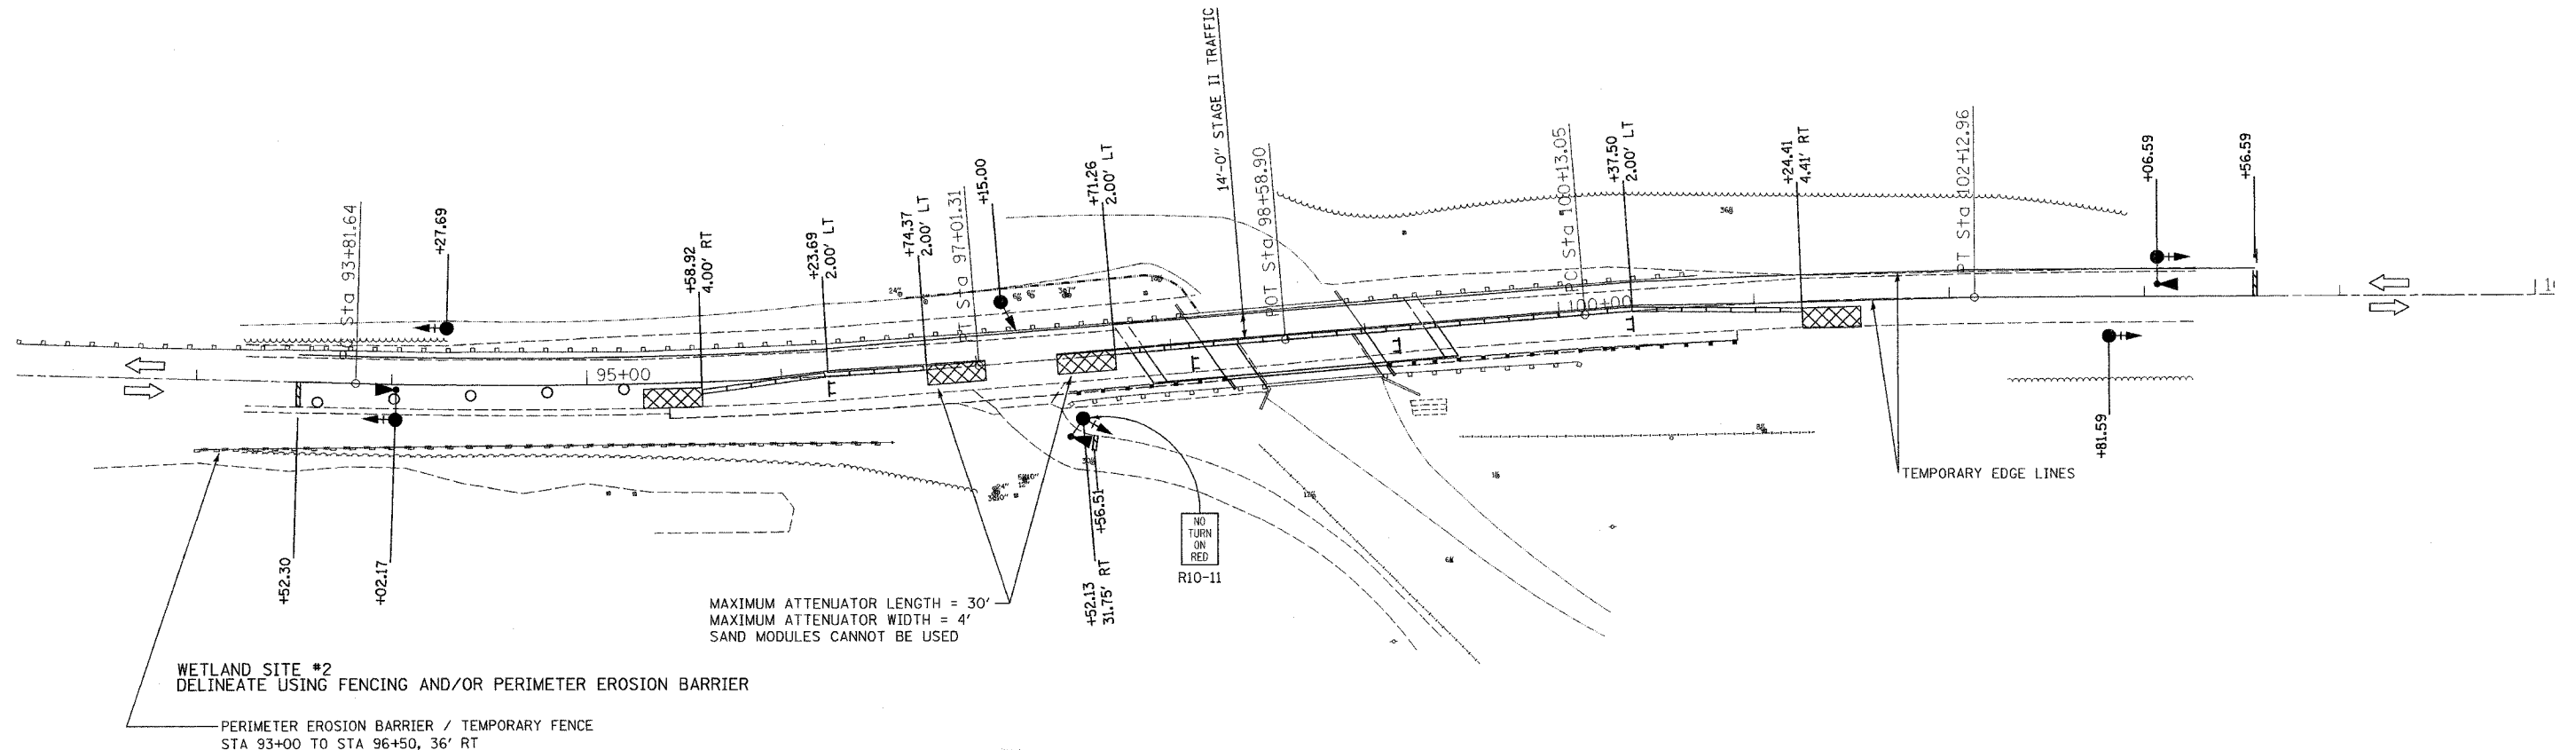

MAXIMUM ATTENUATOR LENGTH = 30'  
 MAXIMUM ATTENUATOR WIDTH = 4'  
 SAND MODULES CANNOT BE USED

WETLAND SITE #2  
 DELINEATE USING FENCING AND/OR PERIMETER EROSION BARRIER

PERIMETER EROSION BARRIER / TEMPORARY FENCE  
 STA 93+00 TO STA 96+50, 36' RT

LEGEND

- WORK AREA
- SIGN (SEE STD 701321)
- DRUM WITH STEADY BURNING LIGHT
- TRAFFIC SIGNAL WITH BACKPLATE
- TEMPORARY CONCRETE BARRIER
- IMPACT ATTENUATOR, TEMPORARY
- MICROWAVE ON ARM
- DIRECTION OF TRAFFIC
- TYPE III BARRICADE

STAGE II SEQUENCE OF CONSTRUCTION

RELOCATE BARRIER WALL AND IMPACT ATTENUATORS, WHILE PROVIDING ACCESS FOR THE PE AT STA 97+28.63 RT AS SHOWN. PUT IN PLACE OTHER TRAFFIC CONTROL MEASURES FOR STAGE II AS REQUIRED BY 701321

PROVIDE A TEMPORARY RAMP AS NEEDED FOR PE ACCESS

ONCE TRAFFIC IS DIRECTED TO STAGE II TRAFFIC LANES, COMPLETE STAGE II STRUCTURAL WORK, PAVEMENT AND GUARDRAIL REMOVAL, REMOVAL OF TEMPORARY BITUMINOUS BASE COURSE WIDENING FROM RT STA 97+88.97 TO STA 98+40.67 AND RT STA 99+00.98 TO STA 99+42.69 FOR ALL OTHER TEMPORARY BITUMINOUS BASE COURSE, REMOVE THE OUTER 5.75' ALSO COMPLETE PROPOSED SHOULDER AND GUARDRAIL CONSTRUCTION

REMOVE TRAFFIC CONTROL DEVICES FOR STAGE II, INCLUDING TEMPORARY CONCRETE BARRIER PUT TRAFFIC CONTROL MEASURES IN PLACE AS REQUIRED BY STANDARD 701306 AND COMPLETE PROPOSED PROFILE CONSTRUCTION AND RESURFACING AS SHOWN IN THE PLANS

NOTES:

SEE STANDARD 701321 FOR ADDITIONAL TRAFFIC CONTROL MEASURES NOT SHOWN

THE PLACEMENT OF TEMPORARY CONCRETE BARRIER, IMPACT ATTENUATORS, AND TEMPORARY SIGNALS ARE AS SHOWN. REMAINING TRAFFIC CONTROL ITEMS SHALL BE PLACED PER STANDARD 701321

PLOT DATE = 05/17/2006  
 PLOT SCALE = 1/4" = 40'-0"  
 USER NAME = CFC

**COOMBE-BLOXDORF P.C.**  
 Engineers / Land Surveyors  
 Springfield, Illinois  
 Design Firm License No. 184-002703

REVISIONS	
NAME	DATE

ILLINOIS DEPARTMENT OF TRANSPORTATION

STAGE II TRAFFIC CONTROL PLAN  
 IL ROUTE 71 OVER UNNAMED STREAM  
 FAP RT 627, SECTION U-BR  
 LA SALLE COUNTY

SCALE: 1"=40'  
 DATE

DRAWN BY CFC  
 CHECKED BY MCB