


ROUTE NO.	SECTION	COUNTY	TOTAL SHEETS	SHEET NO.
FAP 627	U-BR	LA SALLE	38	20
FED. ROAD DIST. NO. 7	ILLINOIS	FED. AID PROJECT-		

SHEET NO. 5
12 SHEETS

CONTRACT NO. 66544

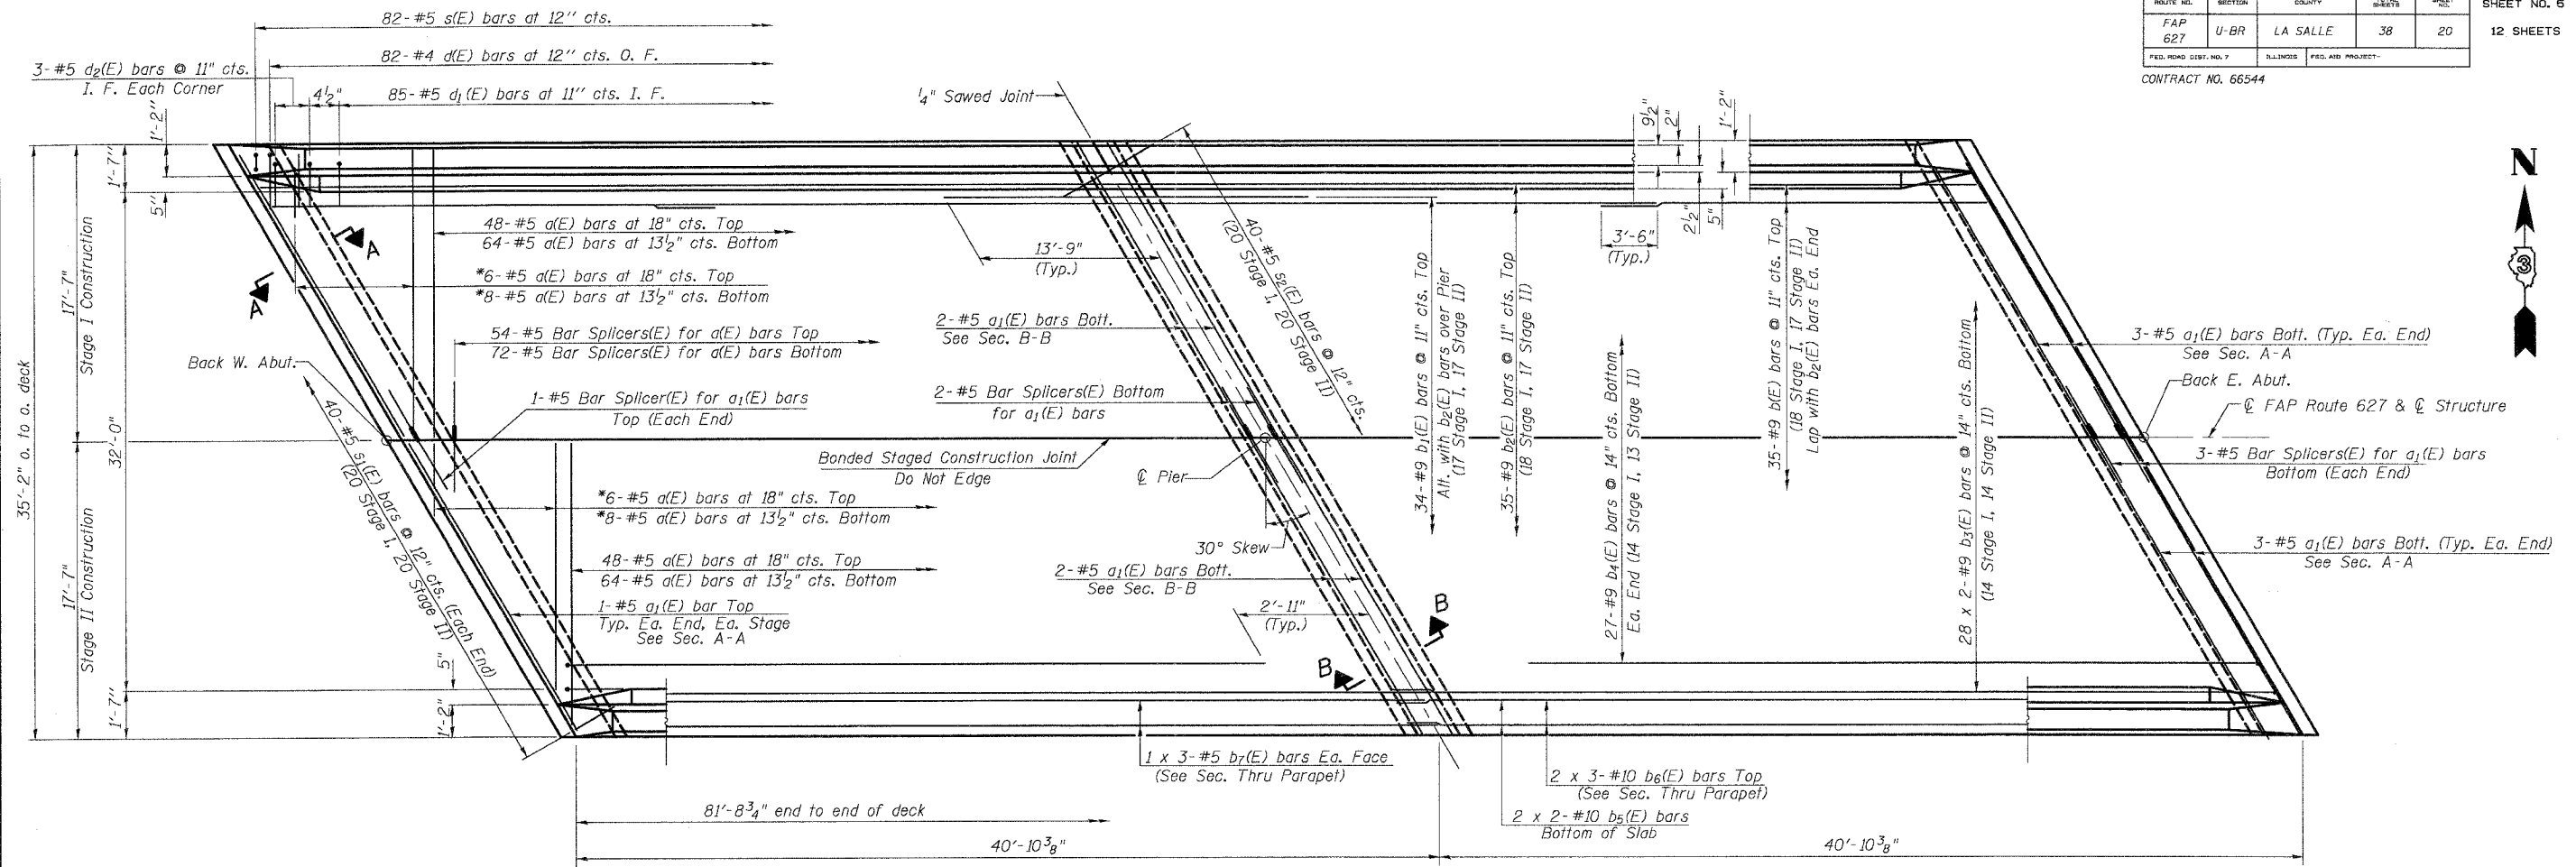


PLAN

MIN. BAR LAP
 #5 = 2'-2"
 #9 = 3'-6"
 #10 b₅(E) = 7'-3"
 #10 b₆(E) = 10'-3"

*Cut bars in field to fit skew and use remainder of bars at other end of deck.

NOTES

For drain locations see sheet #1 of 12.
 See sheet #6 of 12 for Section A-A, Section B-B, parapet reinforcement and Bill of Material.
 Reinforcement bars designated (E) shall be epoxy coated.
 Bars indicated thus 28 x 2-#9 etc. indicates 28 lines of bars with 2 lengths per line.
 See sheet #10 of 12 for Bar Splicer details.

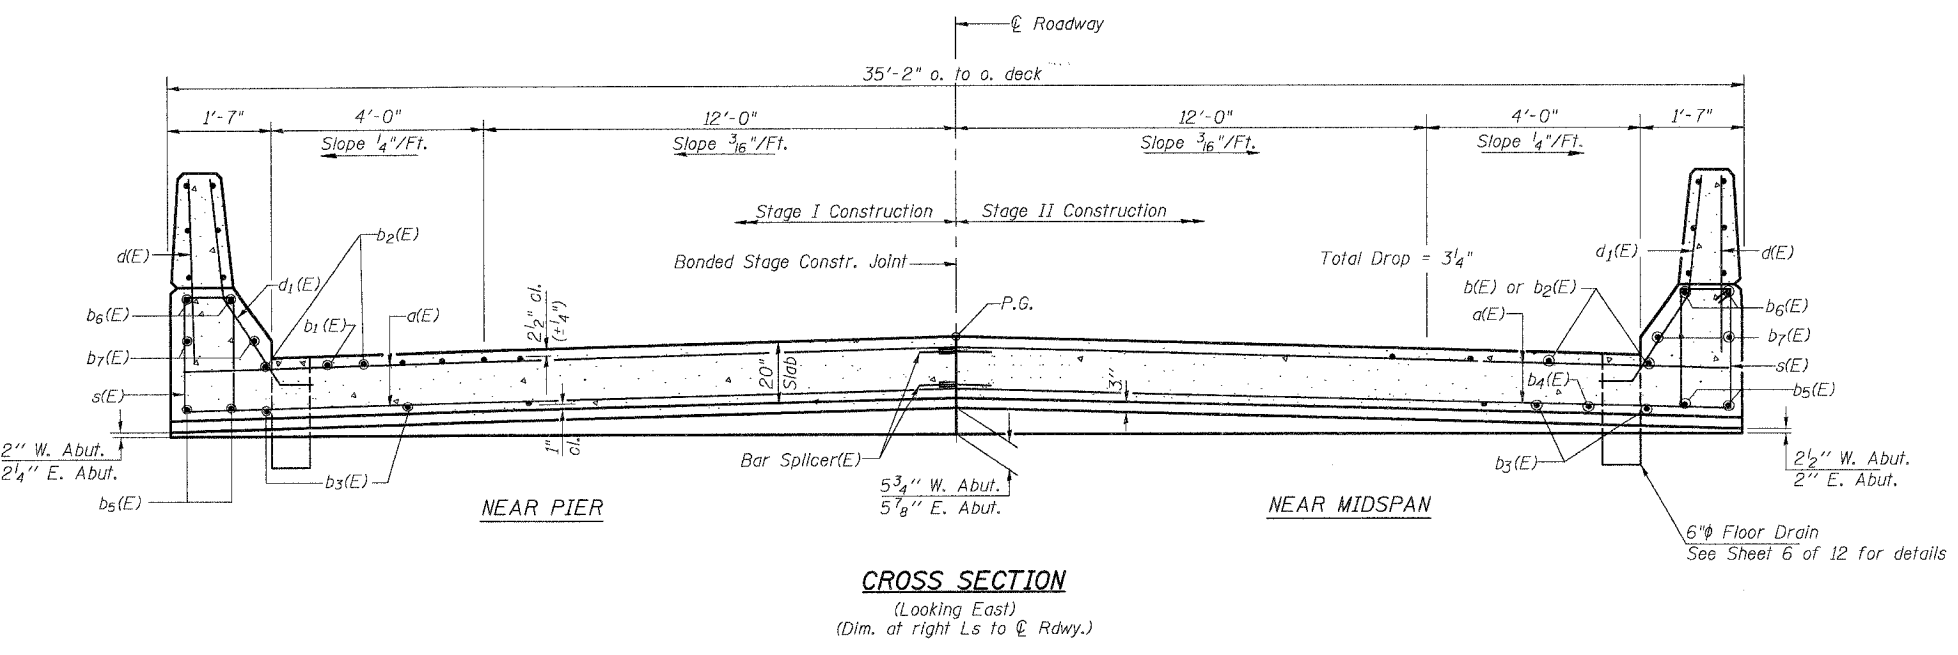

CROSS SECTION
 (Looking East)
 (Dim. at right Ls to C Rdwy.)

ILLINOIS DEPARTMENT OF TRANSPORTATION	
SUPERSTRUCTURE	
PROJECT FAP ROUTE 627 (IL 71) OVER UNNAMED STREAM	PROJECT NO. 05025-1
SECTION SECTION U-BR	SCALE
LA SALLE COUNTY	DATE 12/17/05
STATION 98+58.9	DRAWN BY TFG
STRUCTURE NUMBER 050-0243	CHECKED BY KPS/RD/MCB
DRAWING NO.	
COOMBE-BLOXDORF P.C. Engineers / Land Surveyors Springfield, Illinois Design Firm License No. 184-002703	
5	
OF 12 SHTS	