
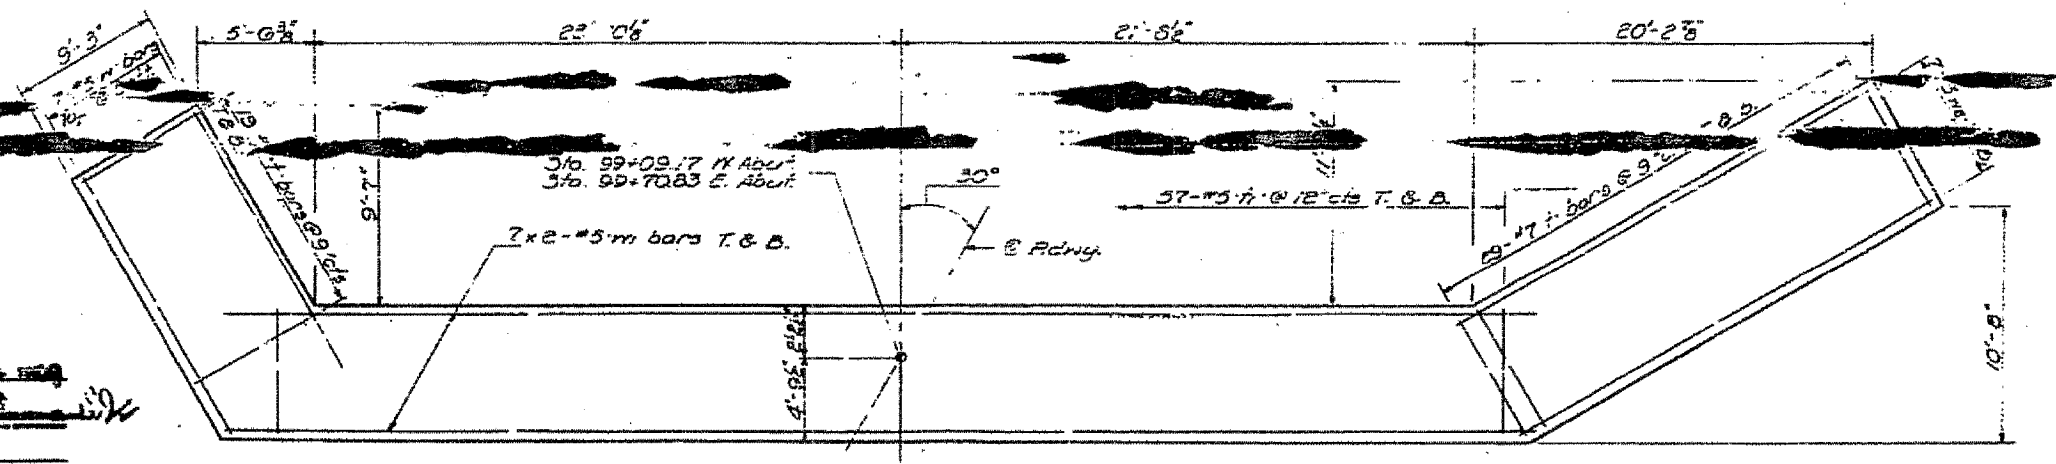
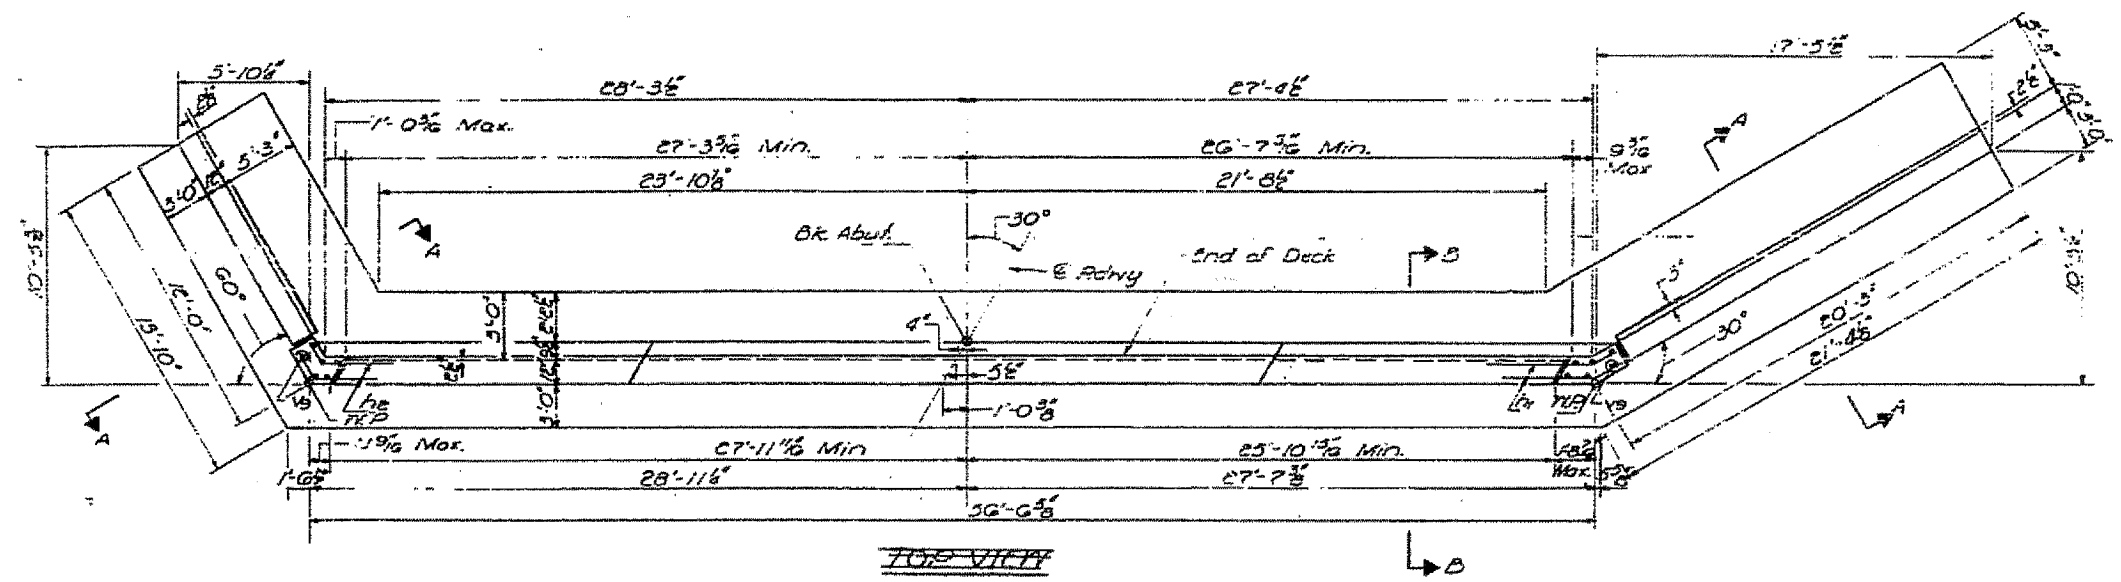


PROJECT NO.	U-BR LASALLE	44	25
SHEET NO.	8 SHEETS		

STATE OF ILLINOIS
 DEPARTMENT OF PUBLIC WORKS & BUILDINGS
 DIVISION OF HIGHWAYS

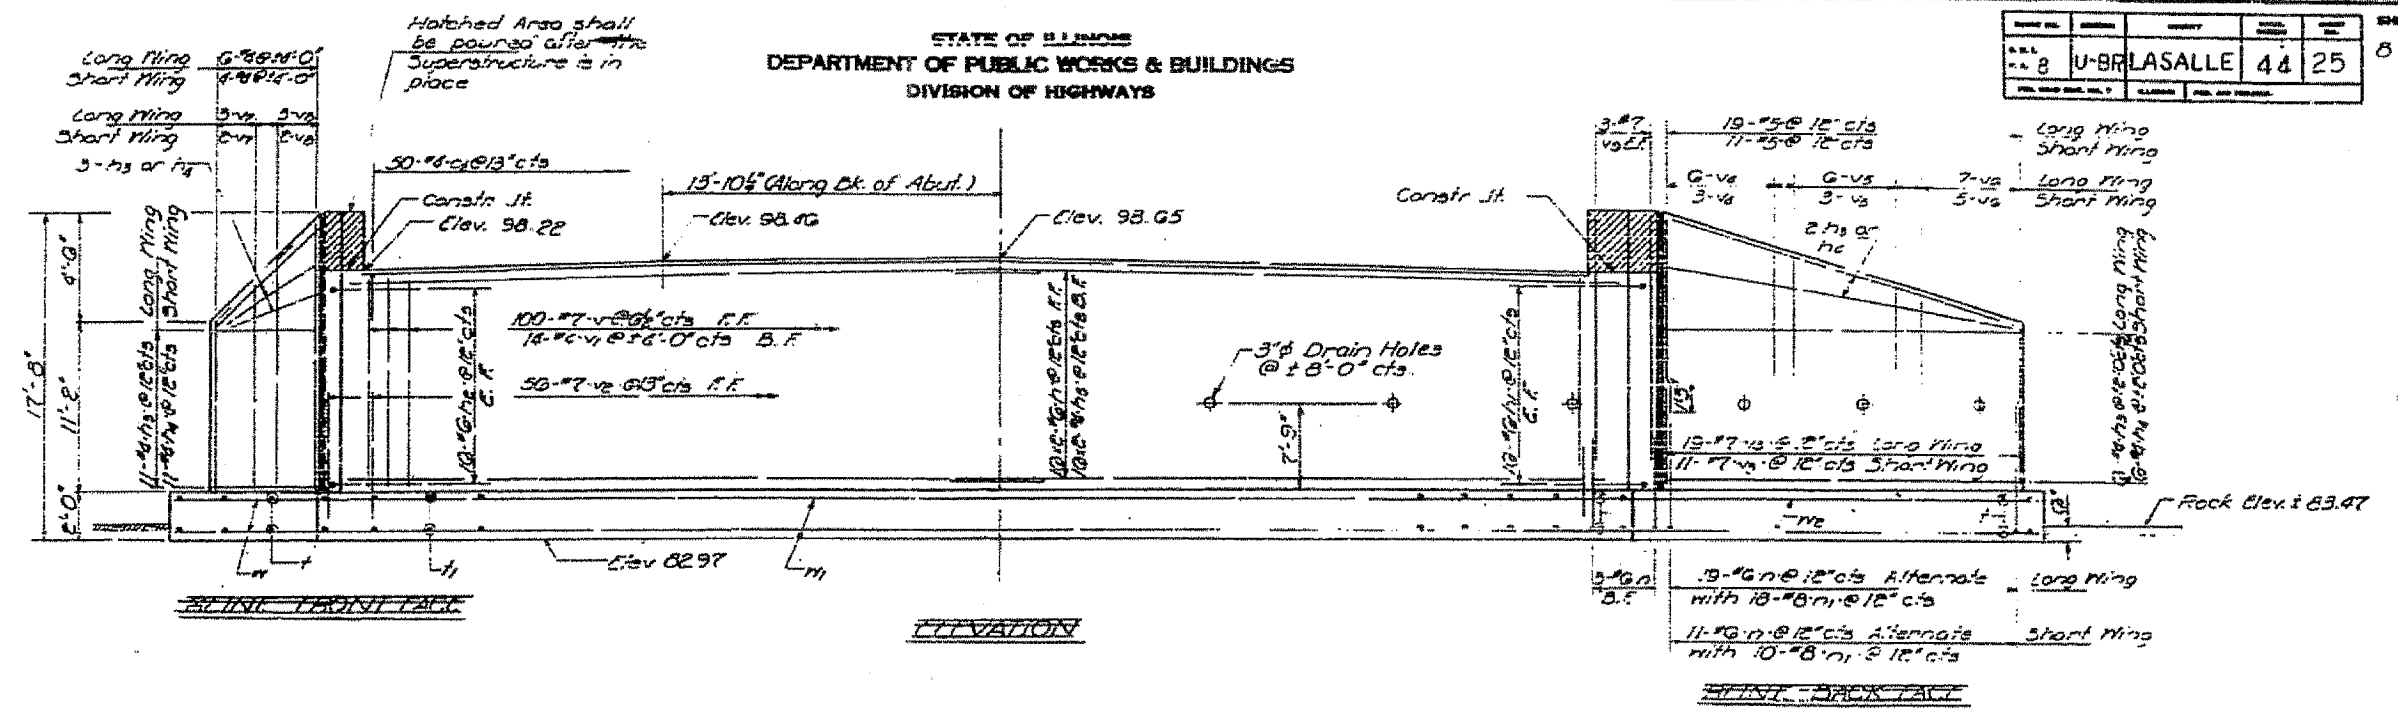

DESIGNED: *George A. [Signature]*
 CHECKED: Suresh T. Desai
 DRAWN: SCHNELLER
 EXAMINED: *[Signature]*
 PAVED:
 APPROVED:

FOR INFORMATION ONLY
 EAST & WEST
 ADJUTANTS
 507 RT 7A VC 17-15A
 LASALLE COUNTY
 57A 99-00