


PLOT DATE = 06/18/2006
 FILE NAME = \\s0225-1\as\as-part\p1.dgn
 PLOT SCALE = 18.0000 / IN.
 USER NAME = CFC

ORIGINAL SURVEY
 SURVEY NO. _____
 NOTE BOOK NO. _____
 DATE _____
 AS CHECKED _____
 AREAS CHECKED _____

FINAL SURVEY
 SURVEY NO. _____
 NOTE BOOK NO. _____
 DATE _____
 AS CHECKED _____
 AREAS CHECKED _____

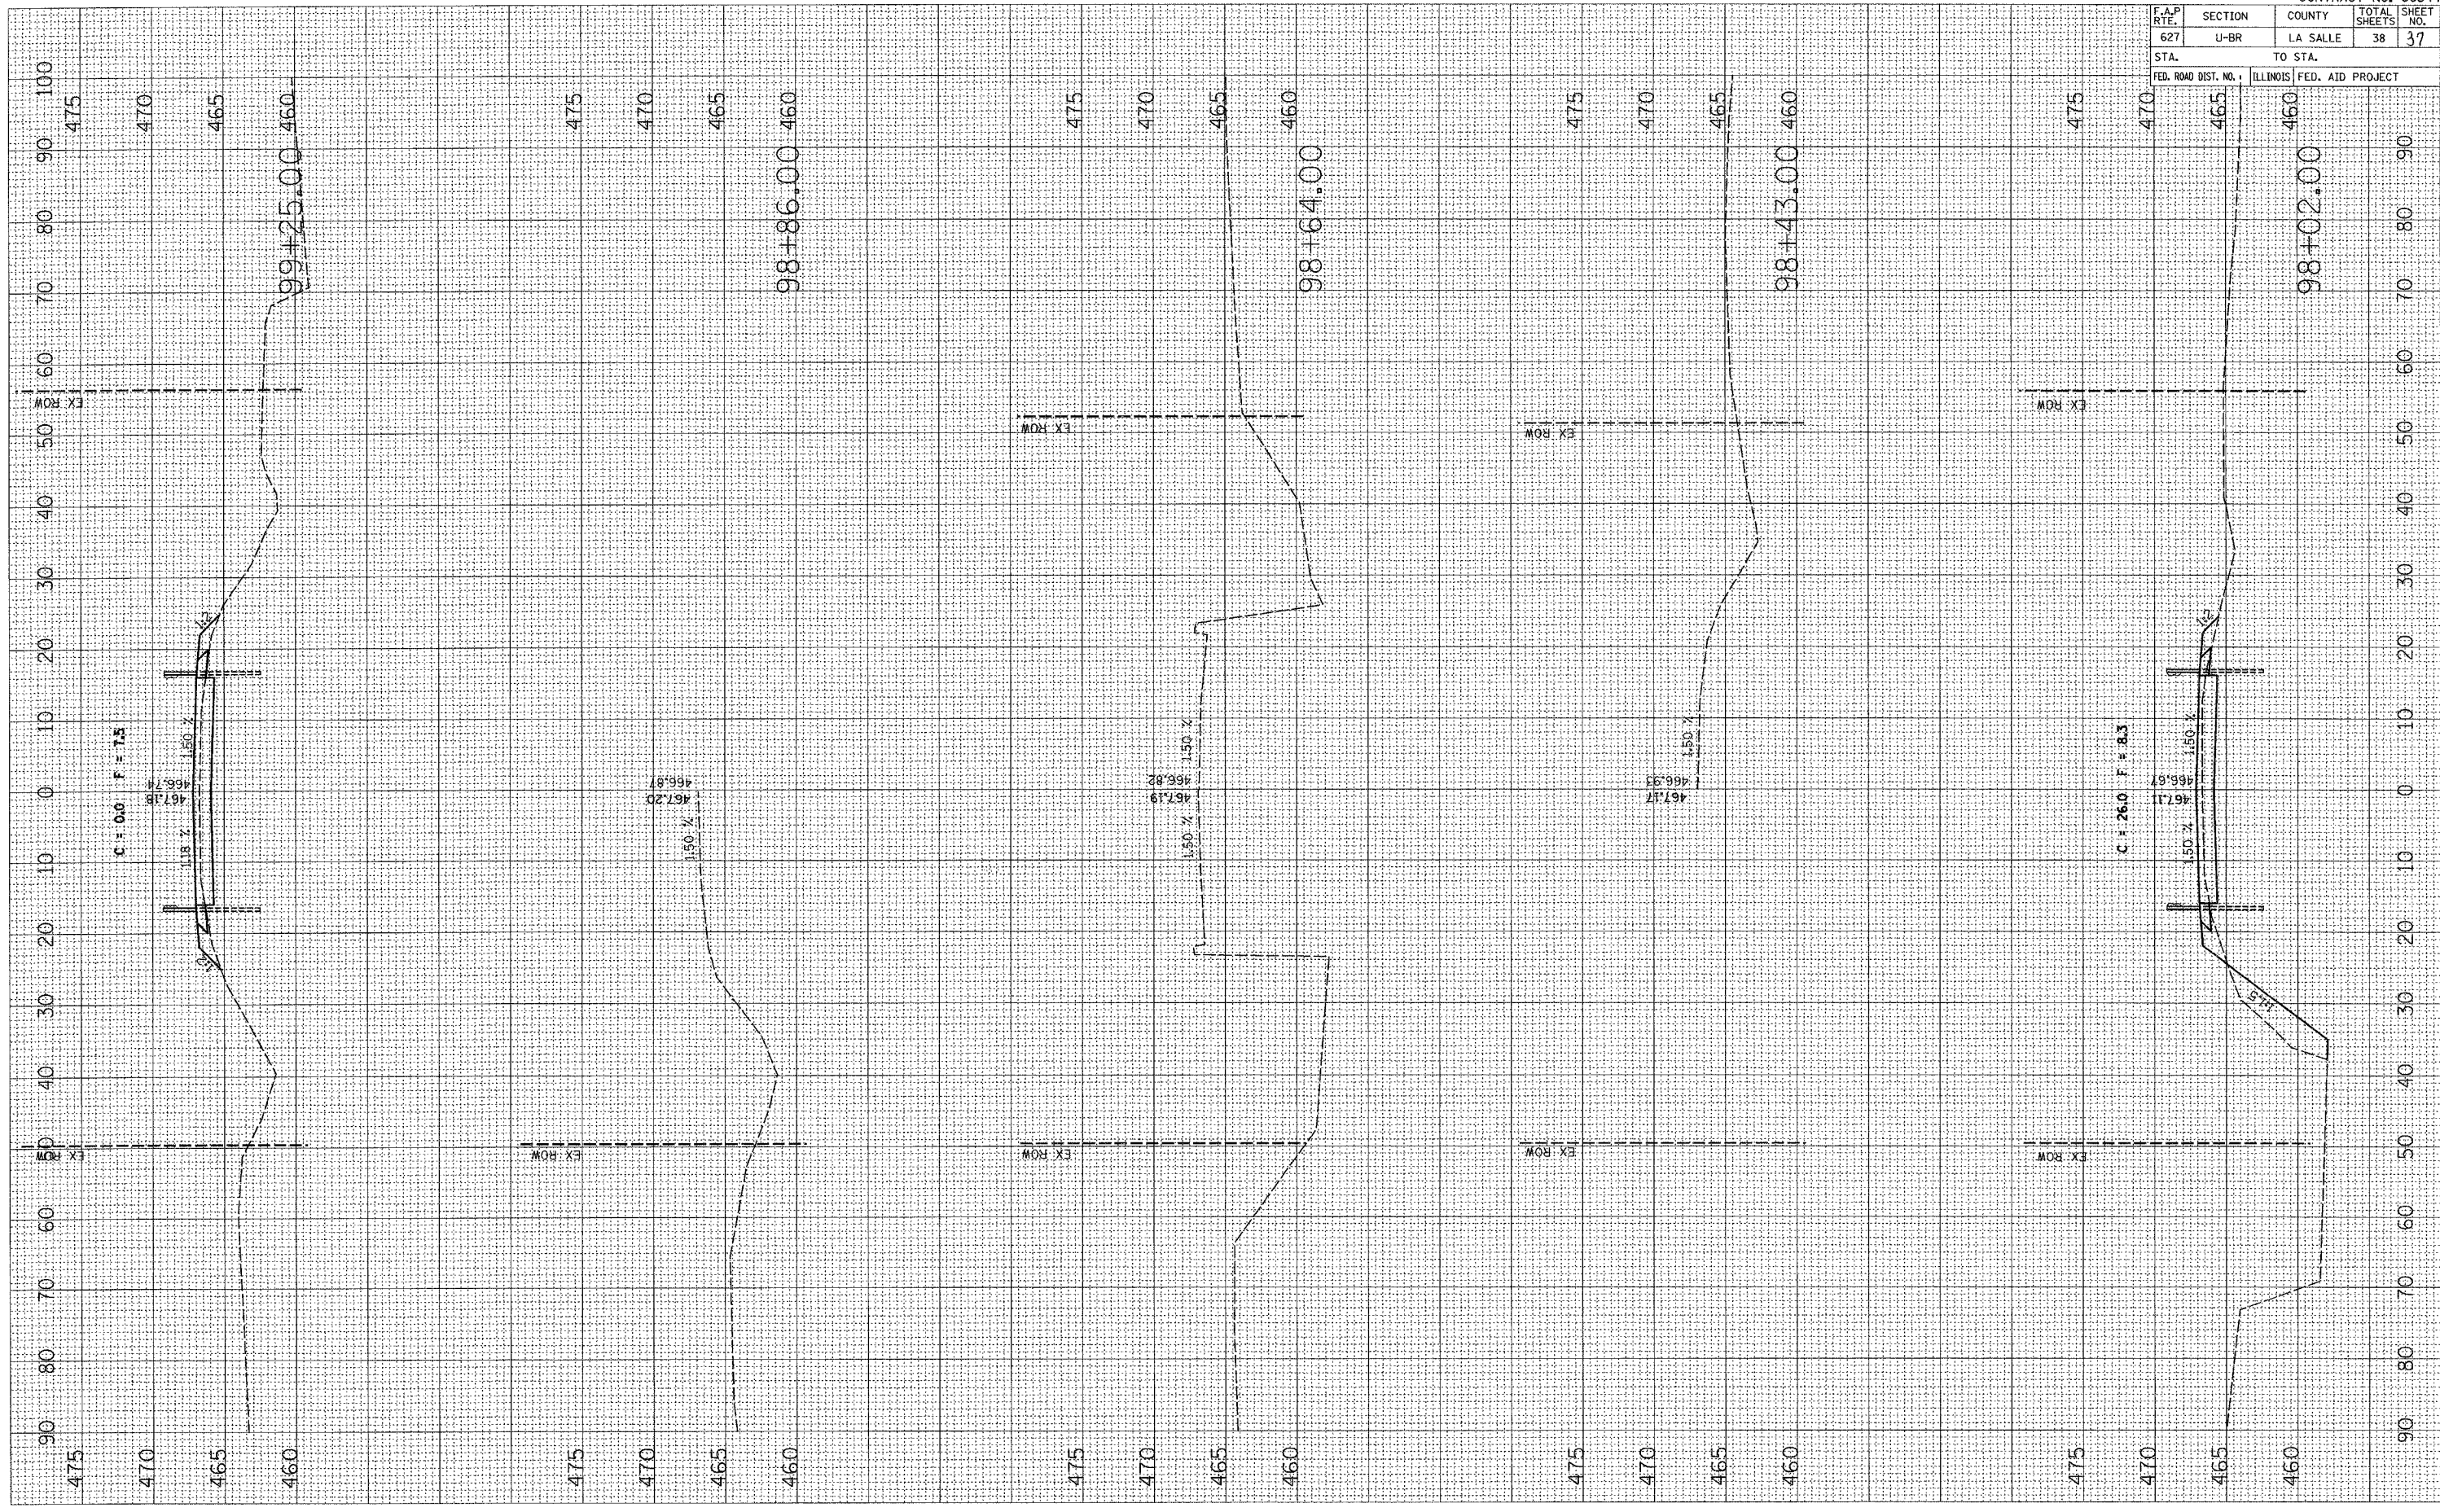

CONTRACT NO. 66544	
F.A.P. RTE. 627	SECTION U-BR
COUNTY LA SALLE	TOTAL SHEETS 38
TO STA. 460	SHEET NO. 37
FED. ROAD DIST. NO. ILLINOIS	FED. AID PROJECT