


PLOT DATE = 08/19/2006  
 FILE NAME = \\06025-1\18\work\p18c.dgn  
 PLOT SCALE = 0.0000 / IN.  
 USER NAME = CPC

ORIGINAL SURVEY PLOTTED  
 SURVEY DATE  
 NOTE BOOK NO.  
 AREAS CHECKED

FINAL SURVEY PLOTTED  
 SURVEY DATE  
 NOTE BOOK NO.  
 AREAS CHECKED

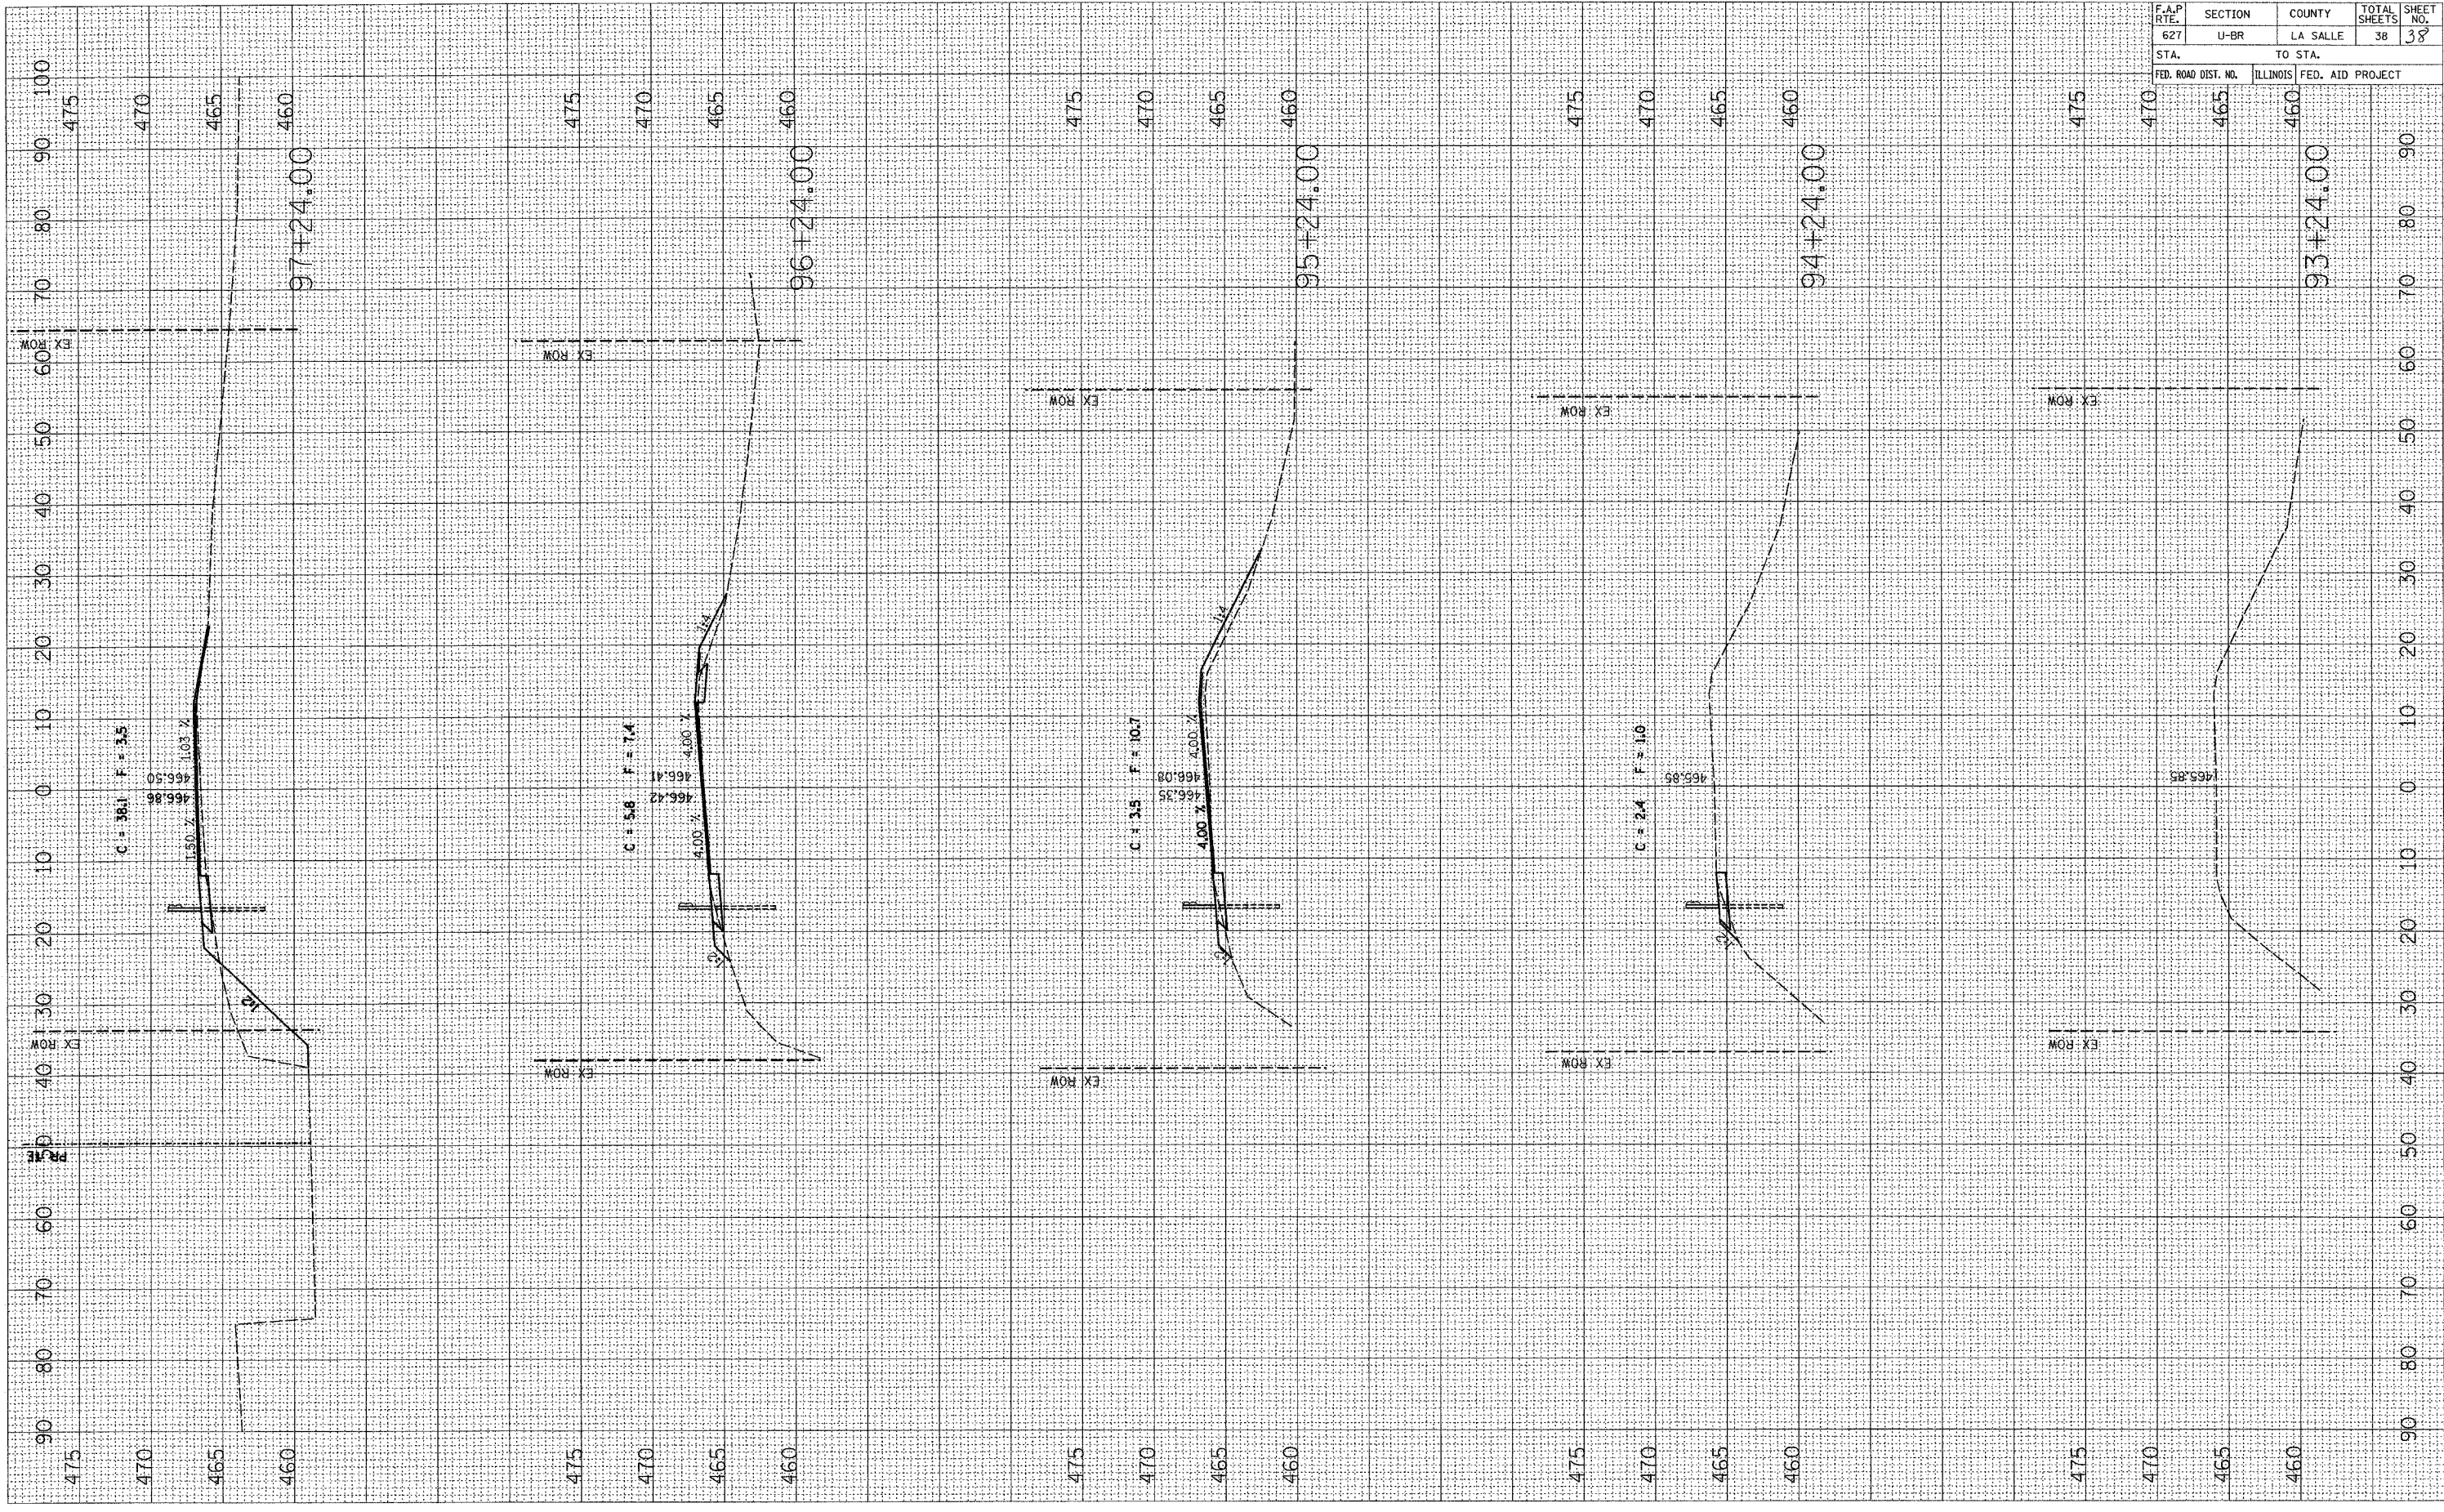

CONTRACT NO. 66544			
F.A.P. RTE.	SECTION	COUNTY	TOTAL SHEETS
627	U-BR	LA SALLE	38
STA.	TO STA.		SHEET NO.
FED. ROAD DIST. NO.	ILLINOIS	FED. AID PROJECT	38