



F.A.P. RTE.	SECTION	COUNTY	TOTAL SHEETS	SHEET NO.
330	*	KANKAKEE	24	5

* (11X-2)RS-1 & (11,1)RS-4

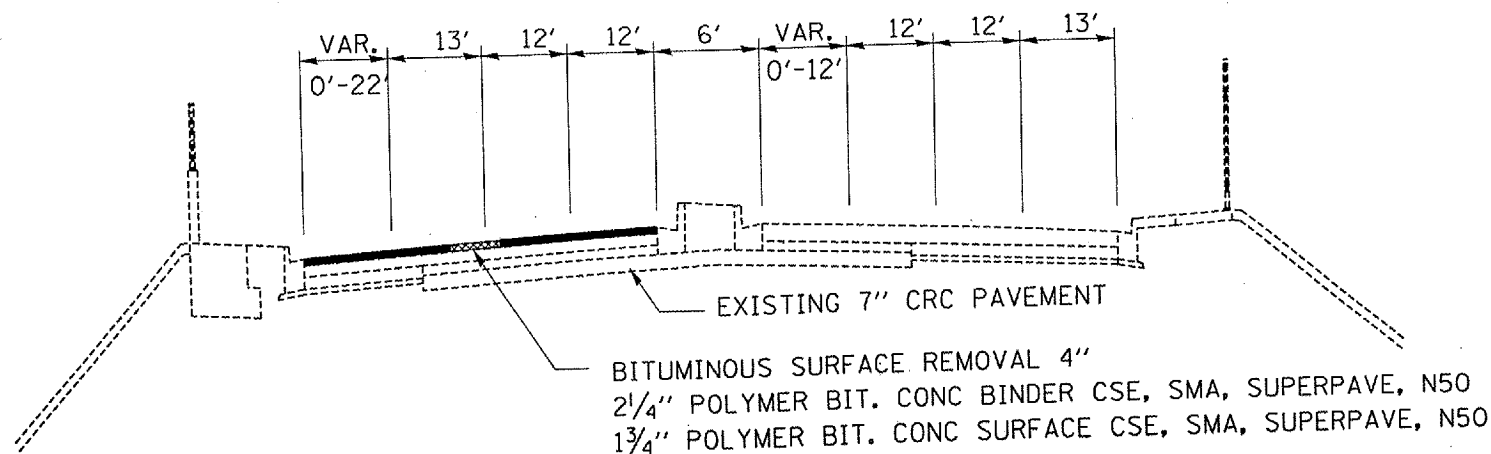


PROPOSED TYPICAL SECTION 1

LOCATION 1
STA. 127+06 TO STA. 131+23

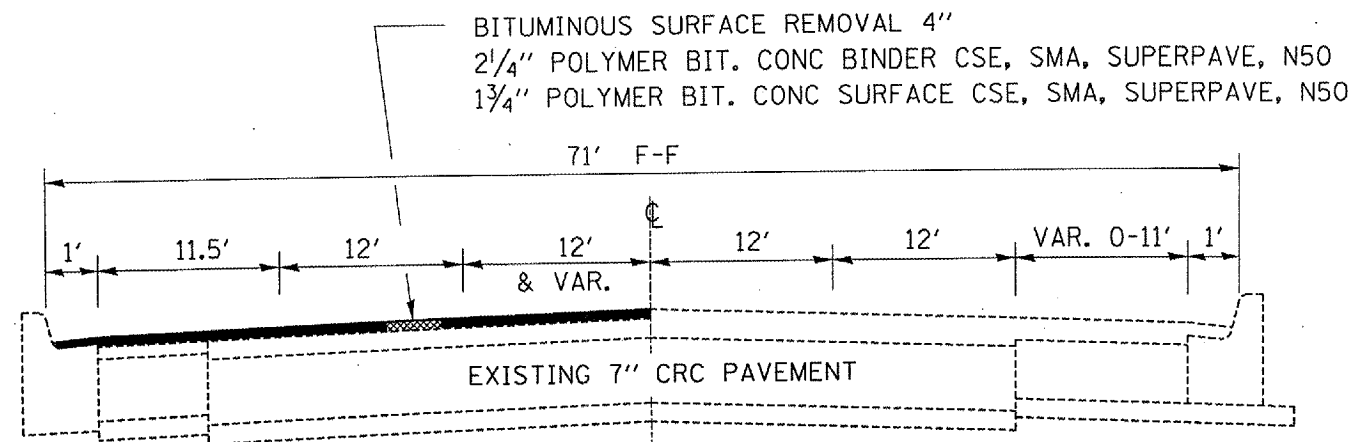


PROPOSED TYPICAL SECTION 3

LOCATION 2
STA. 225+00 TO STA. 234+60
STA. 236+10 TO STA. 236+70

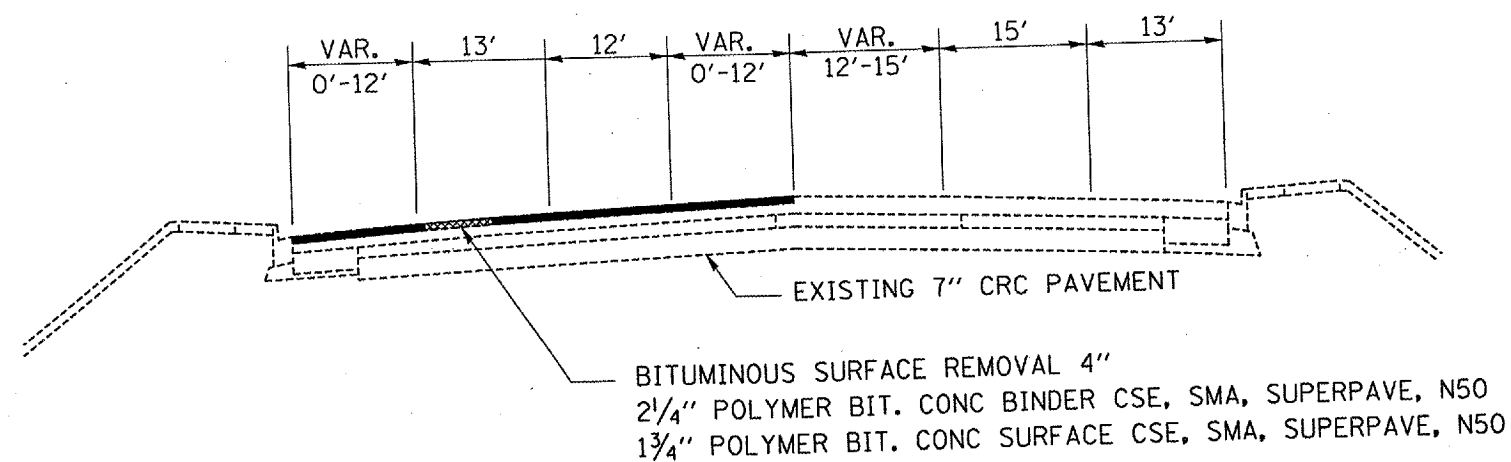

PROPOSED TYPICAL SECTION 2

LOCATION 1
STA. 131+23 TO STA. 133+00

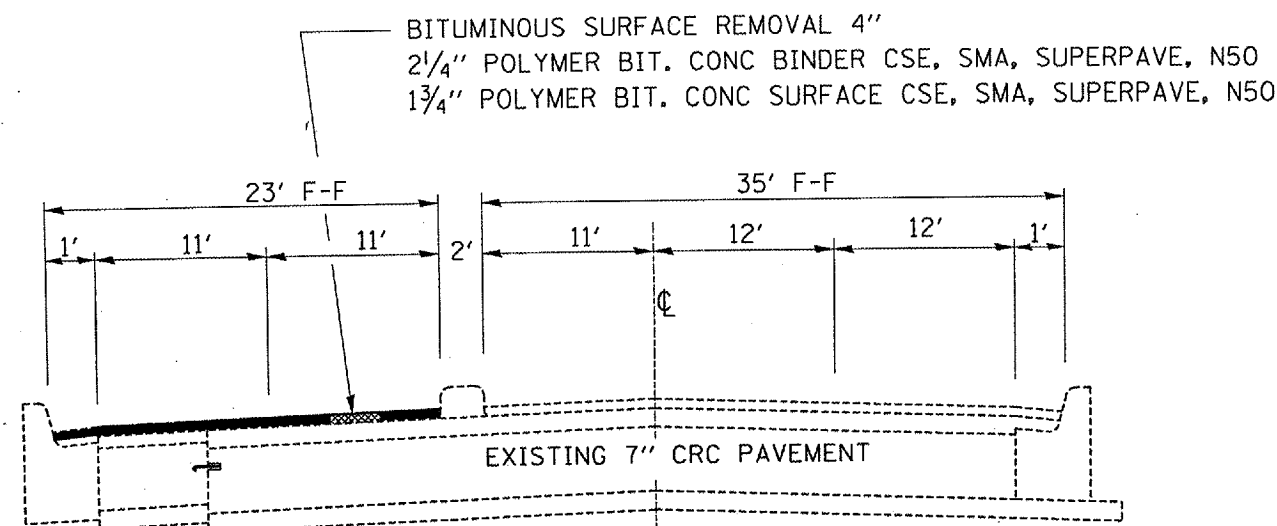

PROPOSED TYPICAL SECTION 4

LOCATION 2
STA. 234+60 TO STA. 236+10

REVISIONS	
NAME	DATE

ILLINOIS DEPARTMENT OF TRANSPORTATION
TYPICAL SECTIONS
F.A.P. ROUTE 330 (IL ROUTE 17)
SECTION (11X-2)RS-1 & (11,1)RS-4
KANKAKEE COUNTY

DATE: 06/27/2006
c:/projects/cmain07/cm305/details.dgn