



F.A.P. RTE.	SECTION	COUNTY	TOTAL SHEETS	SHEET NO.
330	*	KANKAKEE	24	7

* (11X-2)RS-1 & (11,1)RS-4

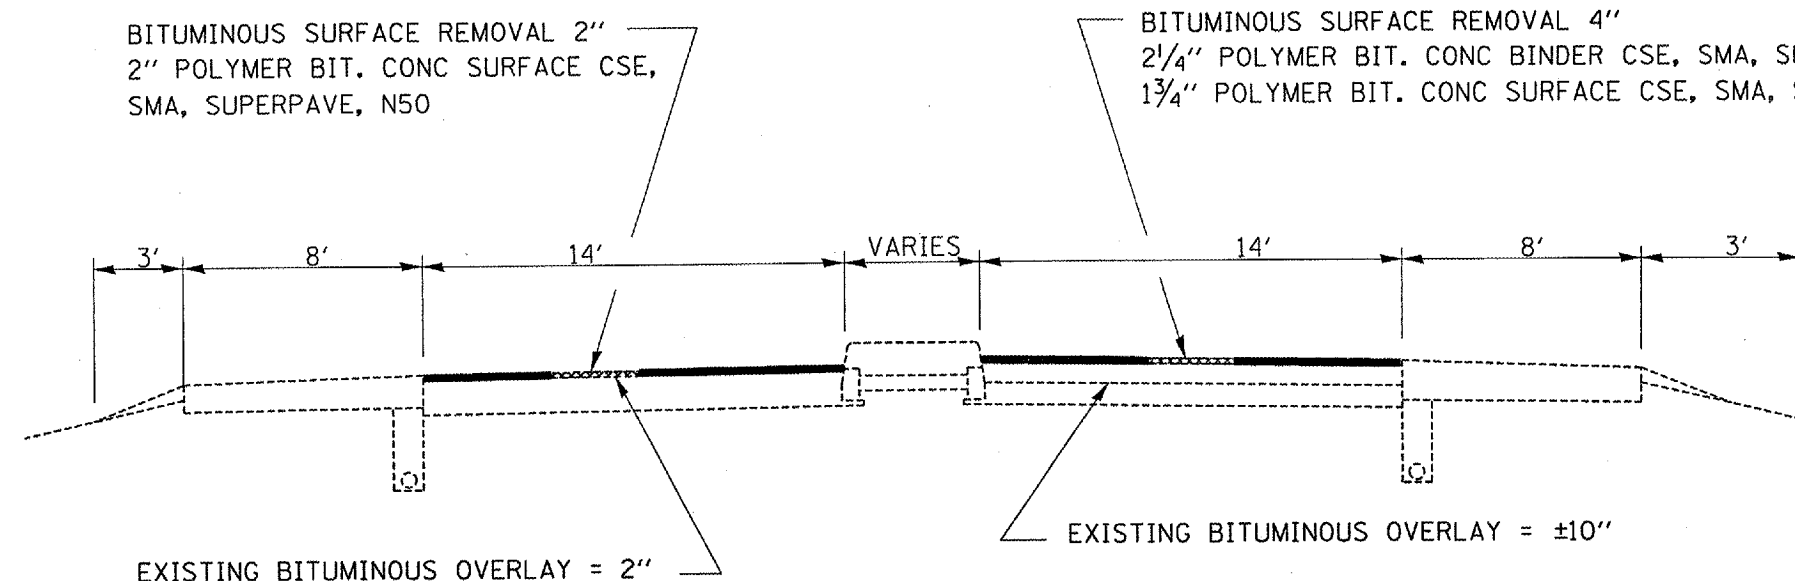

WEST RAMPS – TYPICAL SECTION 9

LOCATION 2
STA. 236+48 LT.

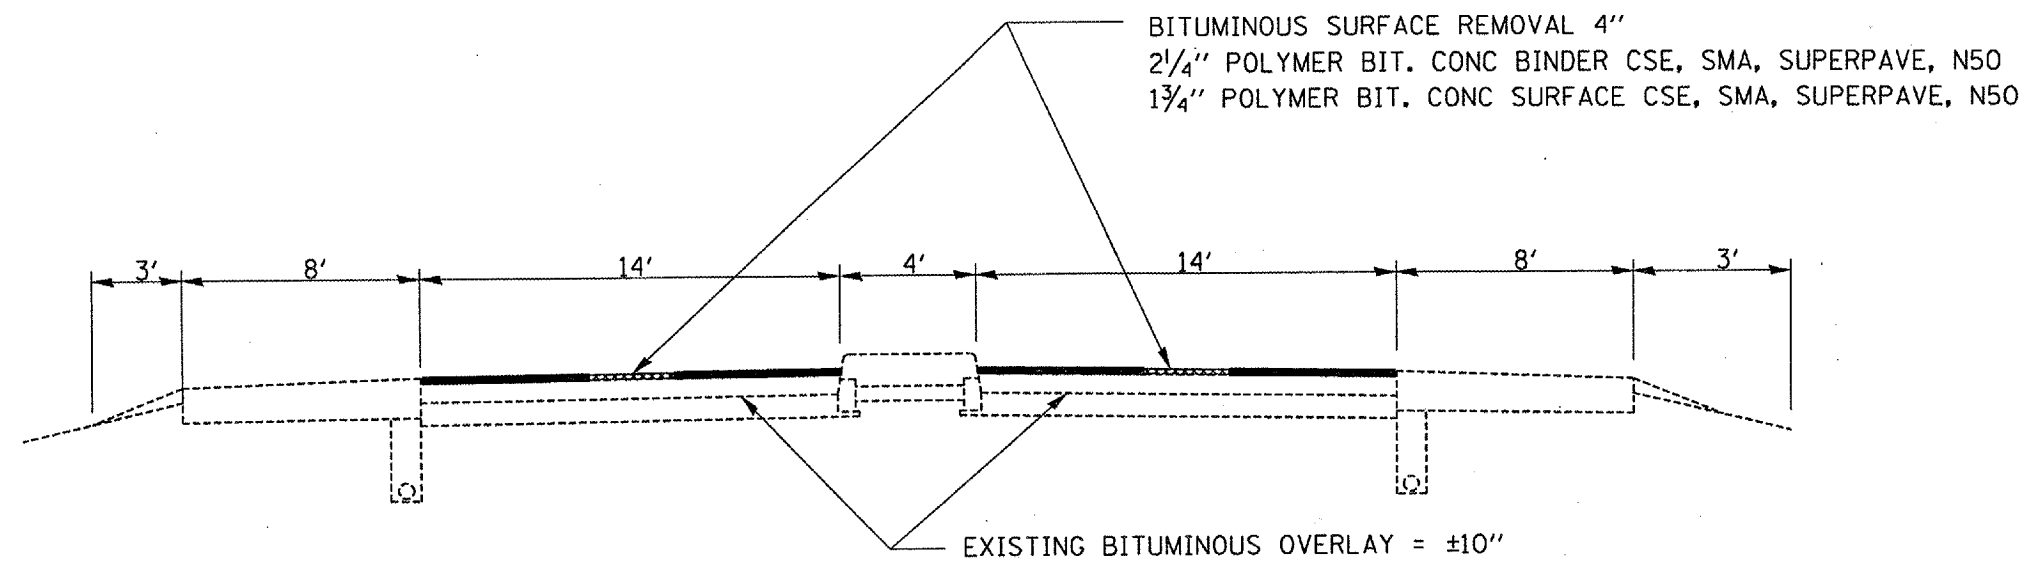

EAST RAMPS – TYPICAL SECTION 10

LOCATION 2
±STA. 242+15 RT.

REVISIONS	
NAME	DATE

ILLINOIS DEPARTMENT OF TRANSPORTATION
TYPICAL SECTIONS
F.A.P. ROUTE 330 (IL ROUTE 17)
SECTION (11X-2)RS-1 & (11,1)RS-4
KANKAKEE COUNTY

DATE: 06/27/2006
c:/projects/cmain07/cm305/details.dgn