



F.A.P. RTE.	SECTION	COUNTY	TOTAL SHEETS	SHEET NO.
330	*	KANKAKEE	24	16

* (11X-2)RS-1 & (11,1)RS-4

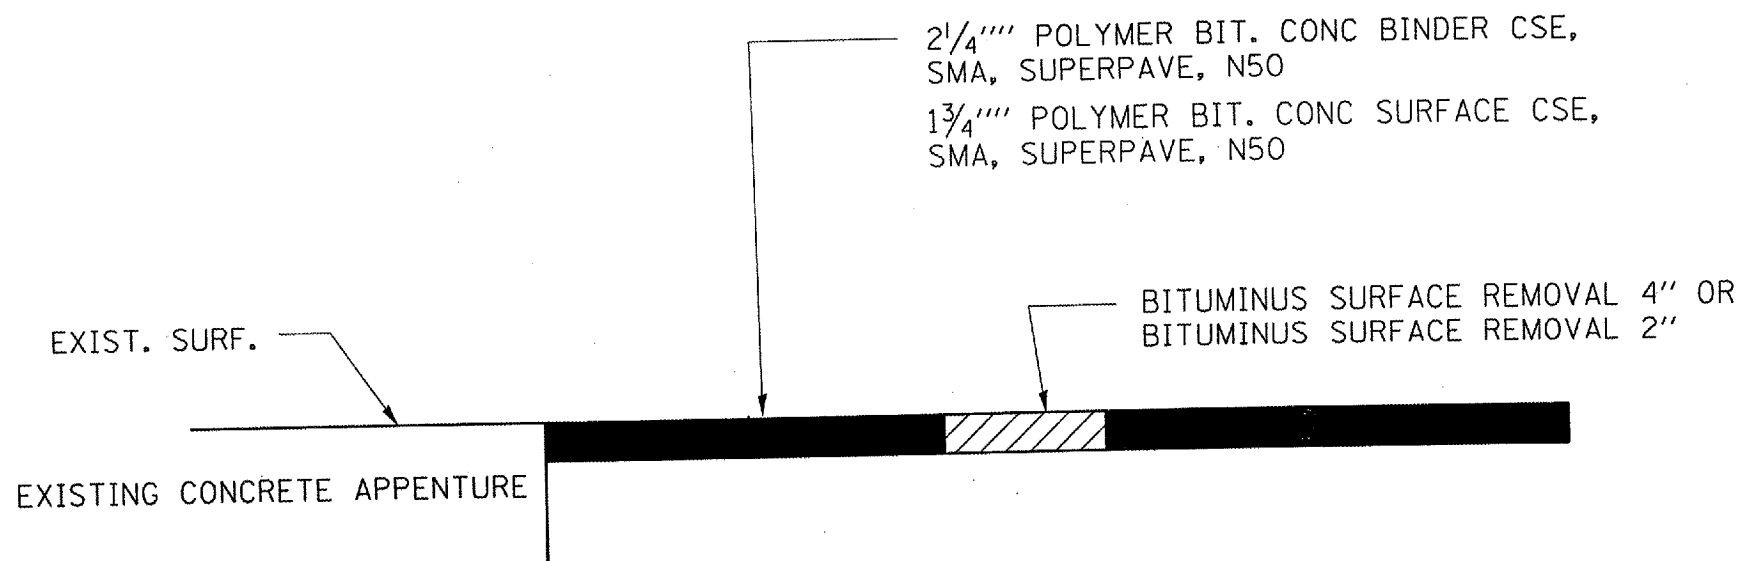

TYPICAL BUTT JOINT DETAIL

ADJACENT TO EXISTING CONCRETE APPENTURE

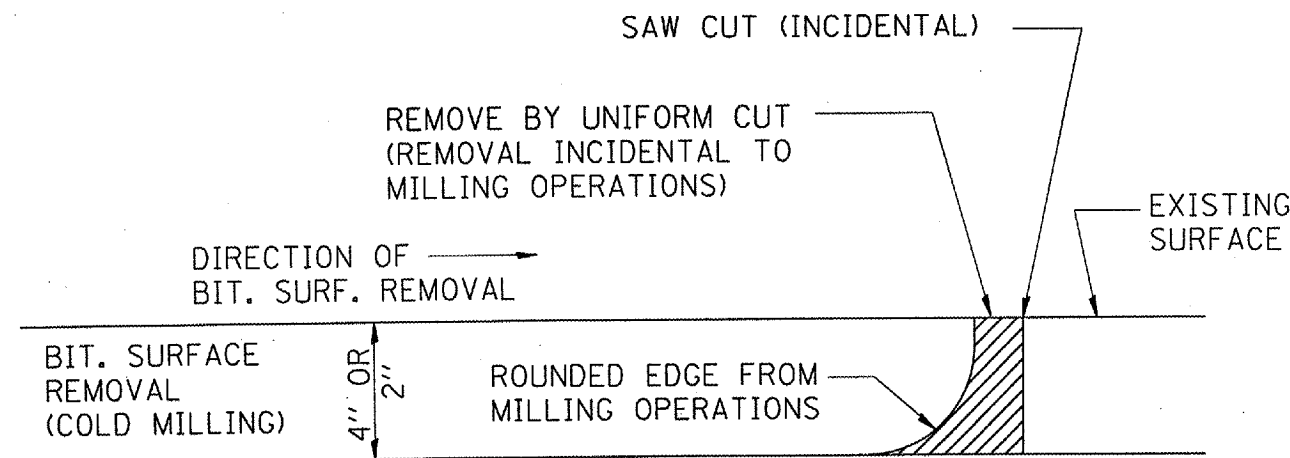

NOTE: WHEN MILLING OPERATIONS PRODUCE A ROUNDED EDGE, THEN A SAW CUT SHALL BE USED TO MANUFACTURE A PERPENDICULAR EDGE AS SHOWN IN THE DETAIL. THE ENGINEER SHALL BE THE SOLE JUDGE CONCERNING THE USE OF THIS DETAIL

BITUMINOUS DETAIL AT BUTT JOINTS

REVISIONS	
NAME	DATE

ILLINOIS DEPARTMENT OF TRANSPORTATION
BUTT JOINT DETAILS
 F.A.P. ROUTE 330 (IL ROUTE 17)
 SECTION (11X-2)RS-1 & (11,1)RS-4
 KANKAKEE COUNTY

DATE: 06/27/2006
 c:/projects/cmain07/cm305/details.dgn