

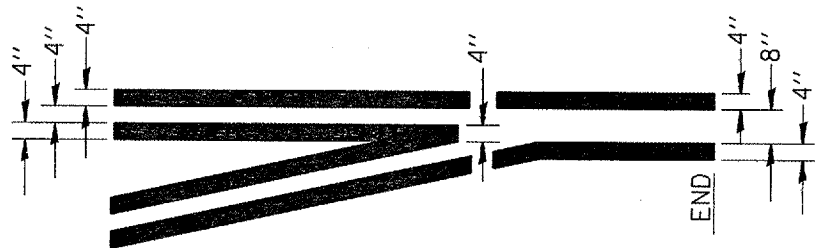


F.A.P. RTE.	SECTION	COUNTY	TOTAL SHEETS	SHEET NO.
330	*	KANKAKEE	24	19

* (11X-2)RS-1 & (11,1)RS-4

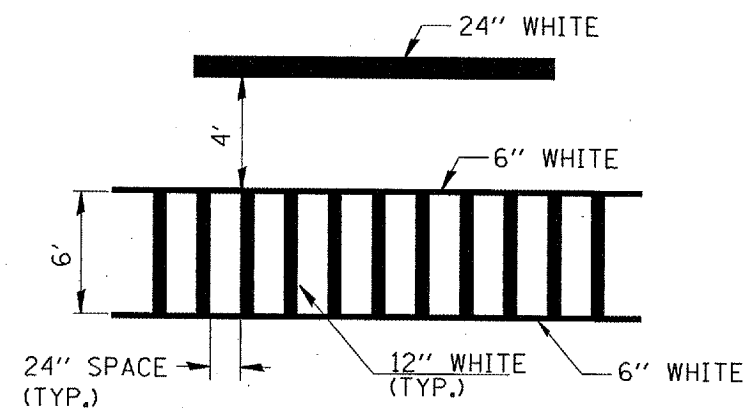

TYPICAL APPLICATION @ LEFT TURN LANES

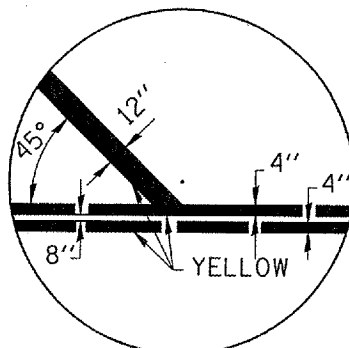


TYPICAL SPACING DETAIL FOR THERMOPLASTIC CROSSWALKS AND STOP BARS

LEGEND

RAISED REFLECTIVE PAVEMENT MARKING

- ◆ RAISED PAVEMENT MARKER, DOUBLE YELLOW
- ◁ RAISED PAVEMENT MARKER, SINGLE WHITE

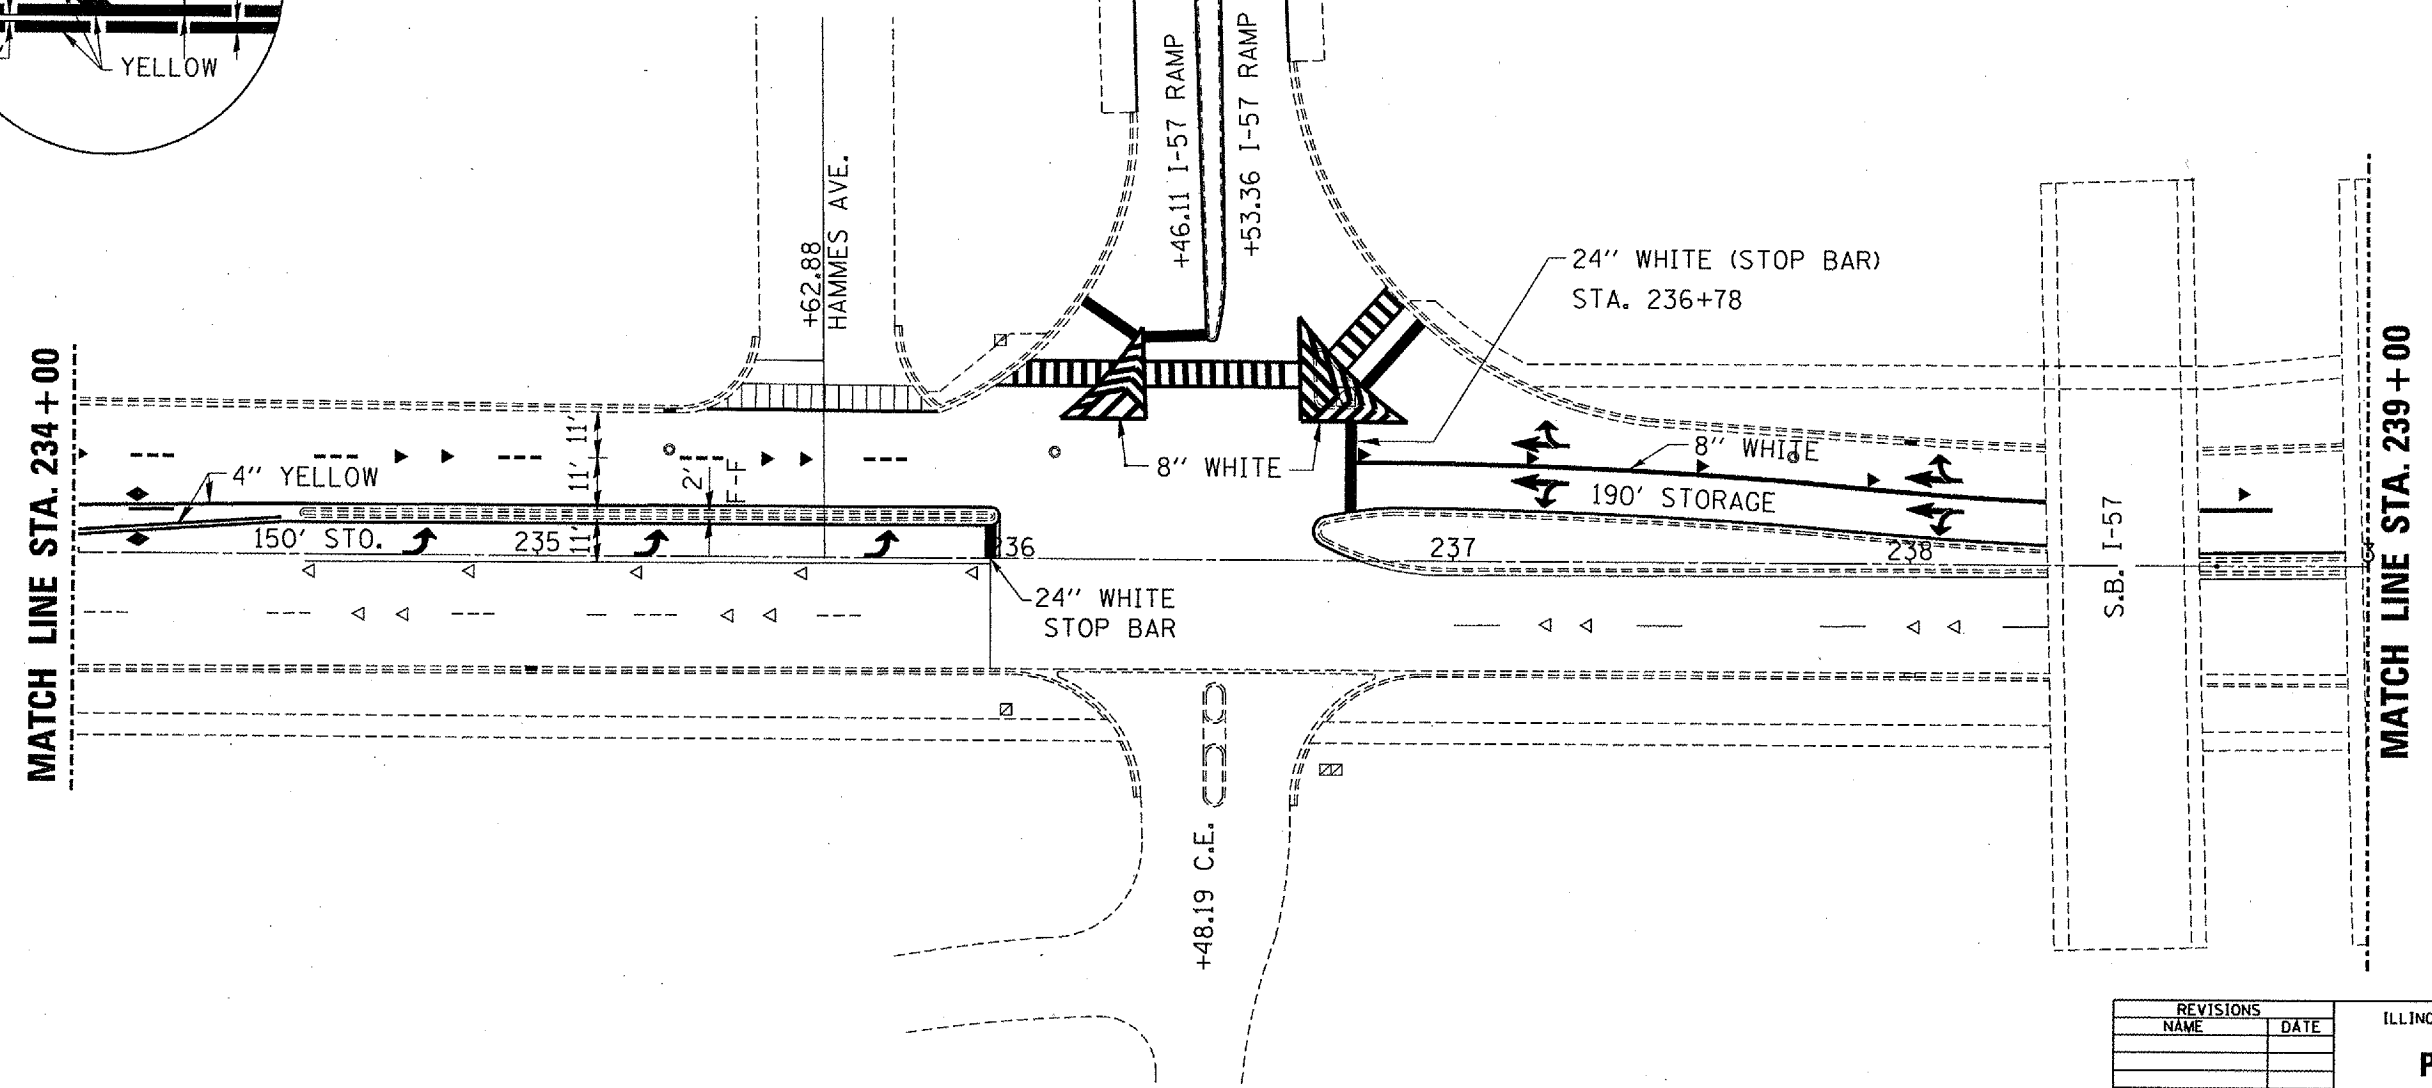

ILLINOIS DEPARTMENT OF TRANSPORTATION

PAVEMENT MARKING

F.A.P. ROUTE 330 (IL ROUTE 17)
SECTION (11X-2)RS-1 & (11,1)RS-4
KANKAKEE COUNTY

DATE: 06/27/2006
c:/projects/main07/cm305/details.dgn