



FAU RTE.	SECTION	COUNTY	TOTAL SHEETS	SHEET NO.
6709	(8B) BR-4	TAZEWELL	102	21
STA. 315+00		TO STA. 329+21		
FED. ROAD DIST. NO. 4		ILLINOIS	FED. AID PROJECT	

PLAN	SURVEYED	DATE
NO.	BY	
NOTE BOOK NO.	PLOTTED BY	
FILE NAME	BY	
	DATE	

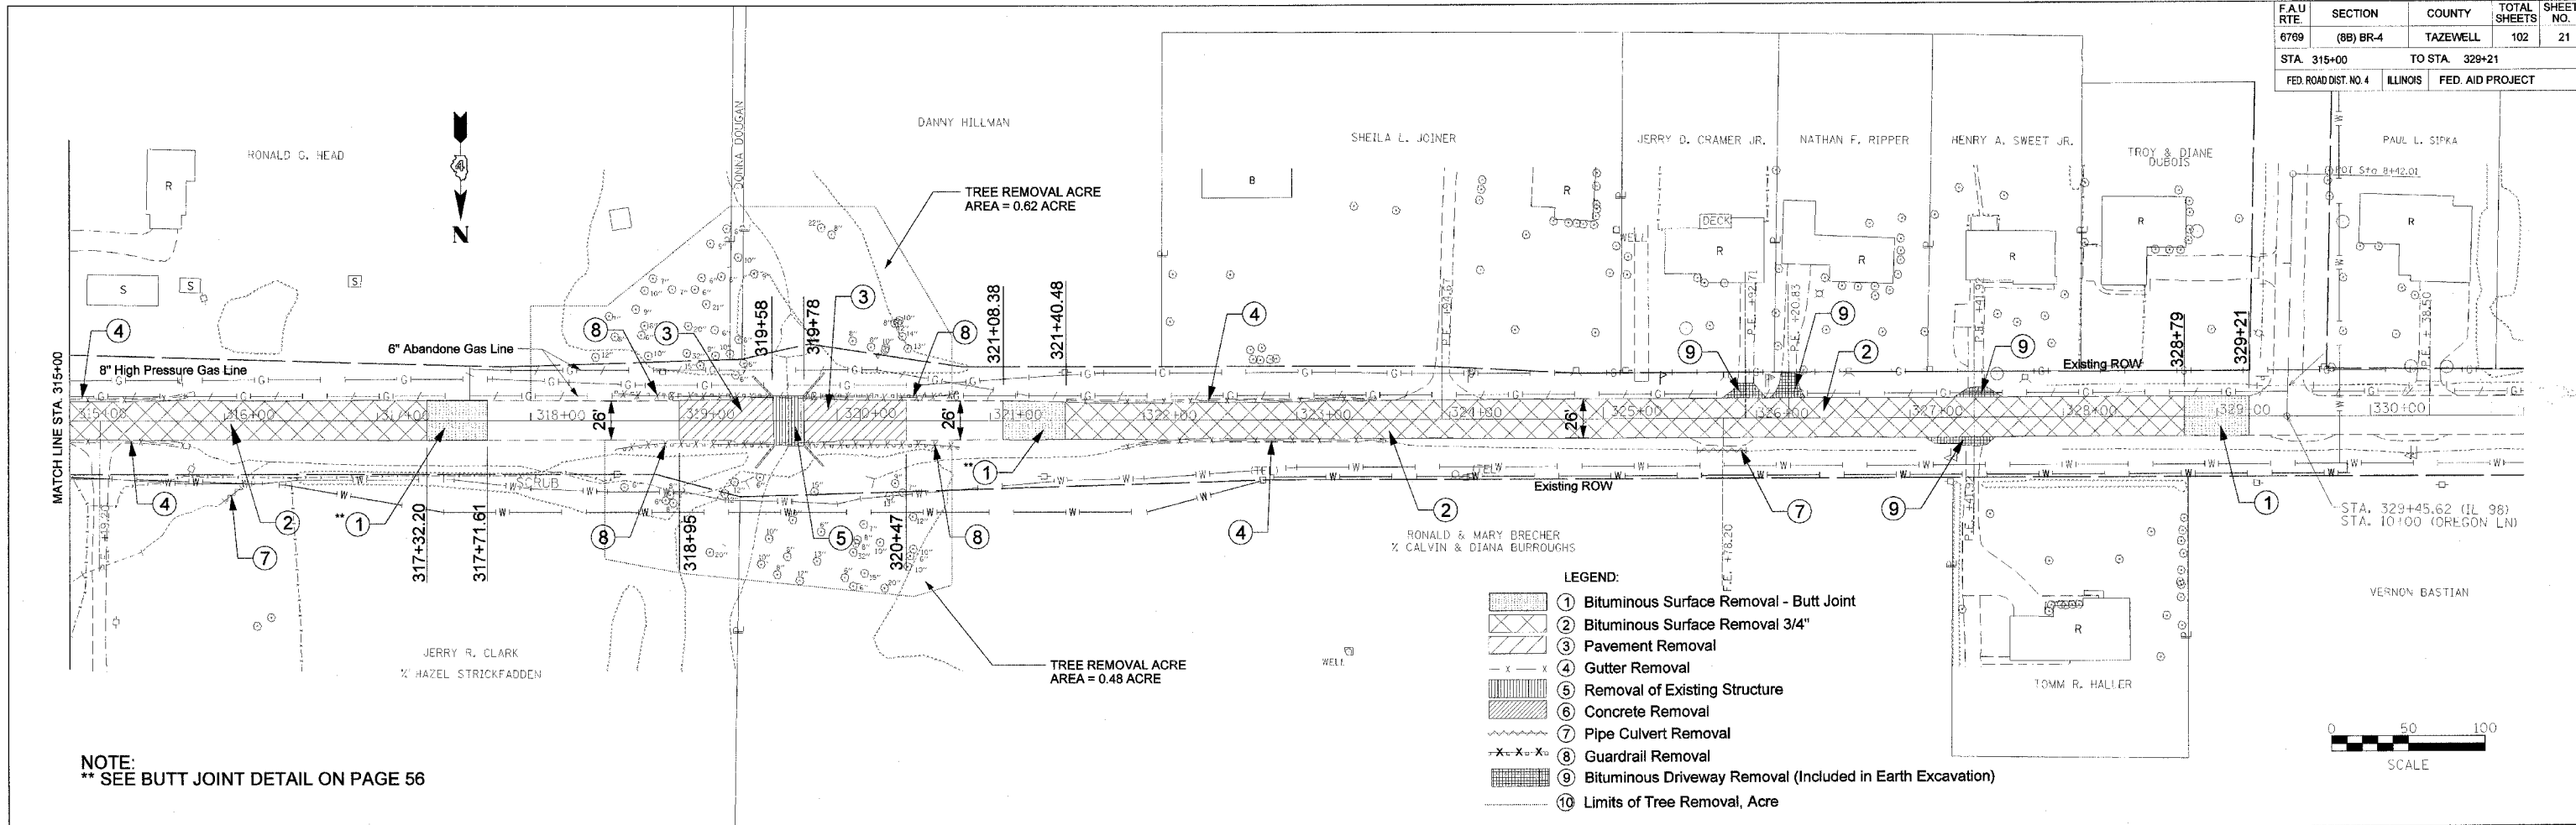

NOTE:  
\*\* SEE BUTT JOINT DETAIL ON PAGE 56

PROFILE	SURVEYED	DATE
NO.	BY	
NOTE BOOK NO.	PLOTTED BY	
FILE NAME	BY	
	DATE	

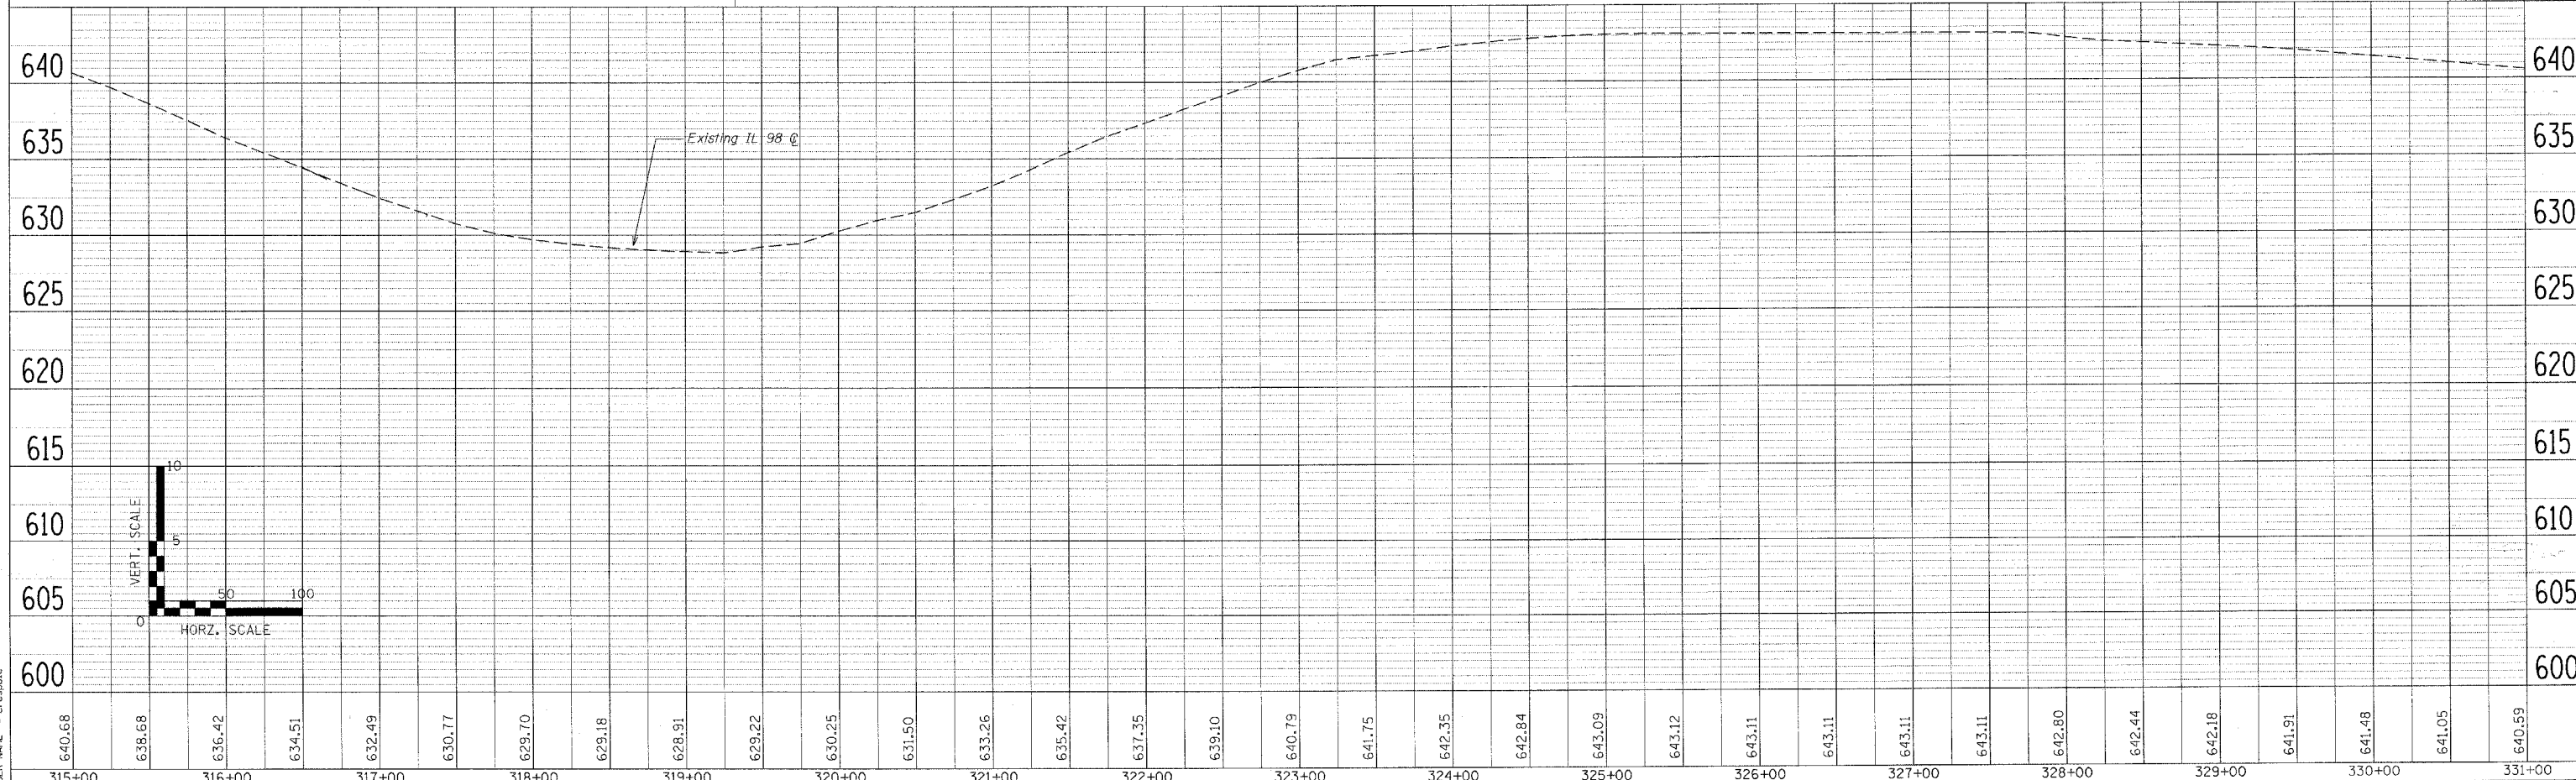

PLOT DATE = 0/23/2006  
 FILE NAME = c:\pwworkspace\11\changes\project\ext1.dgn  
 PLOT SCALE = 5/8"=1'-0"  
 USER NAME = crespole