
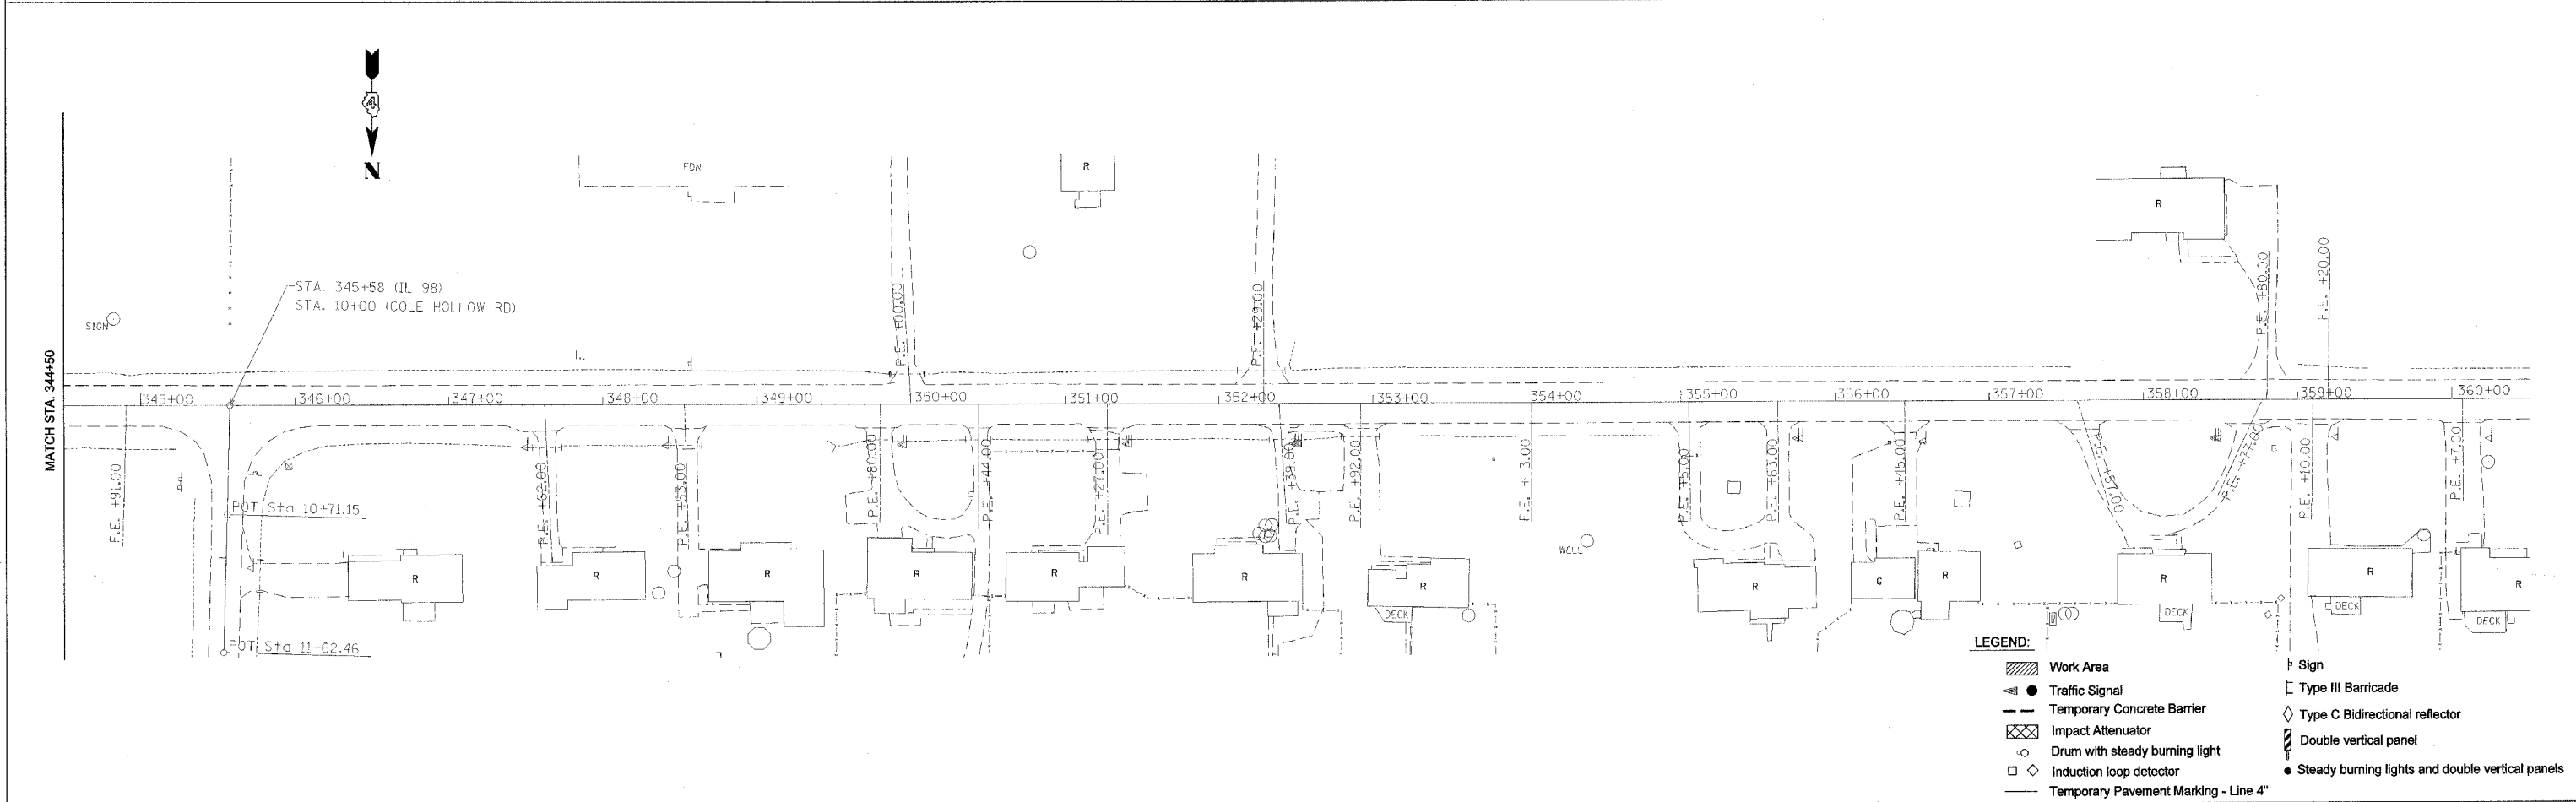


F.A.U. RTE.	SECTION	COUNTY	TOTAL SHEETS	SHEET NO.
6769	(BB)BR-4	TAZEWELL	102	29
STA. 308+58		TO STA. 329+41		
FED. ROAD DIST. NO. 4		ILLINOIS	FED. AID PROJECT	

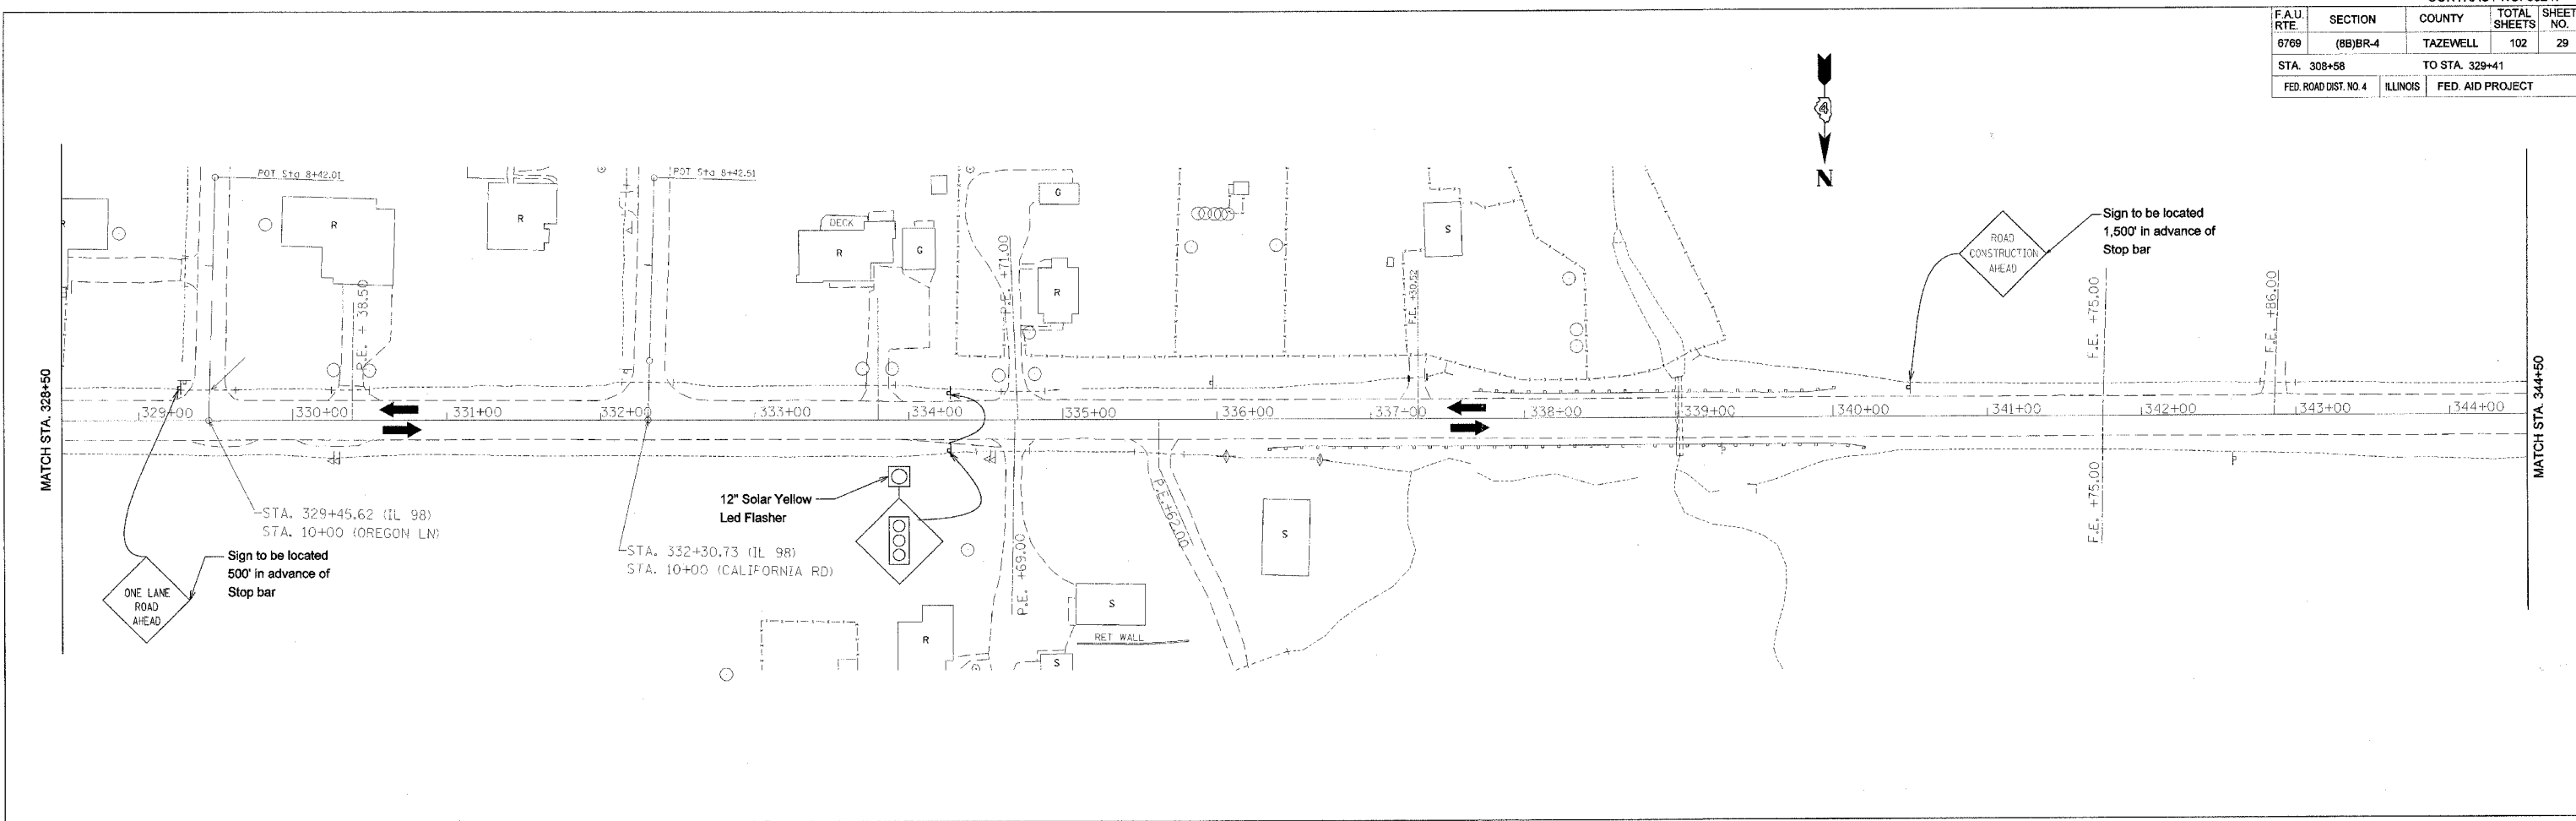

LEGEND:

	Work Area		Sign
	Traffic Signal		Type III Barricade
	Temporary Concrete Barrier		Type C Bidirectional reflector
	Impact Attenuator		Double vertical panel
	Drum with steady burning light		Steady burning lights and double vertical panels
	Induction loop detector		
	Temporary Pavement Marking - Line 4"		

PLOT DATE = 8/21/2006
 FILE NAME = N:\198\phase 1\stage ii sheet.dgn
 PLOT SCALE = 58.000' / IN.
 USER NAME = crenshaw