



F.A.U. RTE.	SECTION	COUNTY	TOTAL SHEETS	SHEET NO.
6709	(8B) BR-4	TAZEWELL	102	56
STA. 308+58		TO STA. 329+21		
FED. ROAD DIST. NO. 4	ILLINOIS	FED. AID PROJECT		

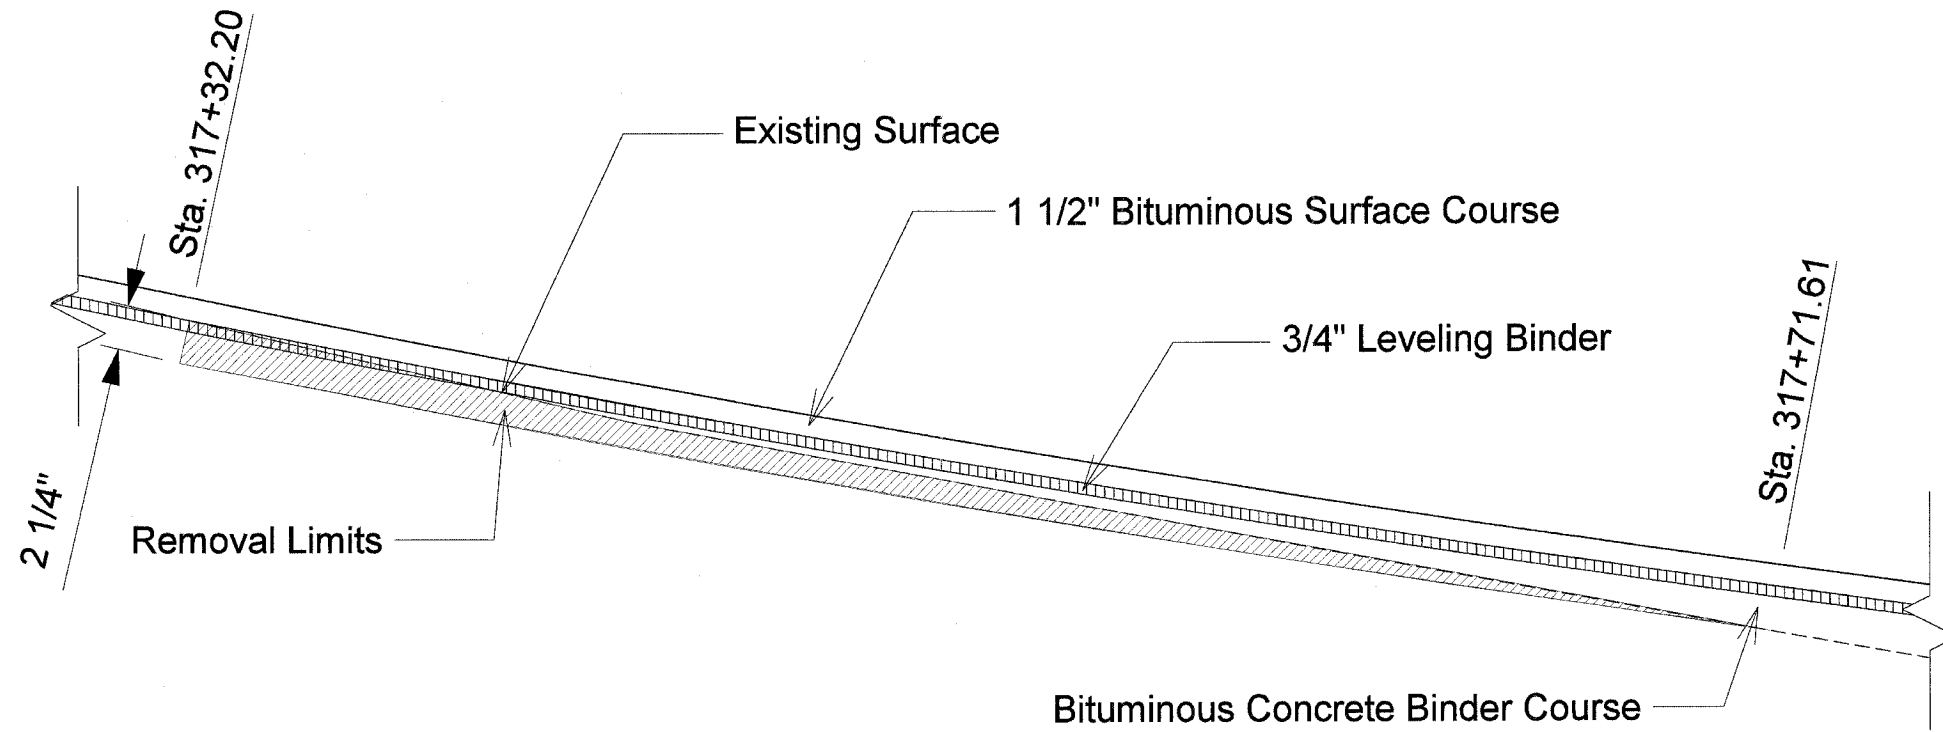

BUTT JOINT DETAIL
From Sta. 317+32.20 to 317+71.61

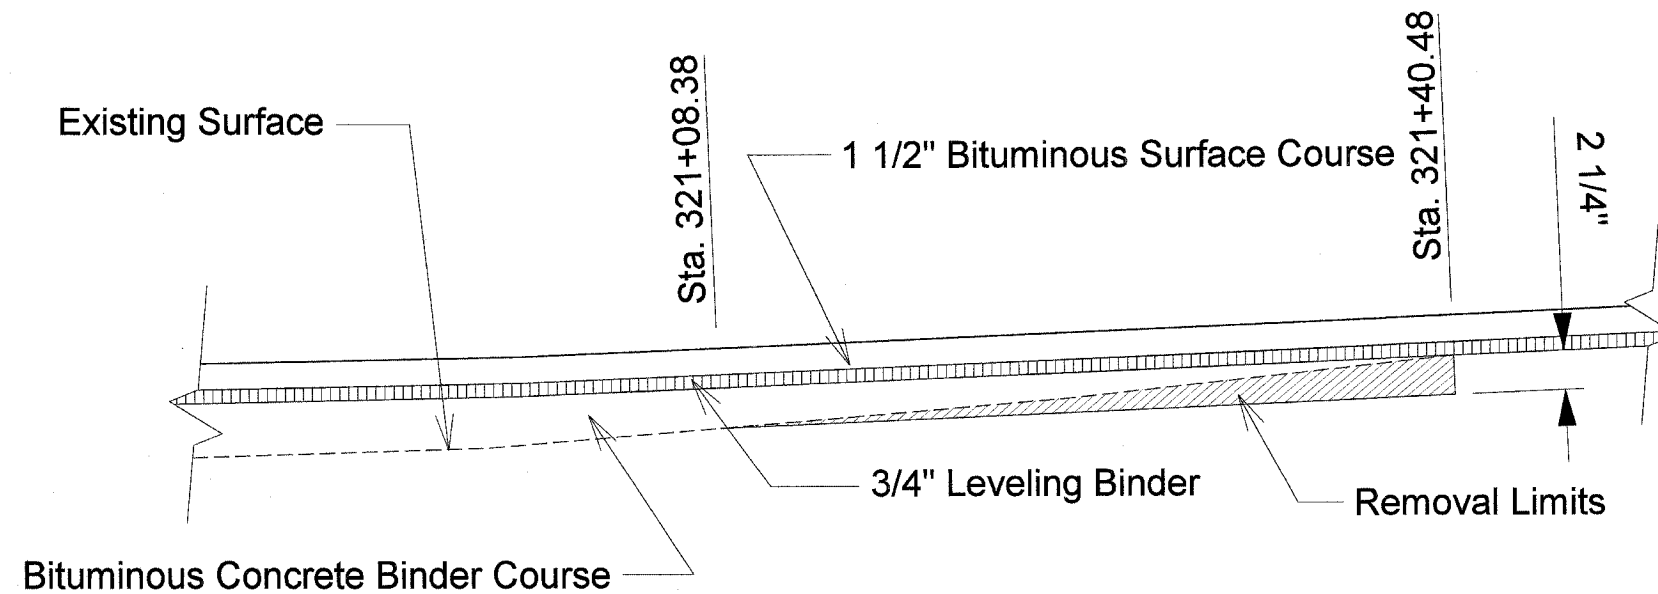

BUTT JOINT DETAIL
From Sta. 321+08.38 to 321+40.48

DATE	REVISIONS	BY

ILLINOIS DEPARTMENT OF TRANSPORTATION

BUTT JOINTS DETAIL

SCALE: NOT DRAWN TO SCALE DRAWN BY: LCE

DATE: \$\$DATE\$\$ CHECKED BY:

\$\$DATE\$\$