


| F.A.U. RTE. | SECTION | COUNTY | TOTAL SHEETS | SHEET NO. |
|-----------------------|-----------|------------------|--------------|-----------|
| 6769 | (88) BR-4 | TAZEWELL | 102 | 64 |
| STA. 308+58 | | TO STA. 328+21 | | |
| FED. ROAD DIST. NO. 4 | ILLINOIS | FED. AID PROJECT | | |

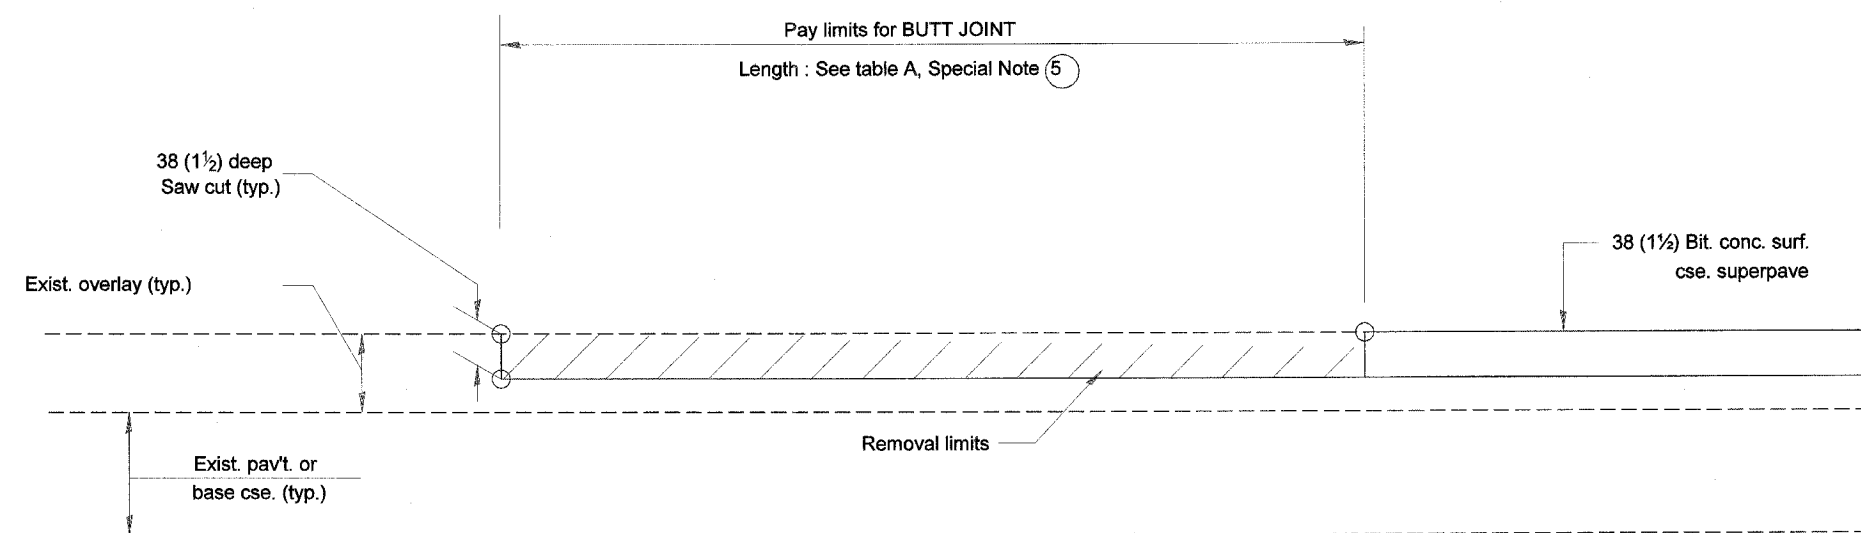

**CASE 5 : WITH BITUMINOUS SURFACE REMOVAL (COLD MILLING)
TIE-IN TO EXISTING BITUMINOUS TAPER**

All dimensions are in millimeters
(inches) unless otherwise noted.

| | |
|---------------------------------------|---------------|
| ILLINOIS DEPARTMENT OF TRANSPORTATION | |
| DISTRICT CADD STANDARD | |
| BUTT JOINTS | |
| CADD STD NO. 406101-D4 | SHEET 3 OF 3 |
| SCALE: NOT DRAWN TO SCALE | DRAWN BY CADD |
| | CHECKED BY |

\$\$\$DATE\$\$\$