


FAU RTE	SECTION	COUNTY	TOTAL SHEETS	SHEET NO.
6769	(88) BR-4	TAZEWELL	102	79
STA. 308+00.00		TO STA. 308+50.00		
FED. ROAD DIST. NO. 4		ILLINOIS	FED. AID PROJECT	

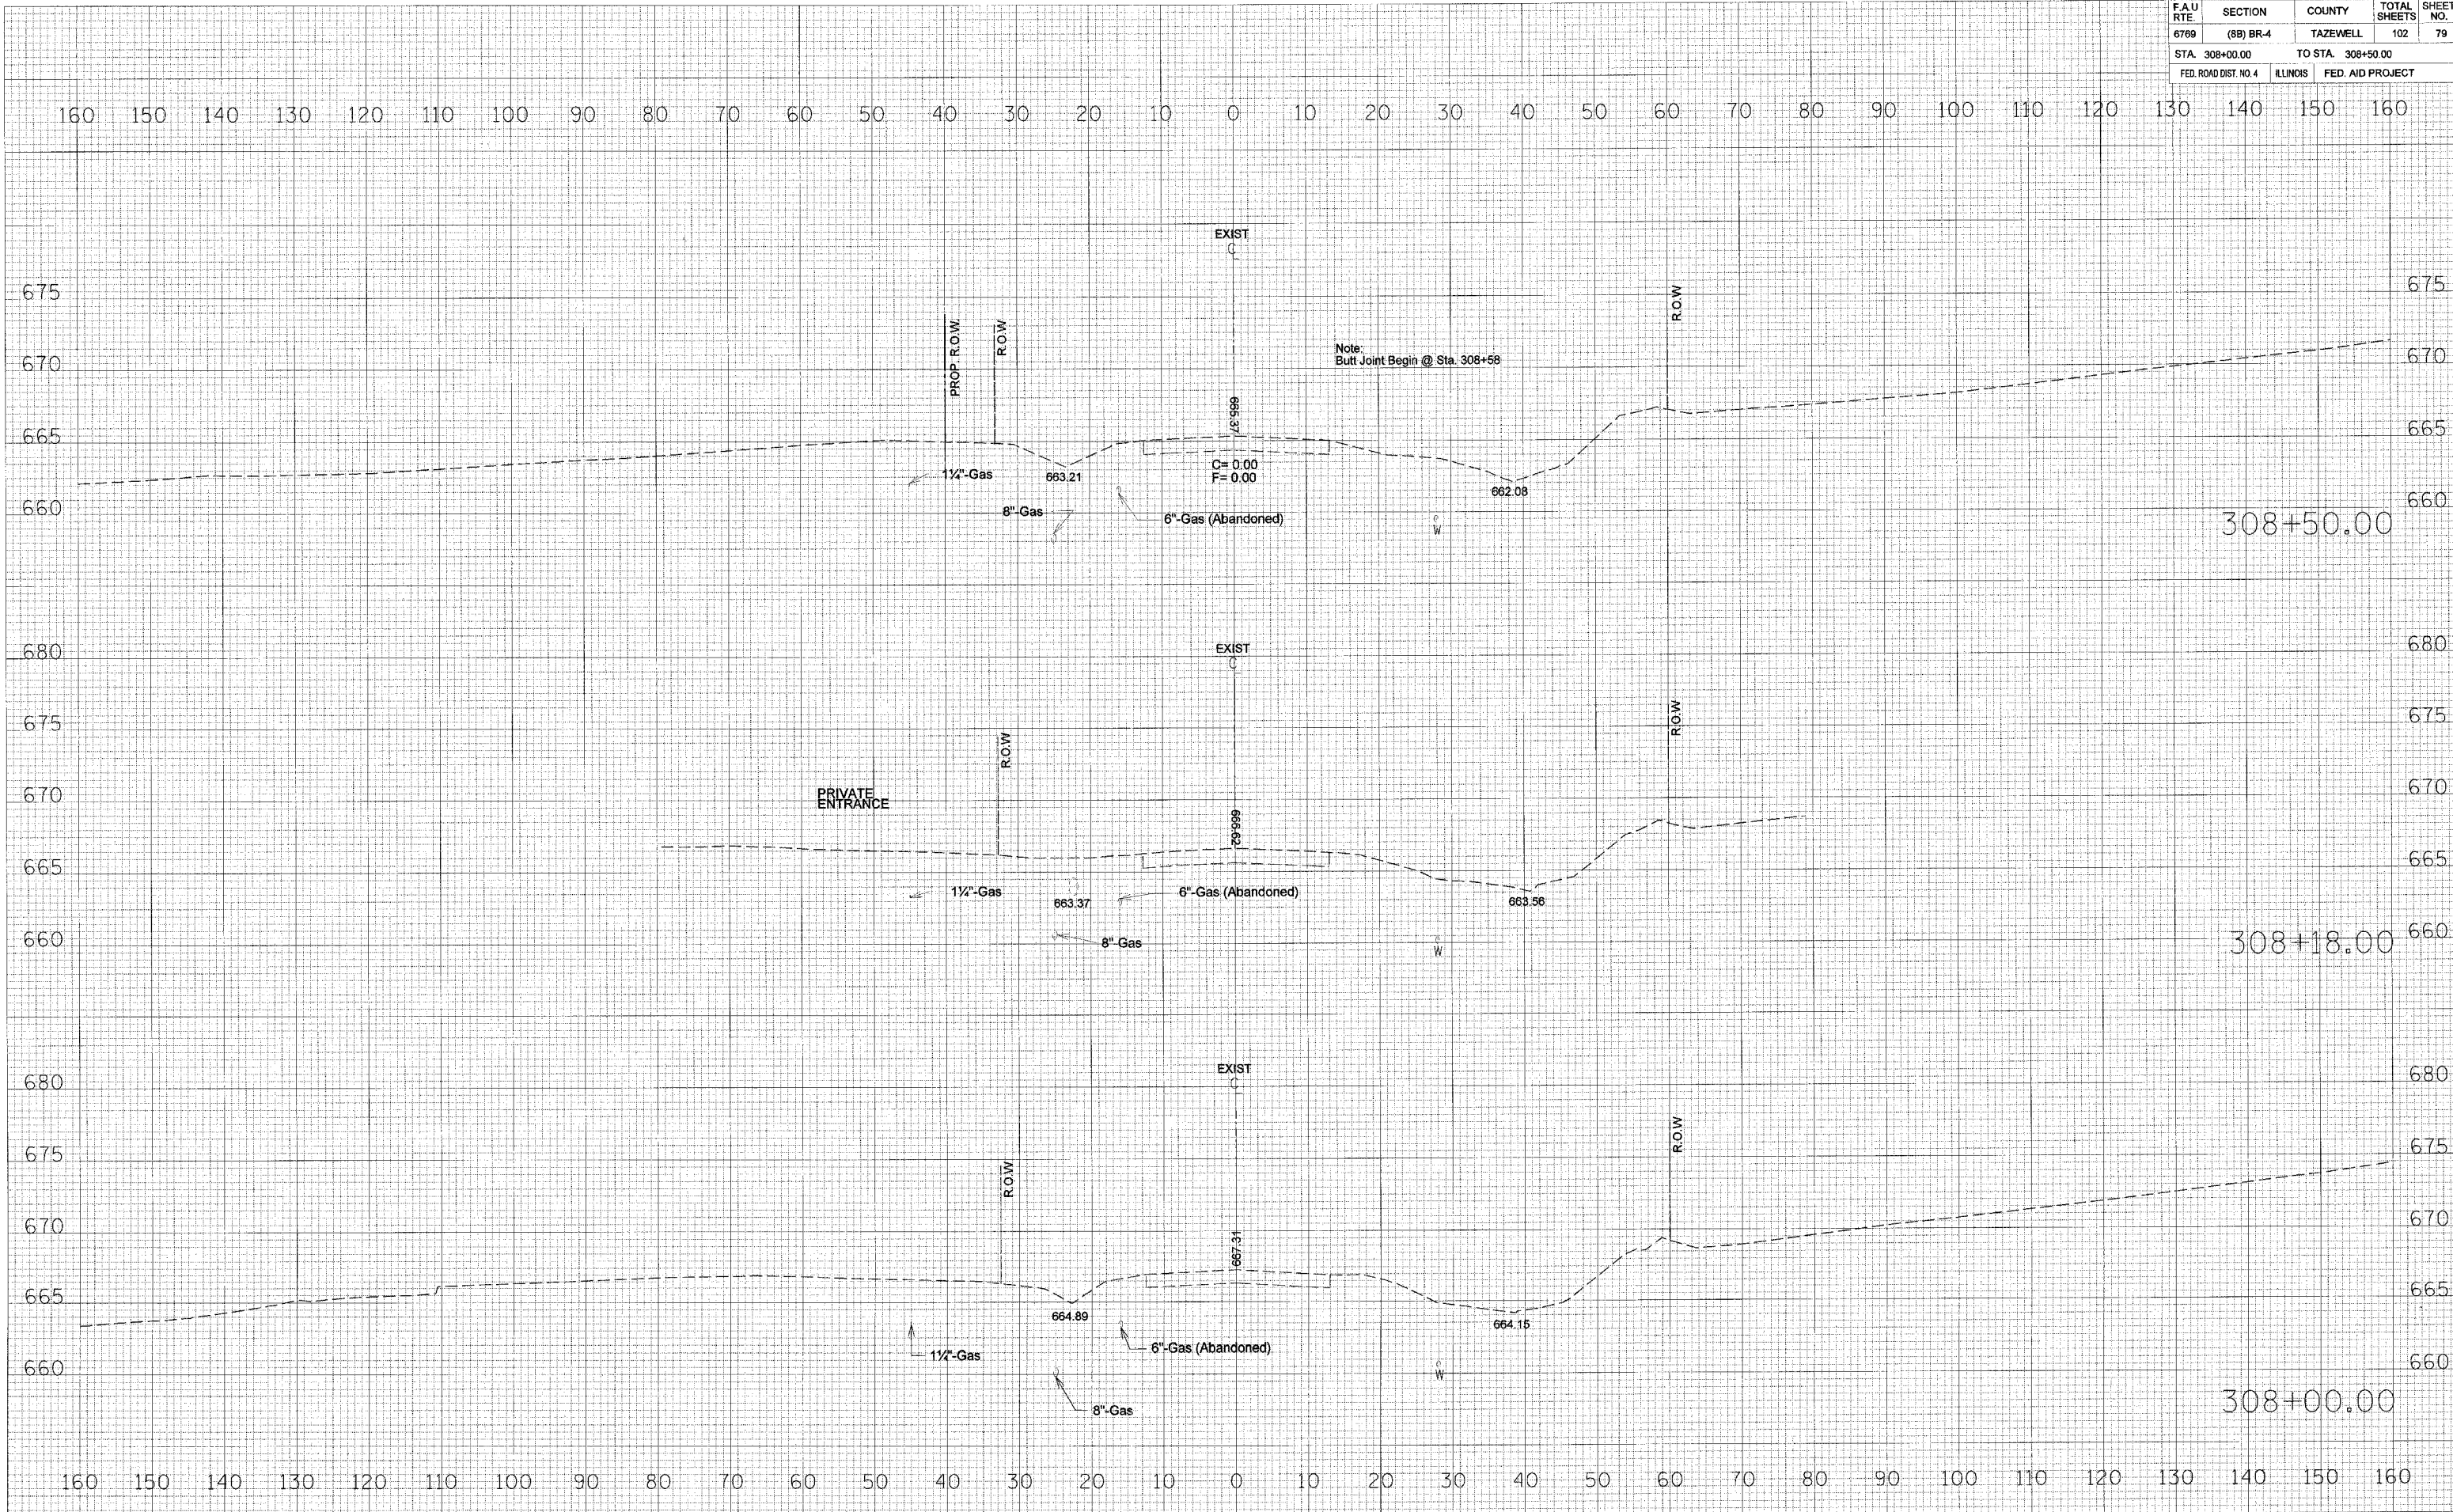

BY	DATE

BY	DATE

ORIGINAL SURVEY	PLOTTED	TEMPERATURE	NO.

PLOT DATE: 8/21/2008  
 FILE NAME: c:\complan\il98mainline\il98mainline.dgn  
 USER NAME: c:\complan\il98mainline\crespo