


FAU RTE	SECTION	COUNTY	TOTAL SHEETS	SHEET NO.
6709	(88) BR-4	TAZEWELL	102	80
STA. 309+00.00		TO STA. 310+00.00		
FED. ROAD DIST. NO. 4		ILLINOIS	FED. AID PROJECT	

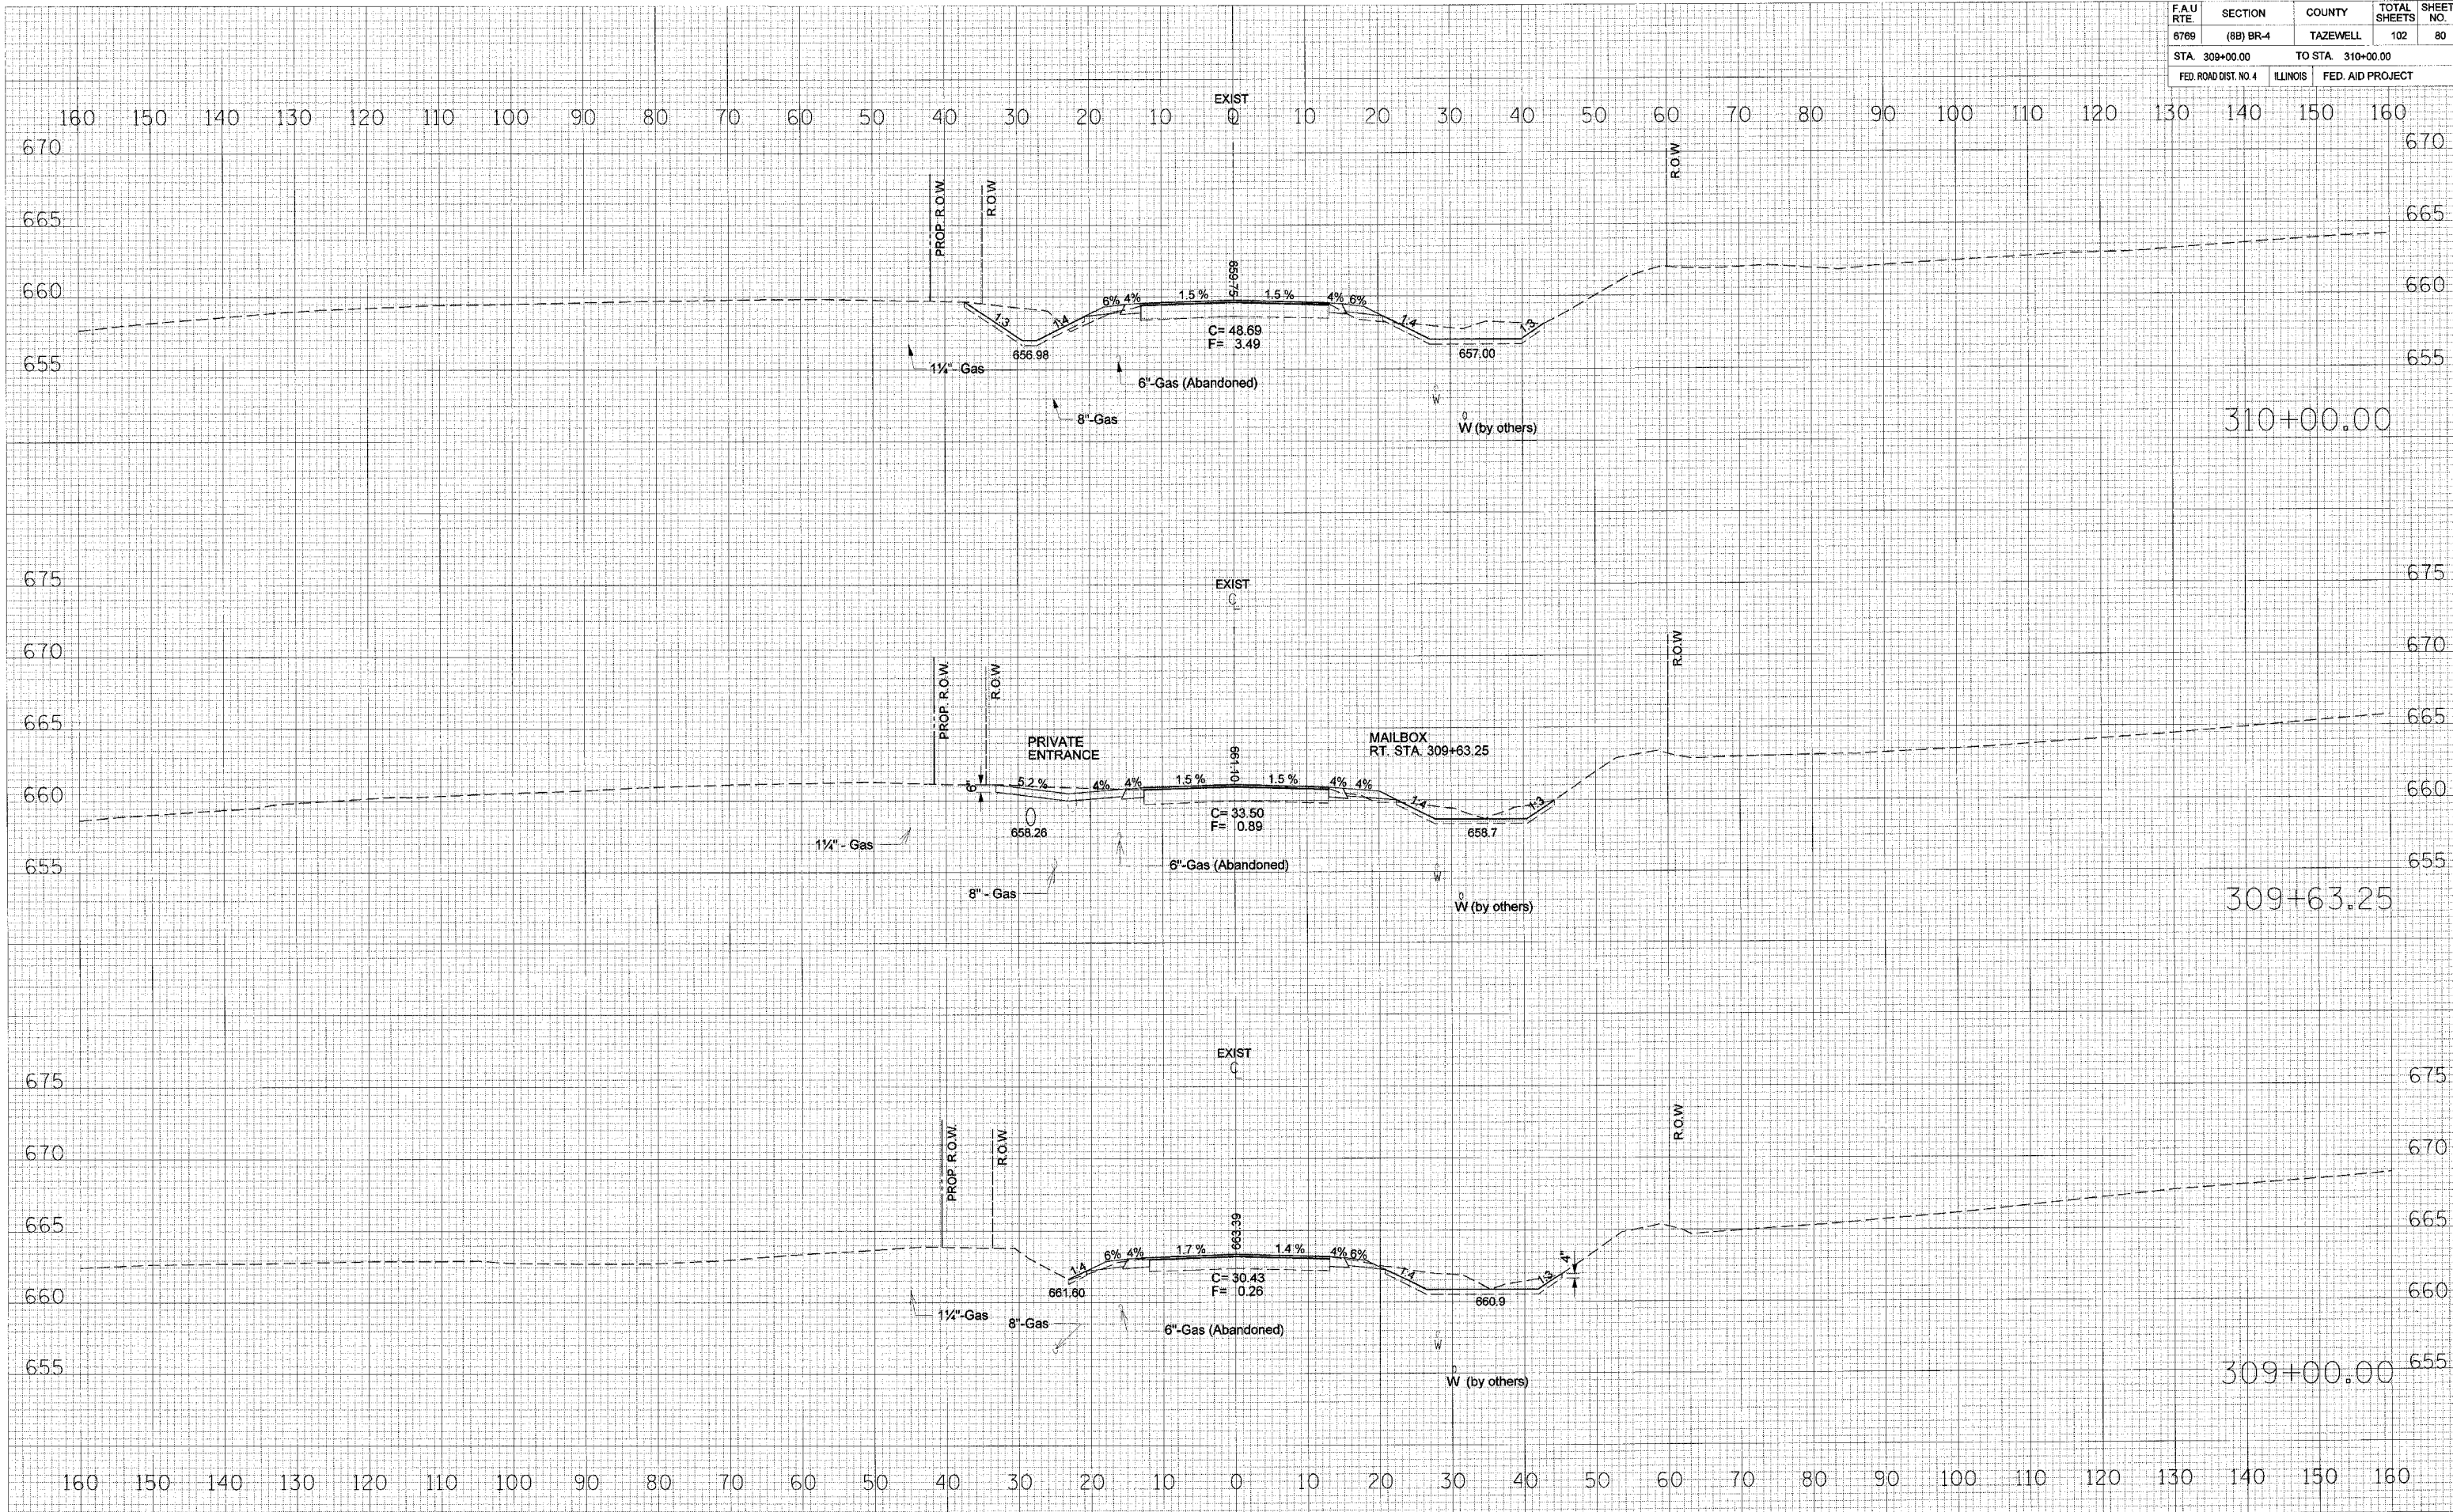

BY	DATE

BY	DATE

ORIGINAL SURVEY	SURVEYED	PLOTTED	TEMP. PLATE	AREAS CHECKED

PLOT DATE: 8/21/2006
 FILE NAME: c:\projects\il98\mainline\mainline.dgn
 USER NAME: c:\users\craig