


FAU RTE.	SECTION	COUNTY	TOTAL SHEETS	SHEET NO.
8789	(8B) BR-4	TAZEWELL	102	82
STA. 311+50.00		TO STA. 312+13.05		
FED. ROAD DIST. NO. 4		ILLINOIS	FED. AID PROJECT	

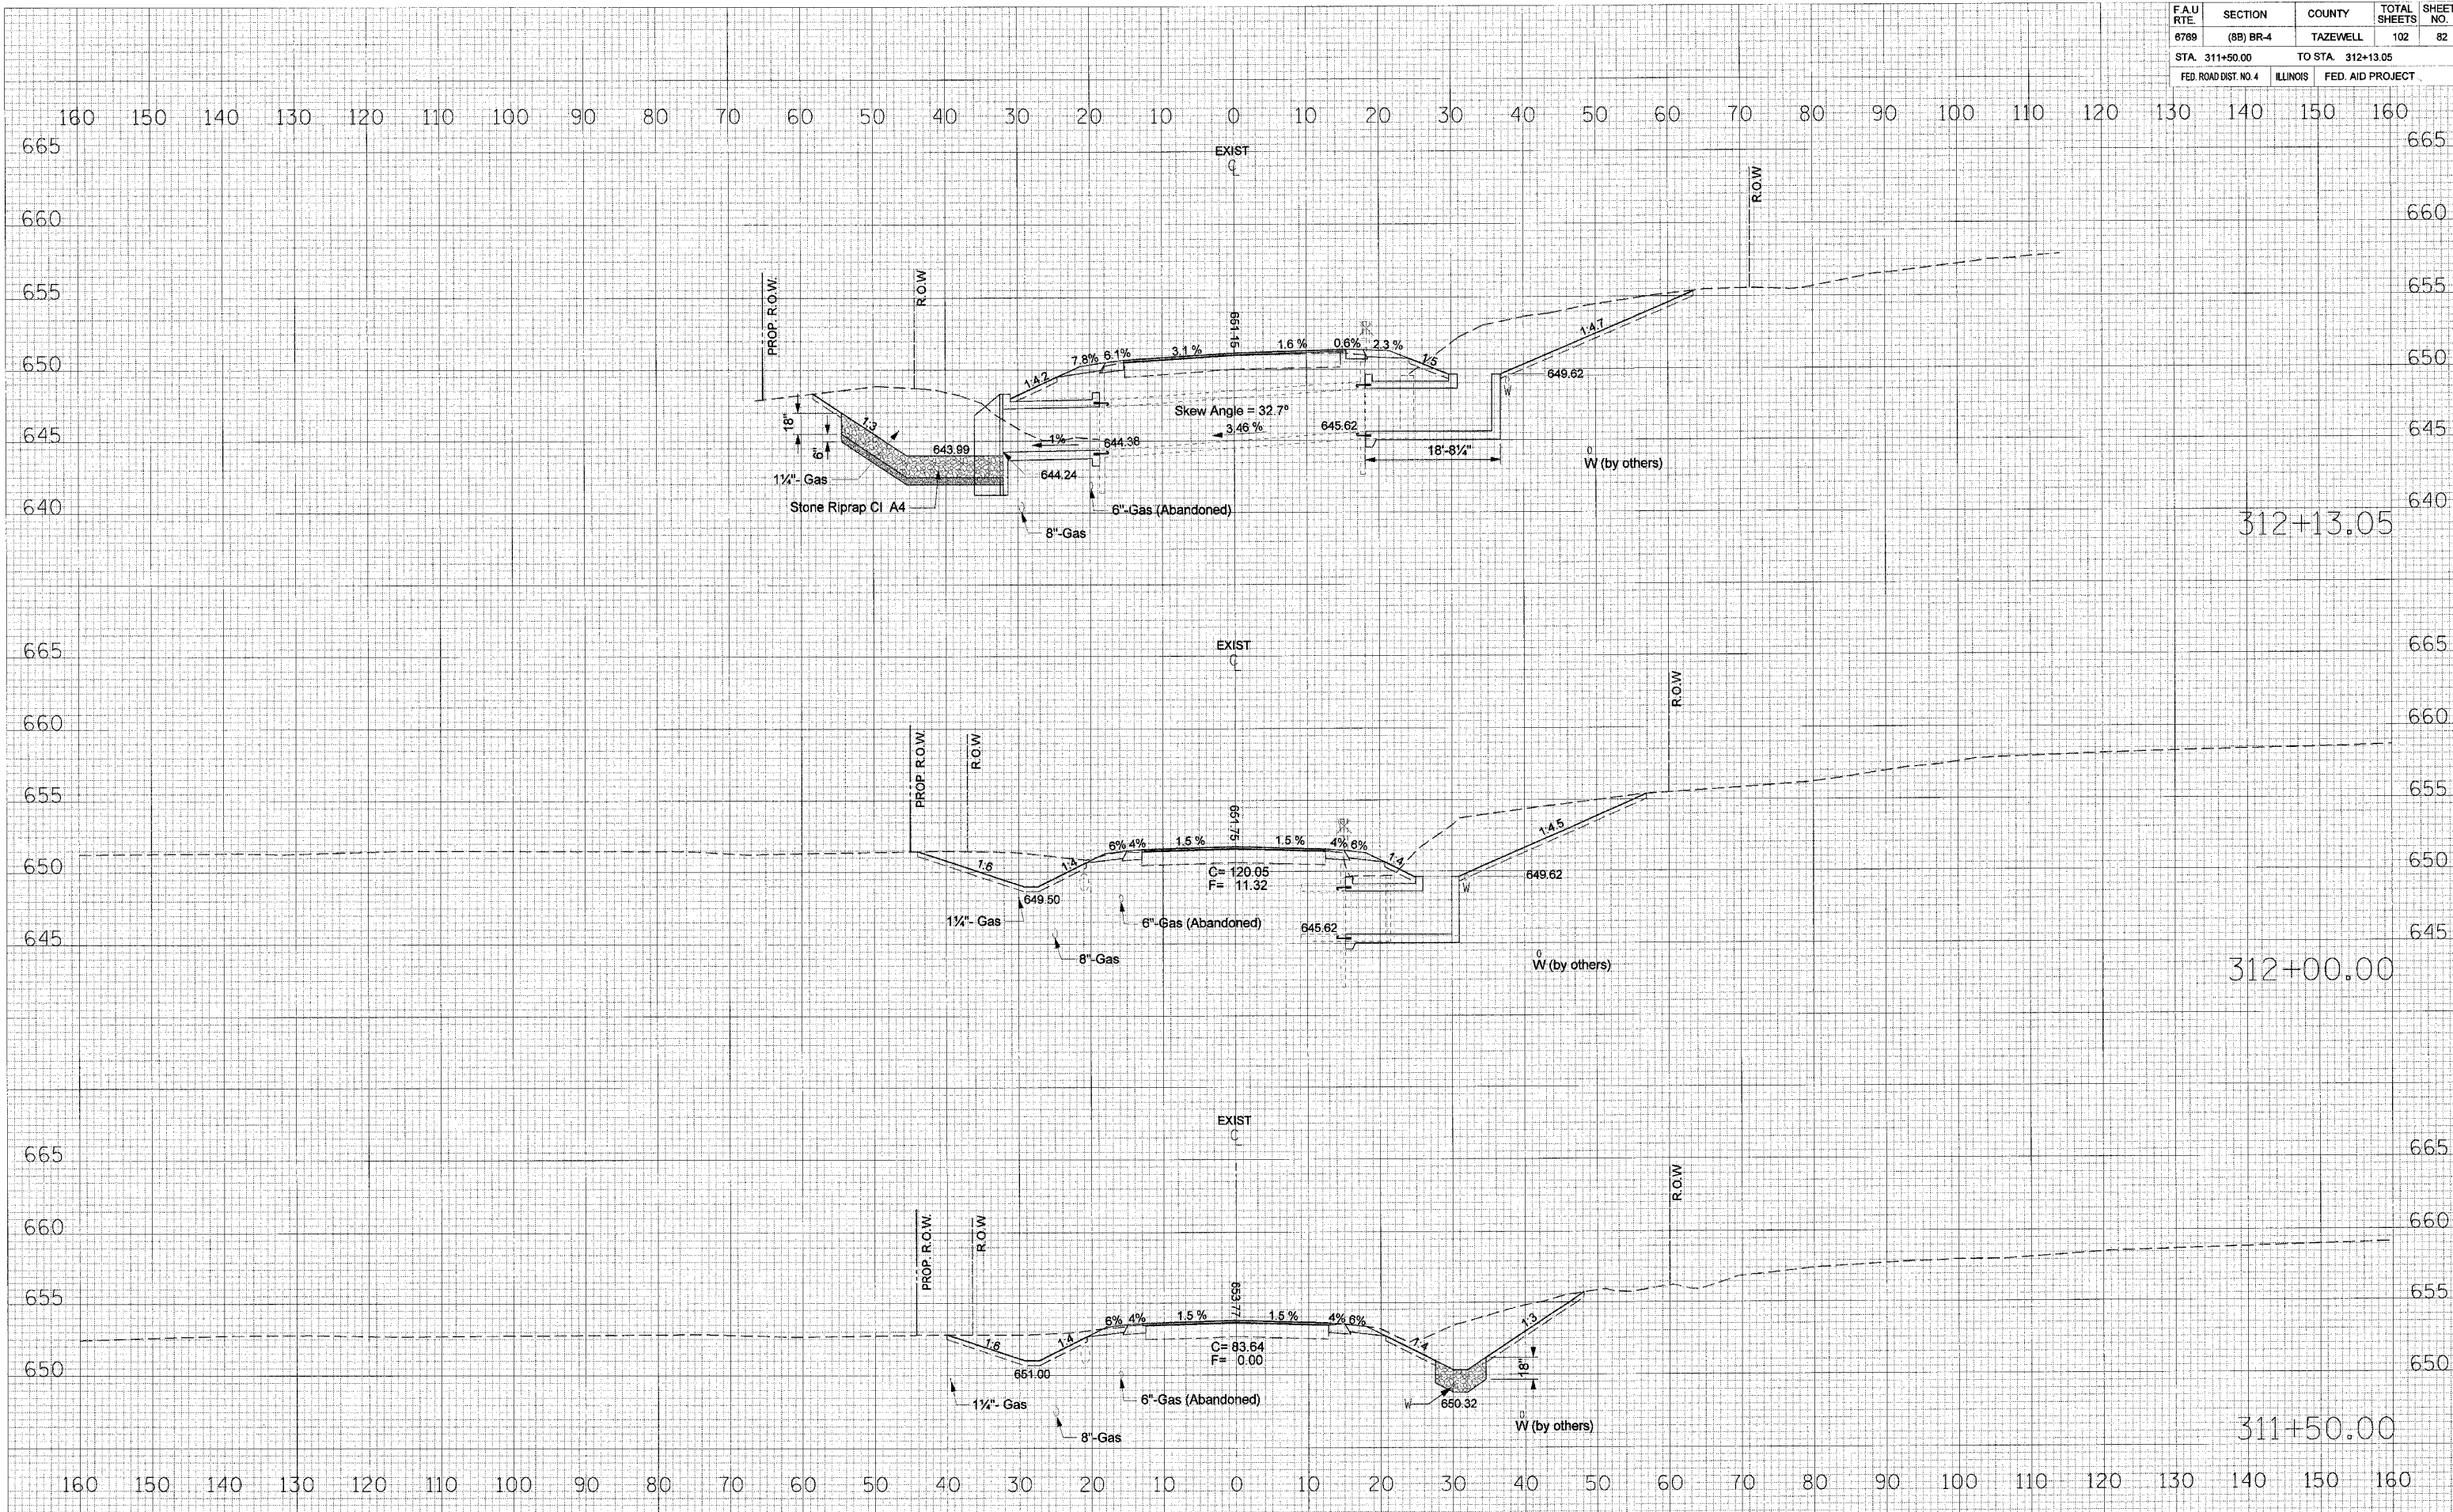

BY	DATE

BY	DATE

ORIGINAL SURVEY	SURVEYED	PLOTTED	TEMPLATE	NO.

PLOT DATE: 8/21/2006  
 FILE NAME: c:\projects\88\phase 1\changes\sheet82.dgn  
 USER NAME: crampton