


F.A.U. RTE.	SECTION	COUNTY	TOTAL SHEETS	SHEET NO.
6769	(8B) BR-4	TAZEWELL	102	85
STA 315+25.00		TO STA 315+75.00		
FED. ROAD DIST. NO. 4		ILLINOIS	FED. AID PROJECT	

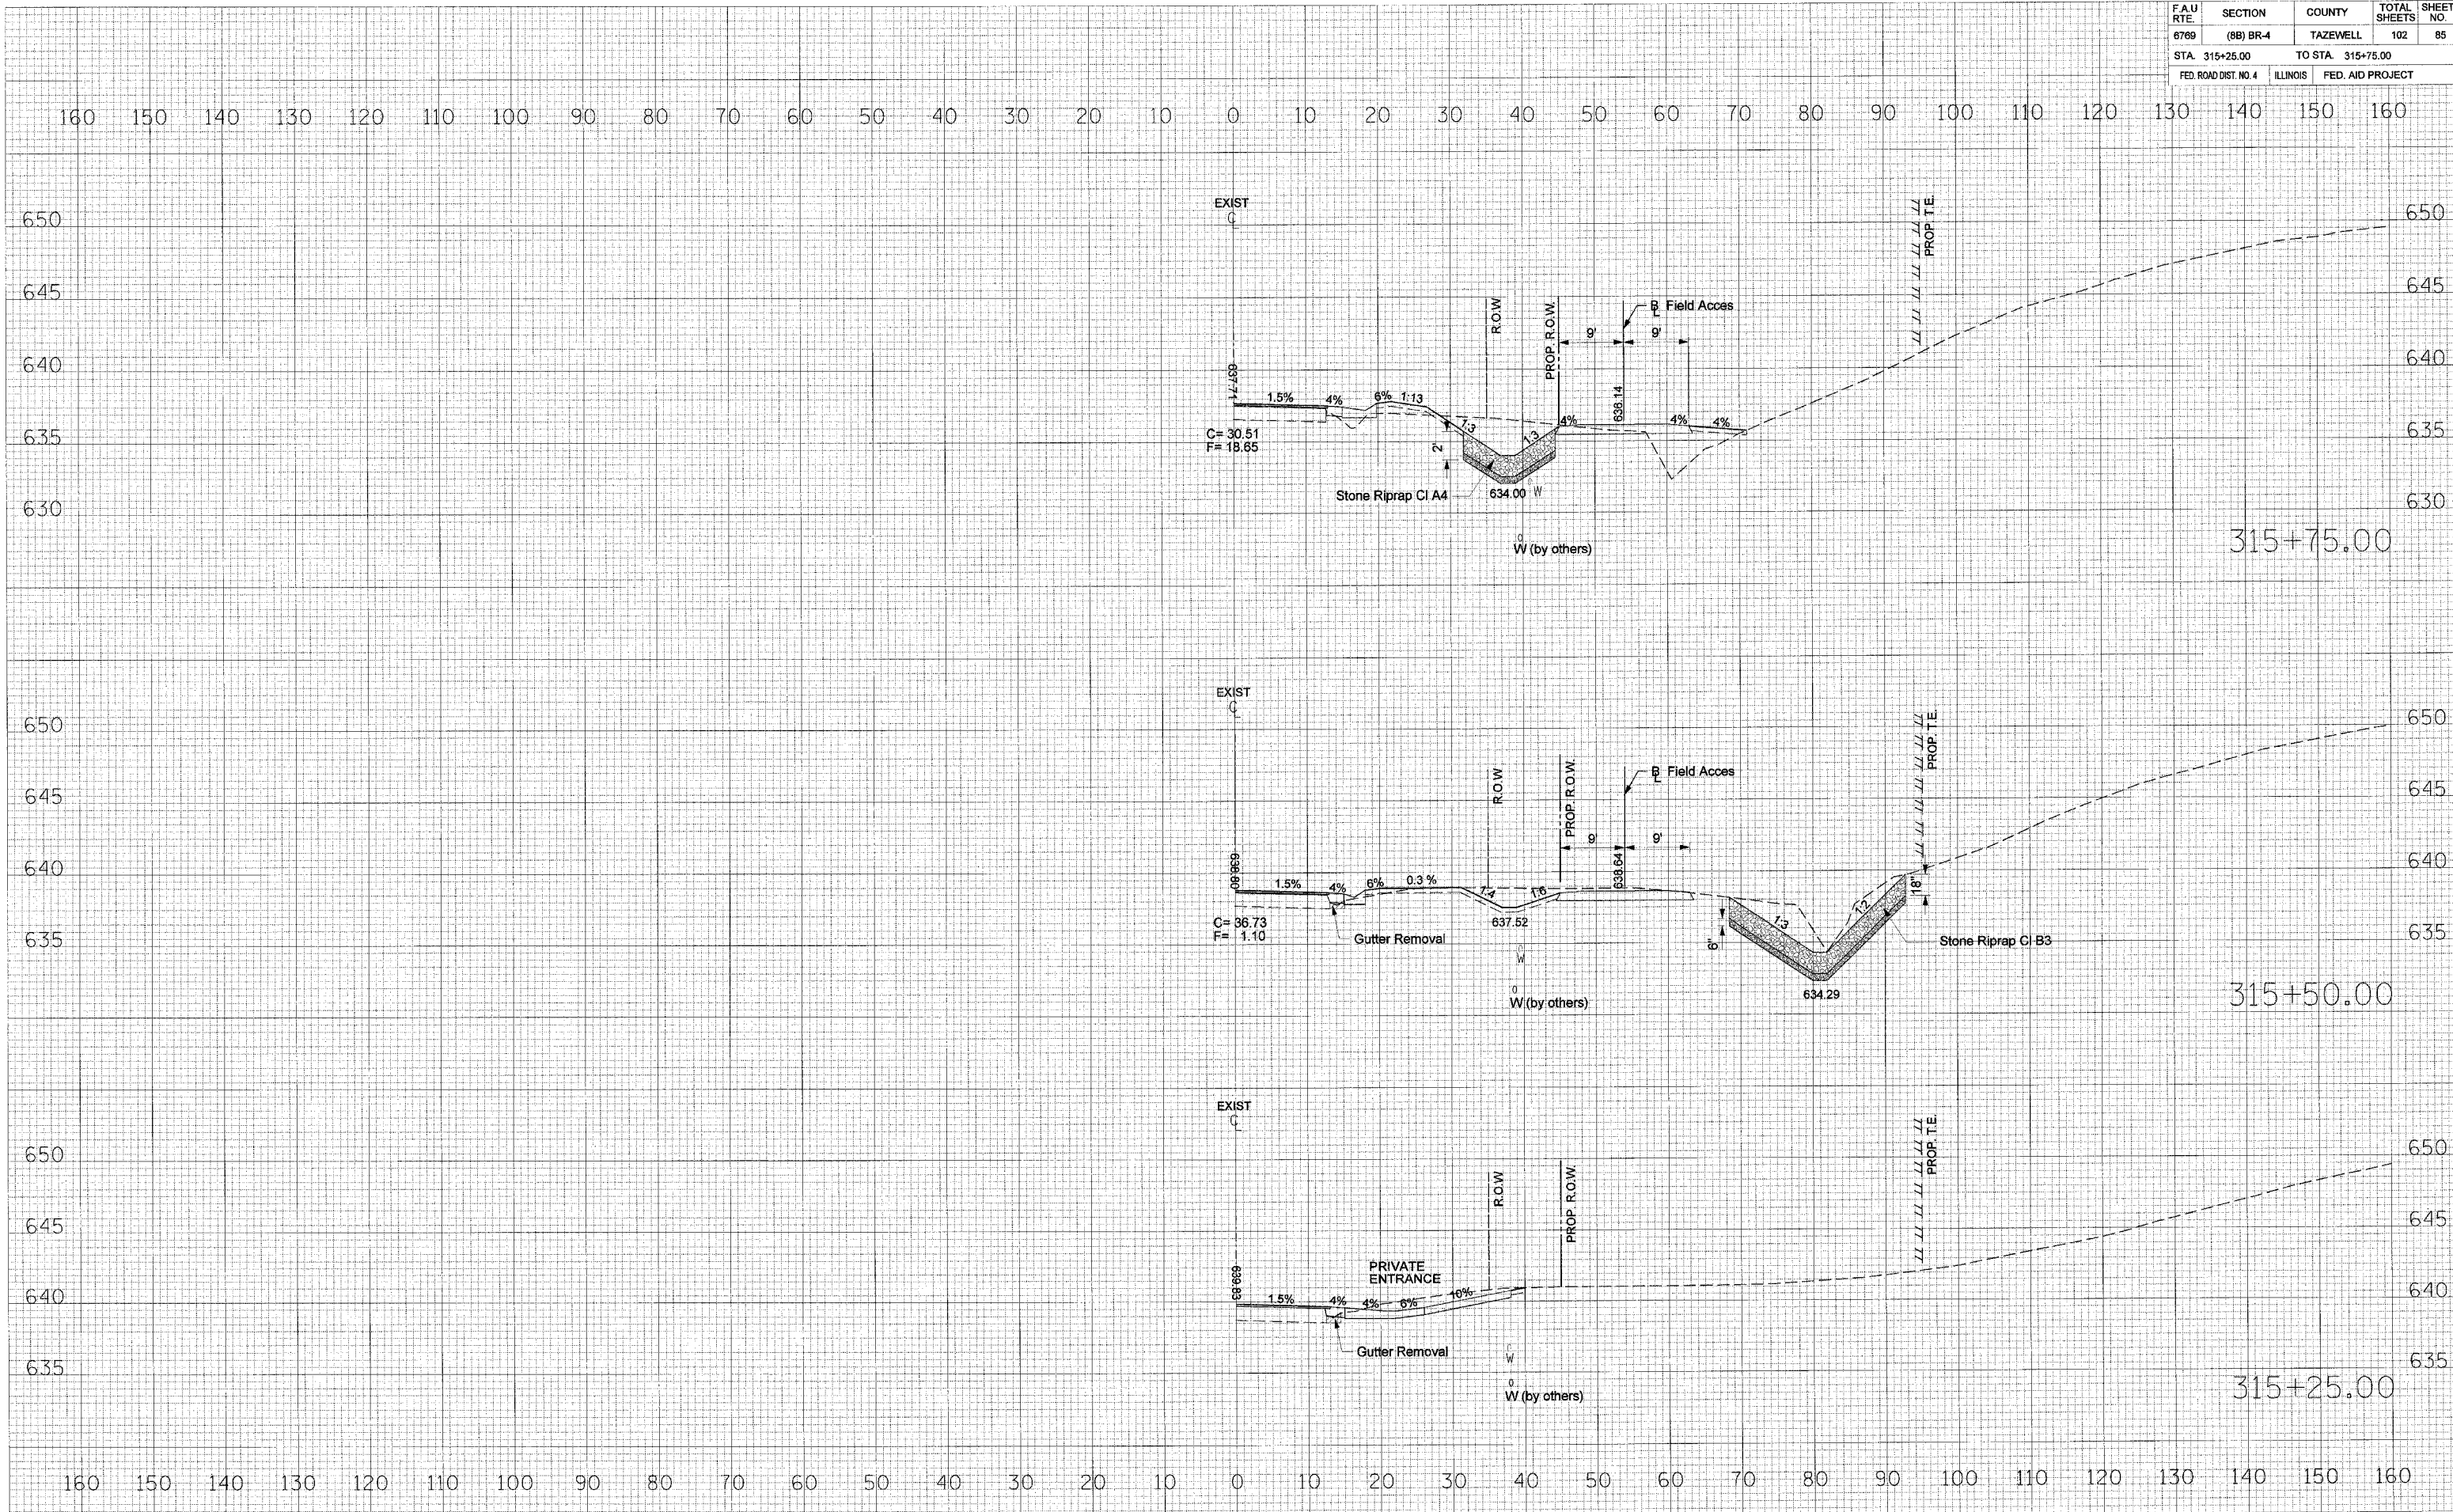

DATE	BY

SURVEYED
 PLOTTED
 TEMPLATE
 NOTE BOOK
 AREAS CHECKED
 NO.

DATE	BY

ORIGINAL
 SURVEY
 PLOTTED
 TEMPLATE
 NOTE BOOK
 AREAS CHECKED
 NO.

PLOT DATE: 8/21/2006
 FILE NAME: c:\enroute\spbase\inchamps\mainline.dgn
 USER: JIN
 USER NAME: jchapman