


FAU RTE.	SECTION	COUNTY	TOTAL SHEETS	SHEET NO.
6769	(8B) BR-4	TAZEWELL	102	89
STA 318+00.00		TO STA 318+50.00		
FED. ROAD DIST. NO. 4		ILLINOIS	FED. AID PROJECT	

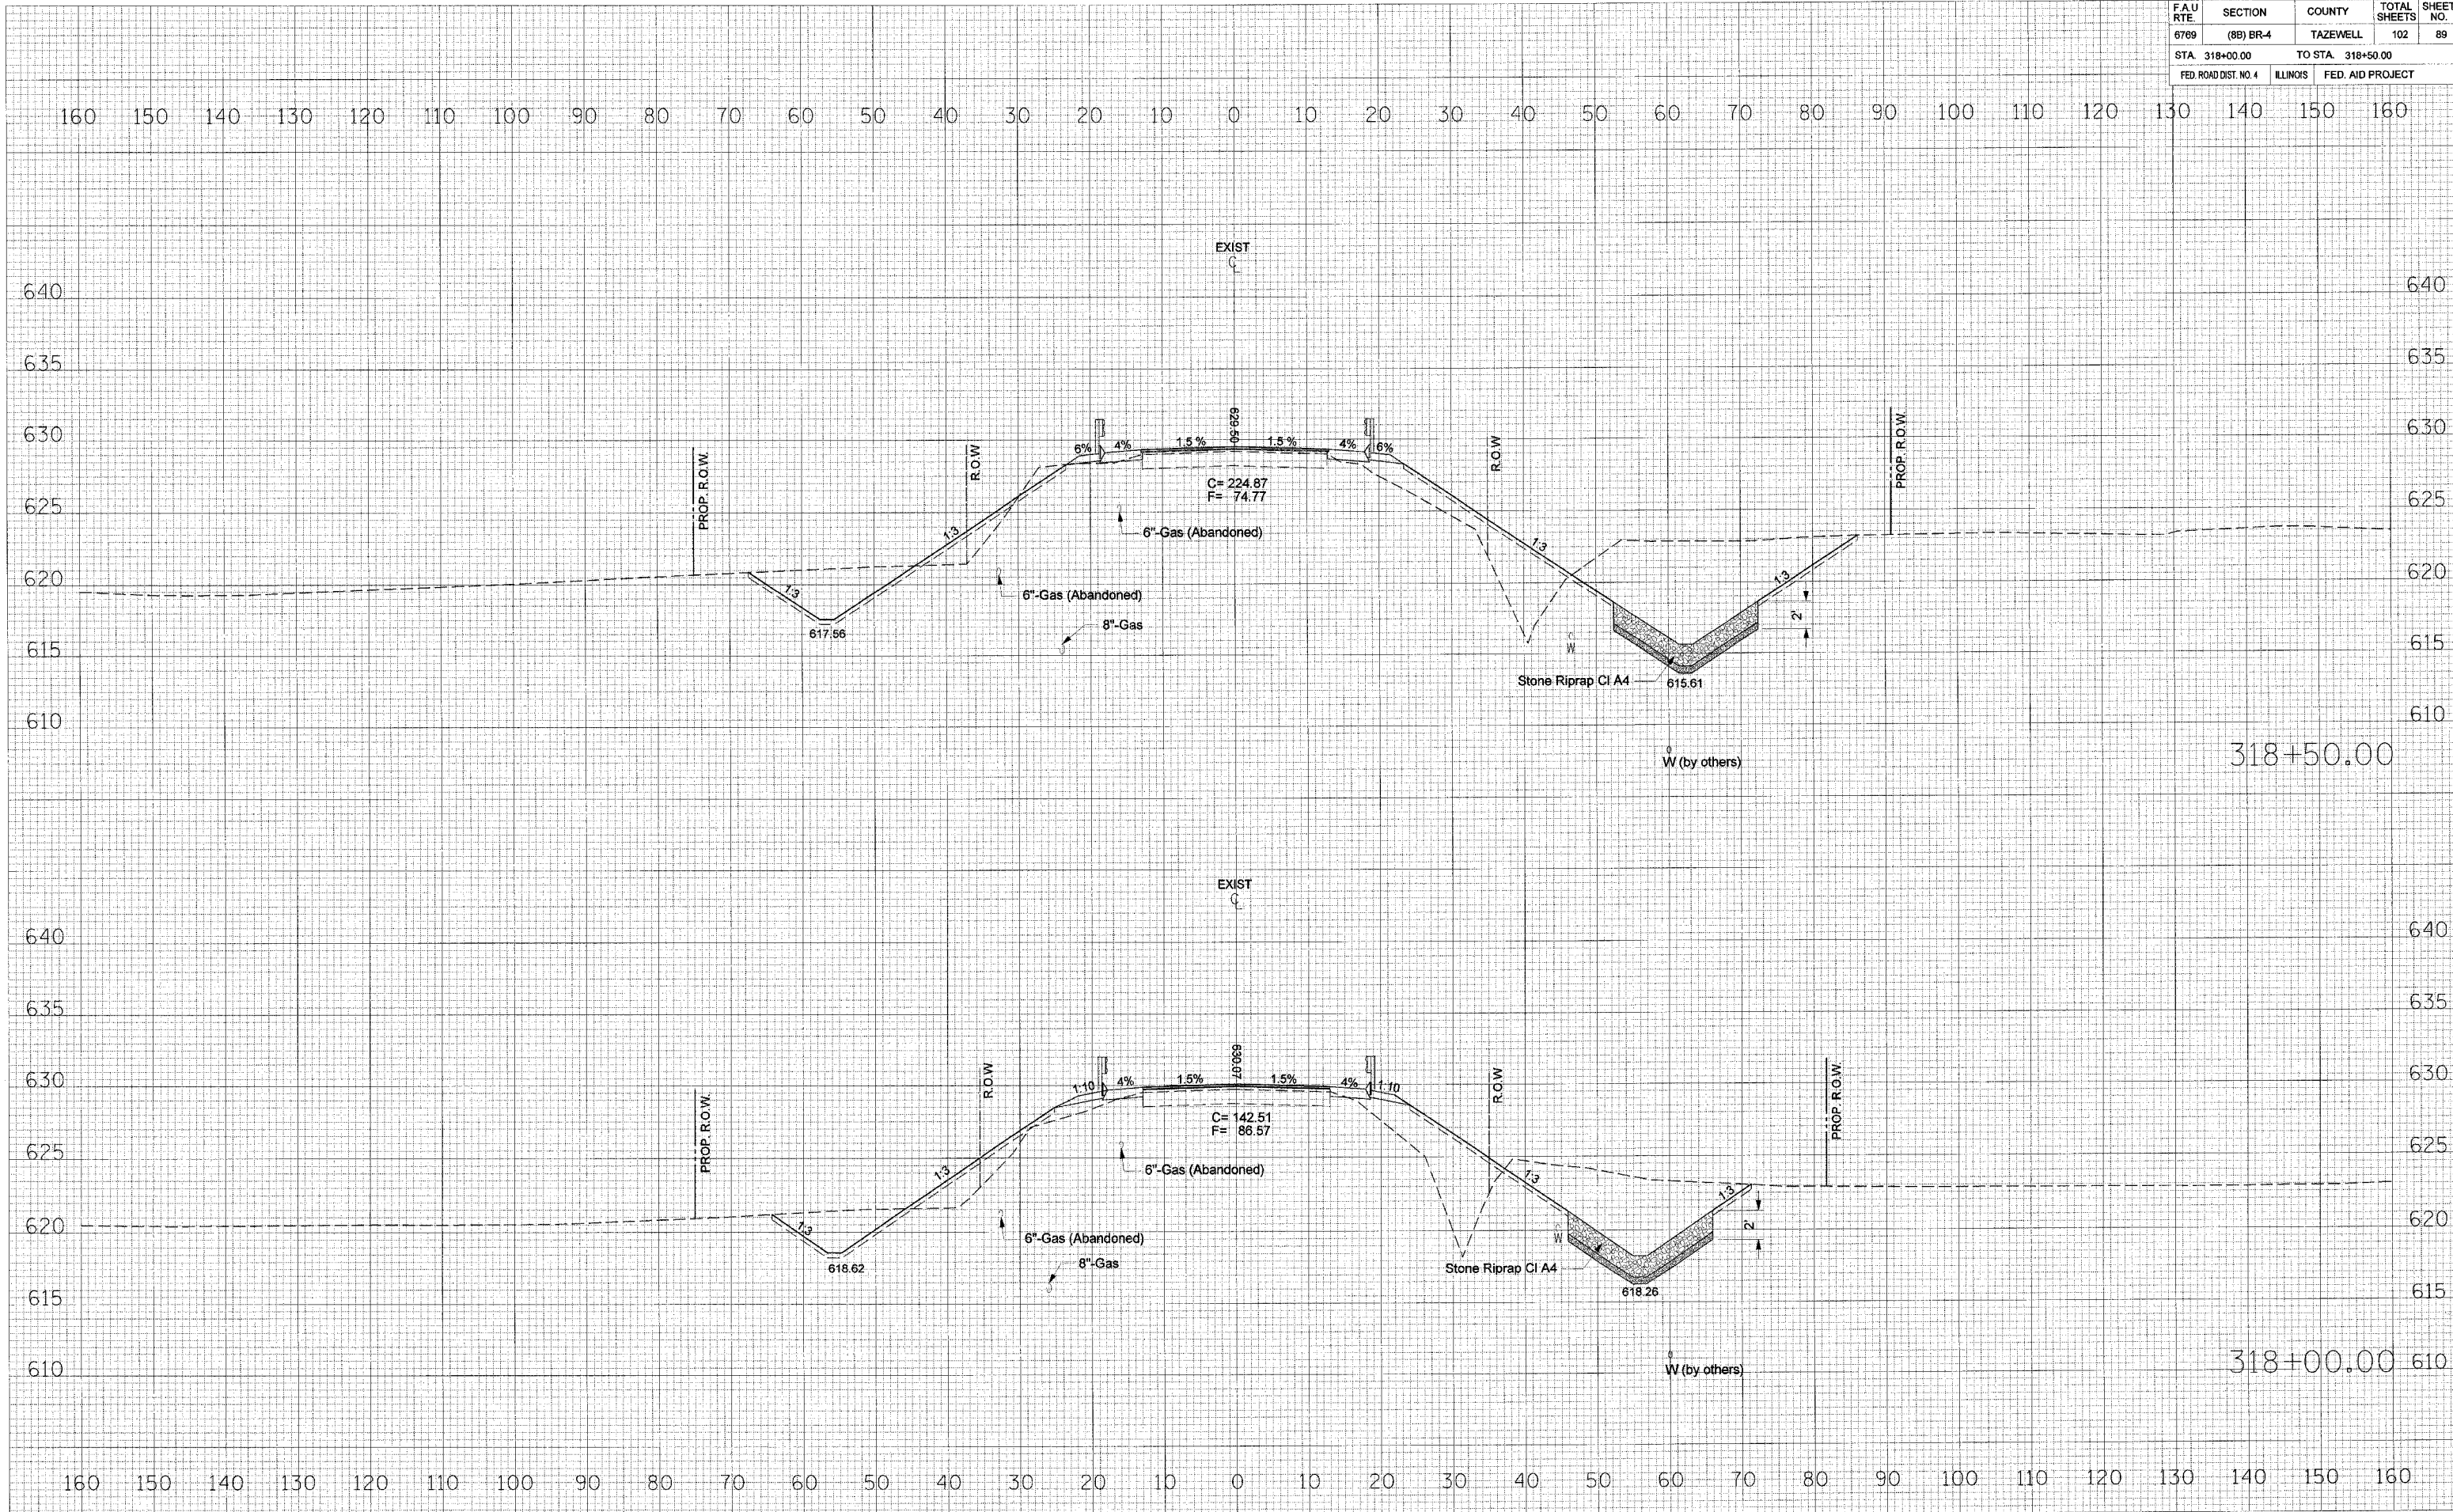

DATE	BY

DATE	BY

PLOT DATE = 8/21/2008
 FILE NAME = c:\projects\89\pbase\14\angeneh\sheet.dgn
 USER NAME = angeneh
 USER TITLE = drafter