


| F.A.U. RTE.           | SECTION   | COUNTY                    | TOTAL SHEETS | SHEET NO. |
|-----------------------|-----------|---------------------------|--------------|-----------|
| 6789                  | (8B) BR-4 | TAZEWELL                  | 102          | 90        |
| STA. 319+00.00        |           | TO STA. 319+27.00         |              |           |
| FED. ROAD DIST. NO. 4 |           | ILLINOIS FED. AID PROJECT |              |           |

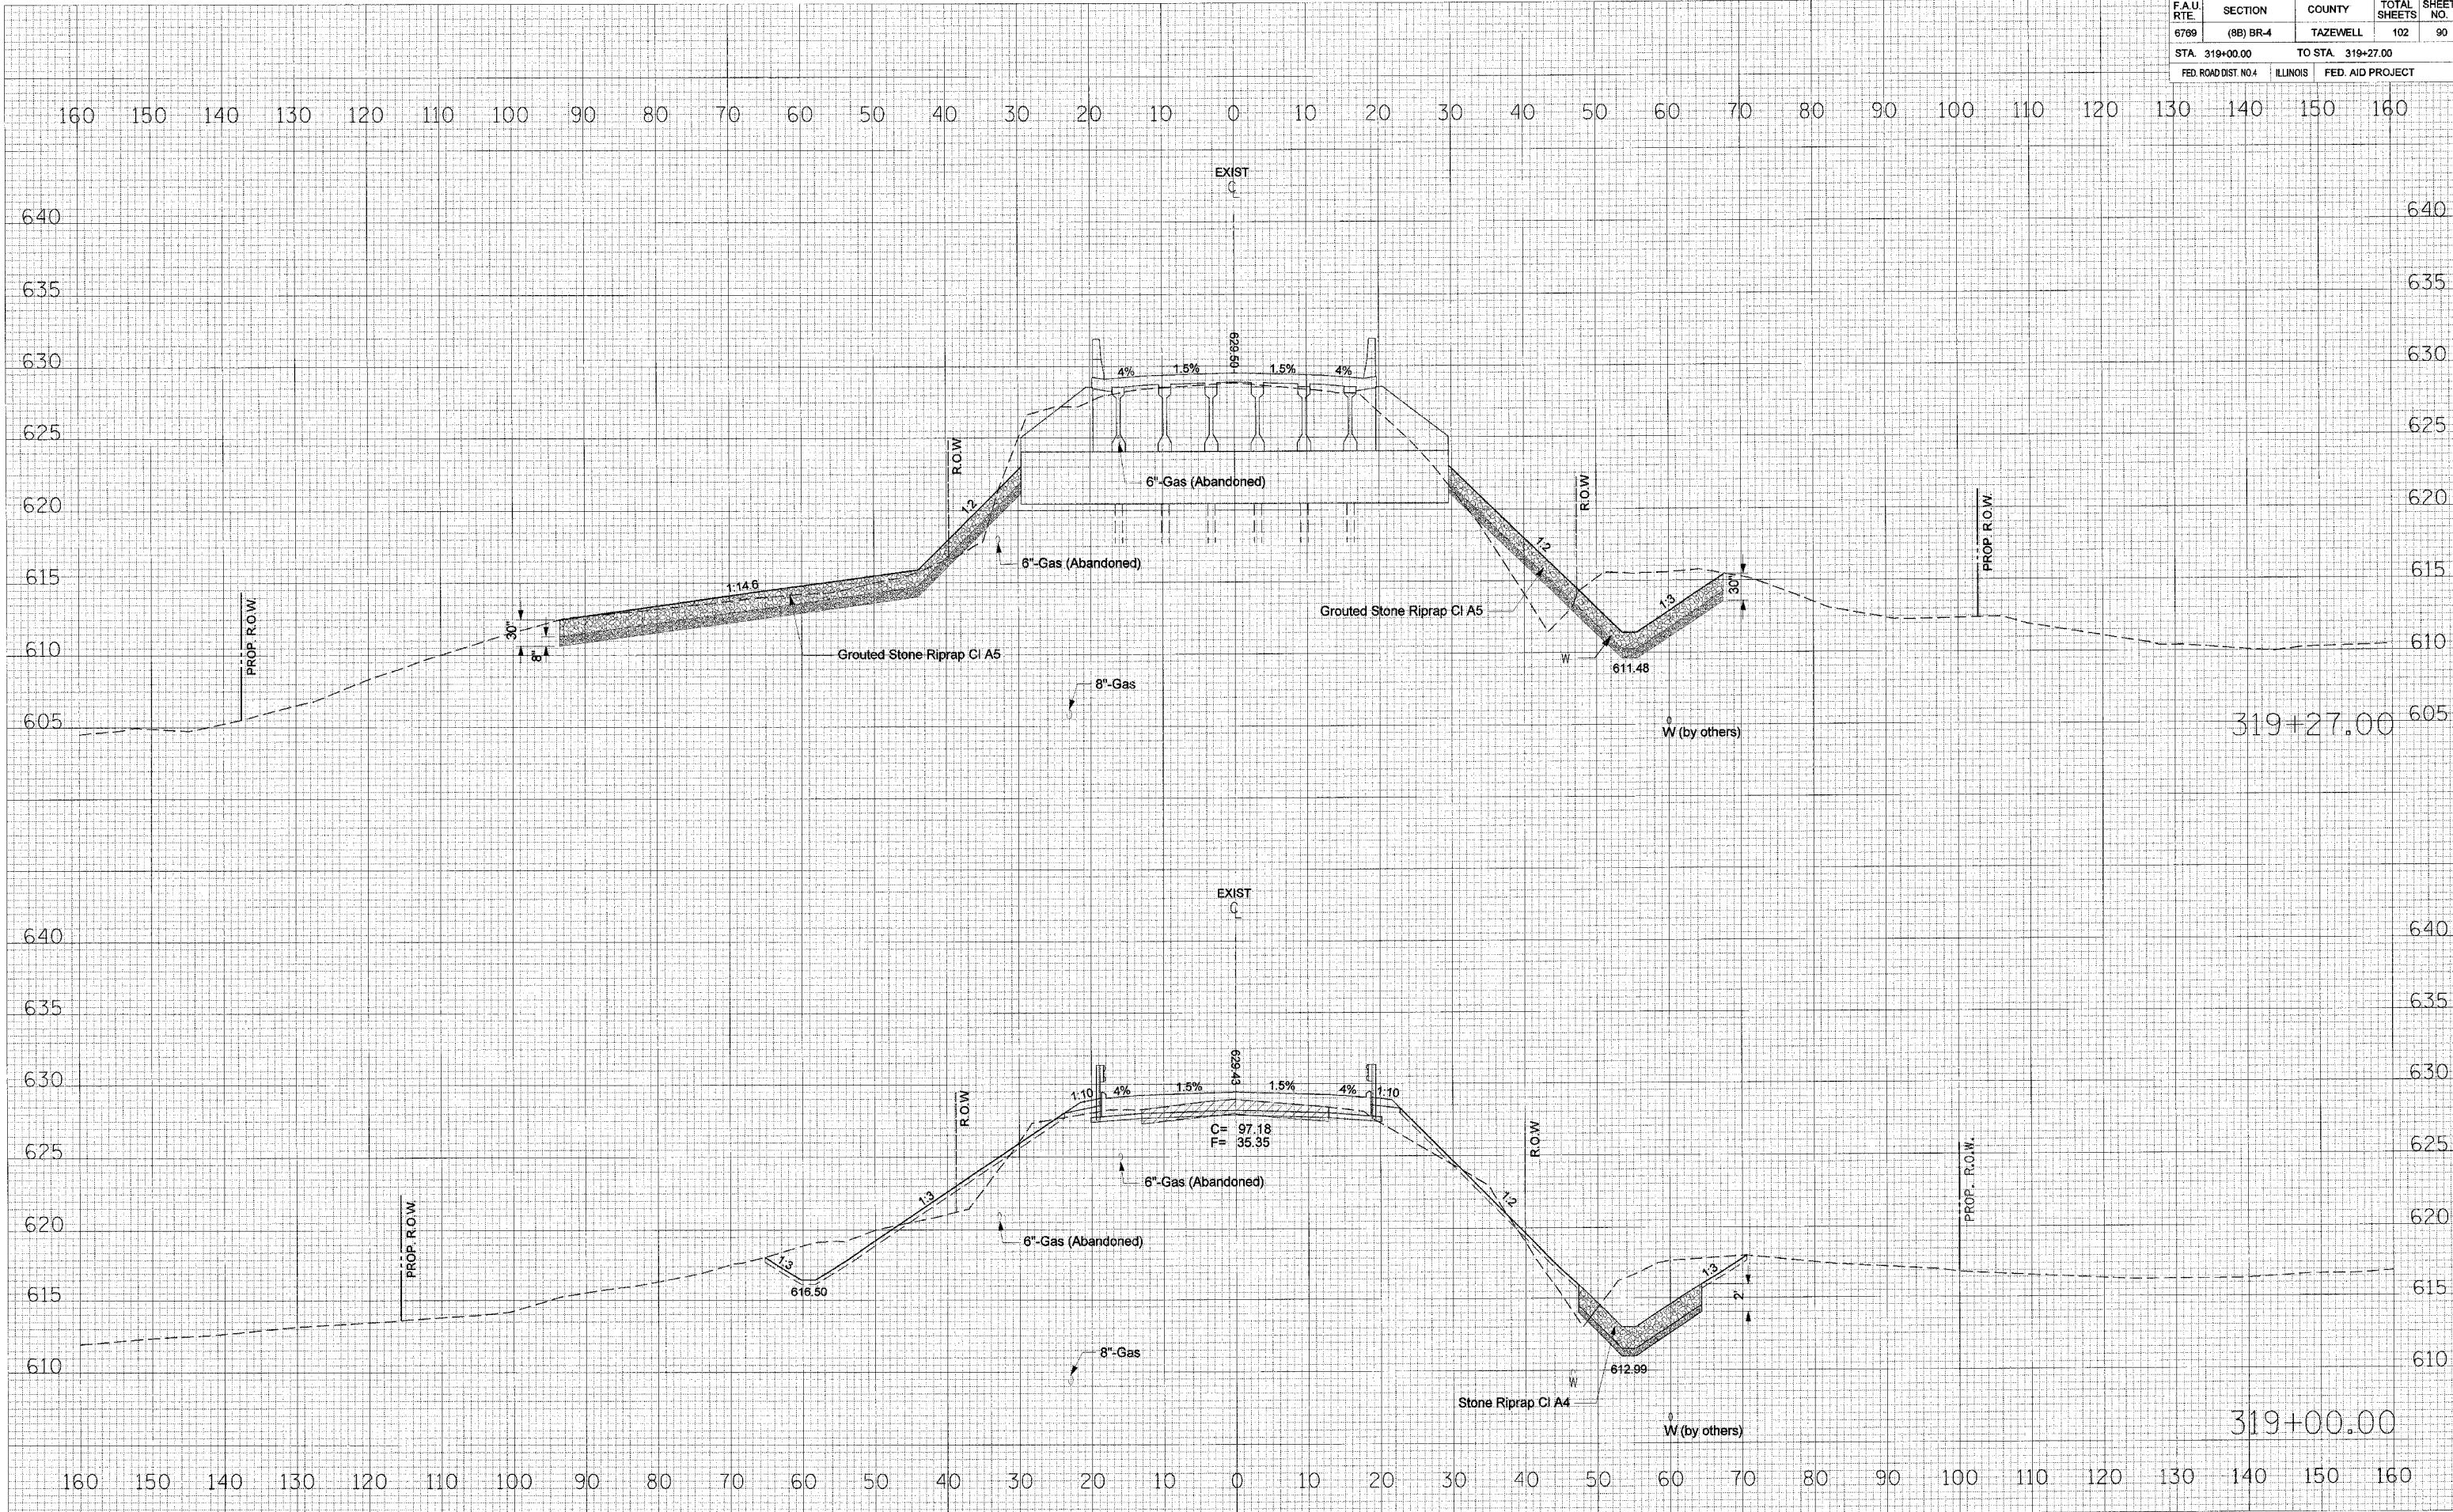

| DATE | BY |
|------|----|
|      |    |
|      |    |
|      |    |
|      |    |

| DATE | BY |
|------|----|
|      |    |
|      |    |
|      |    |
|      |    |

PLOT DATE = 8/21/2008  
 FILE NAME = c:\projects\88\pass\ilchang\mainline.dgn  
 USER NAME = c:\users\cra...