


F.A.U. RTE	SECTION	COUNTY	TOTAL SHEETS	SHEET NO.
6769	(8B) BR-4	TAZEWELL	102	93
STA. 320+50.00		TO STA. 321+00.00		
FED. ROAD DIST. NO. 4		ILLINOIS		FED. AID PROJECT

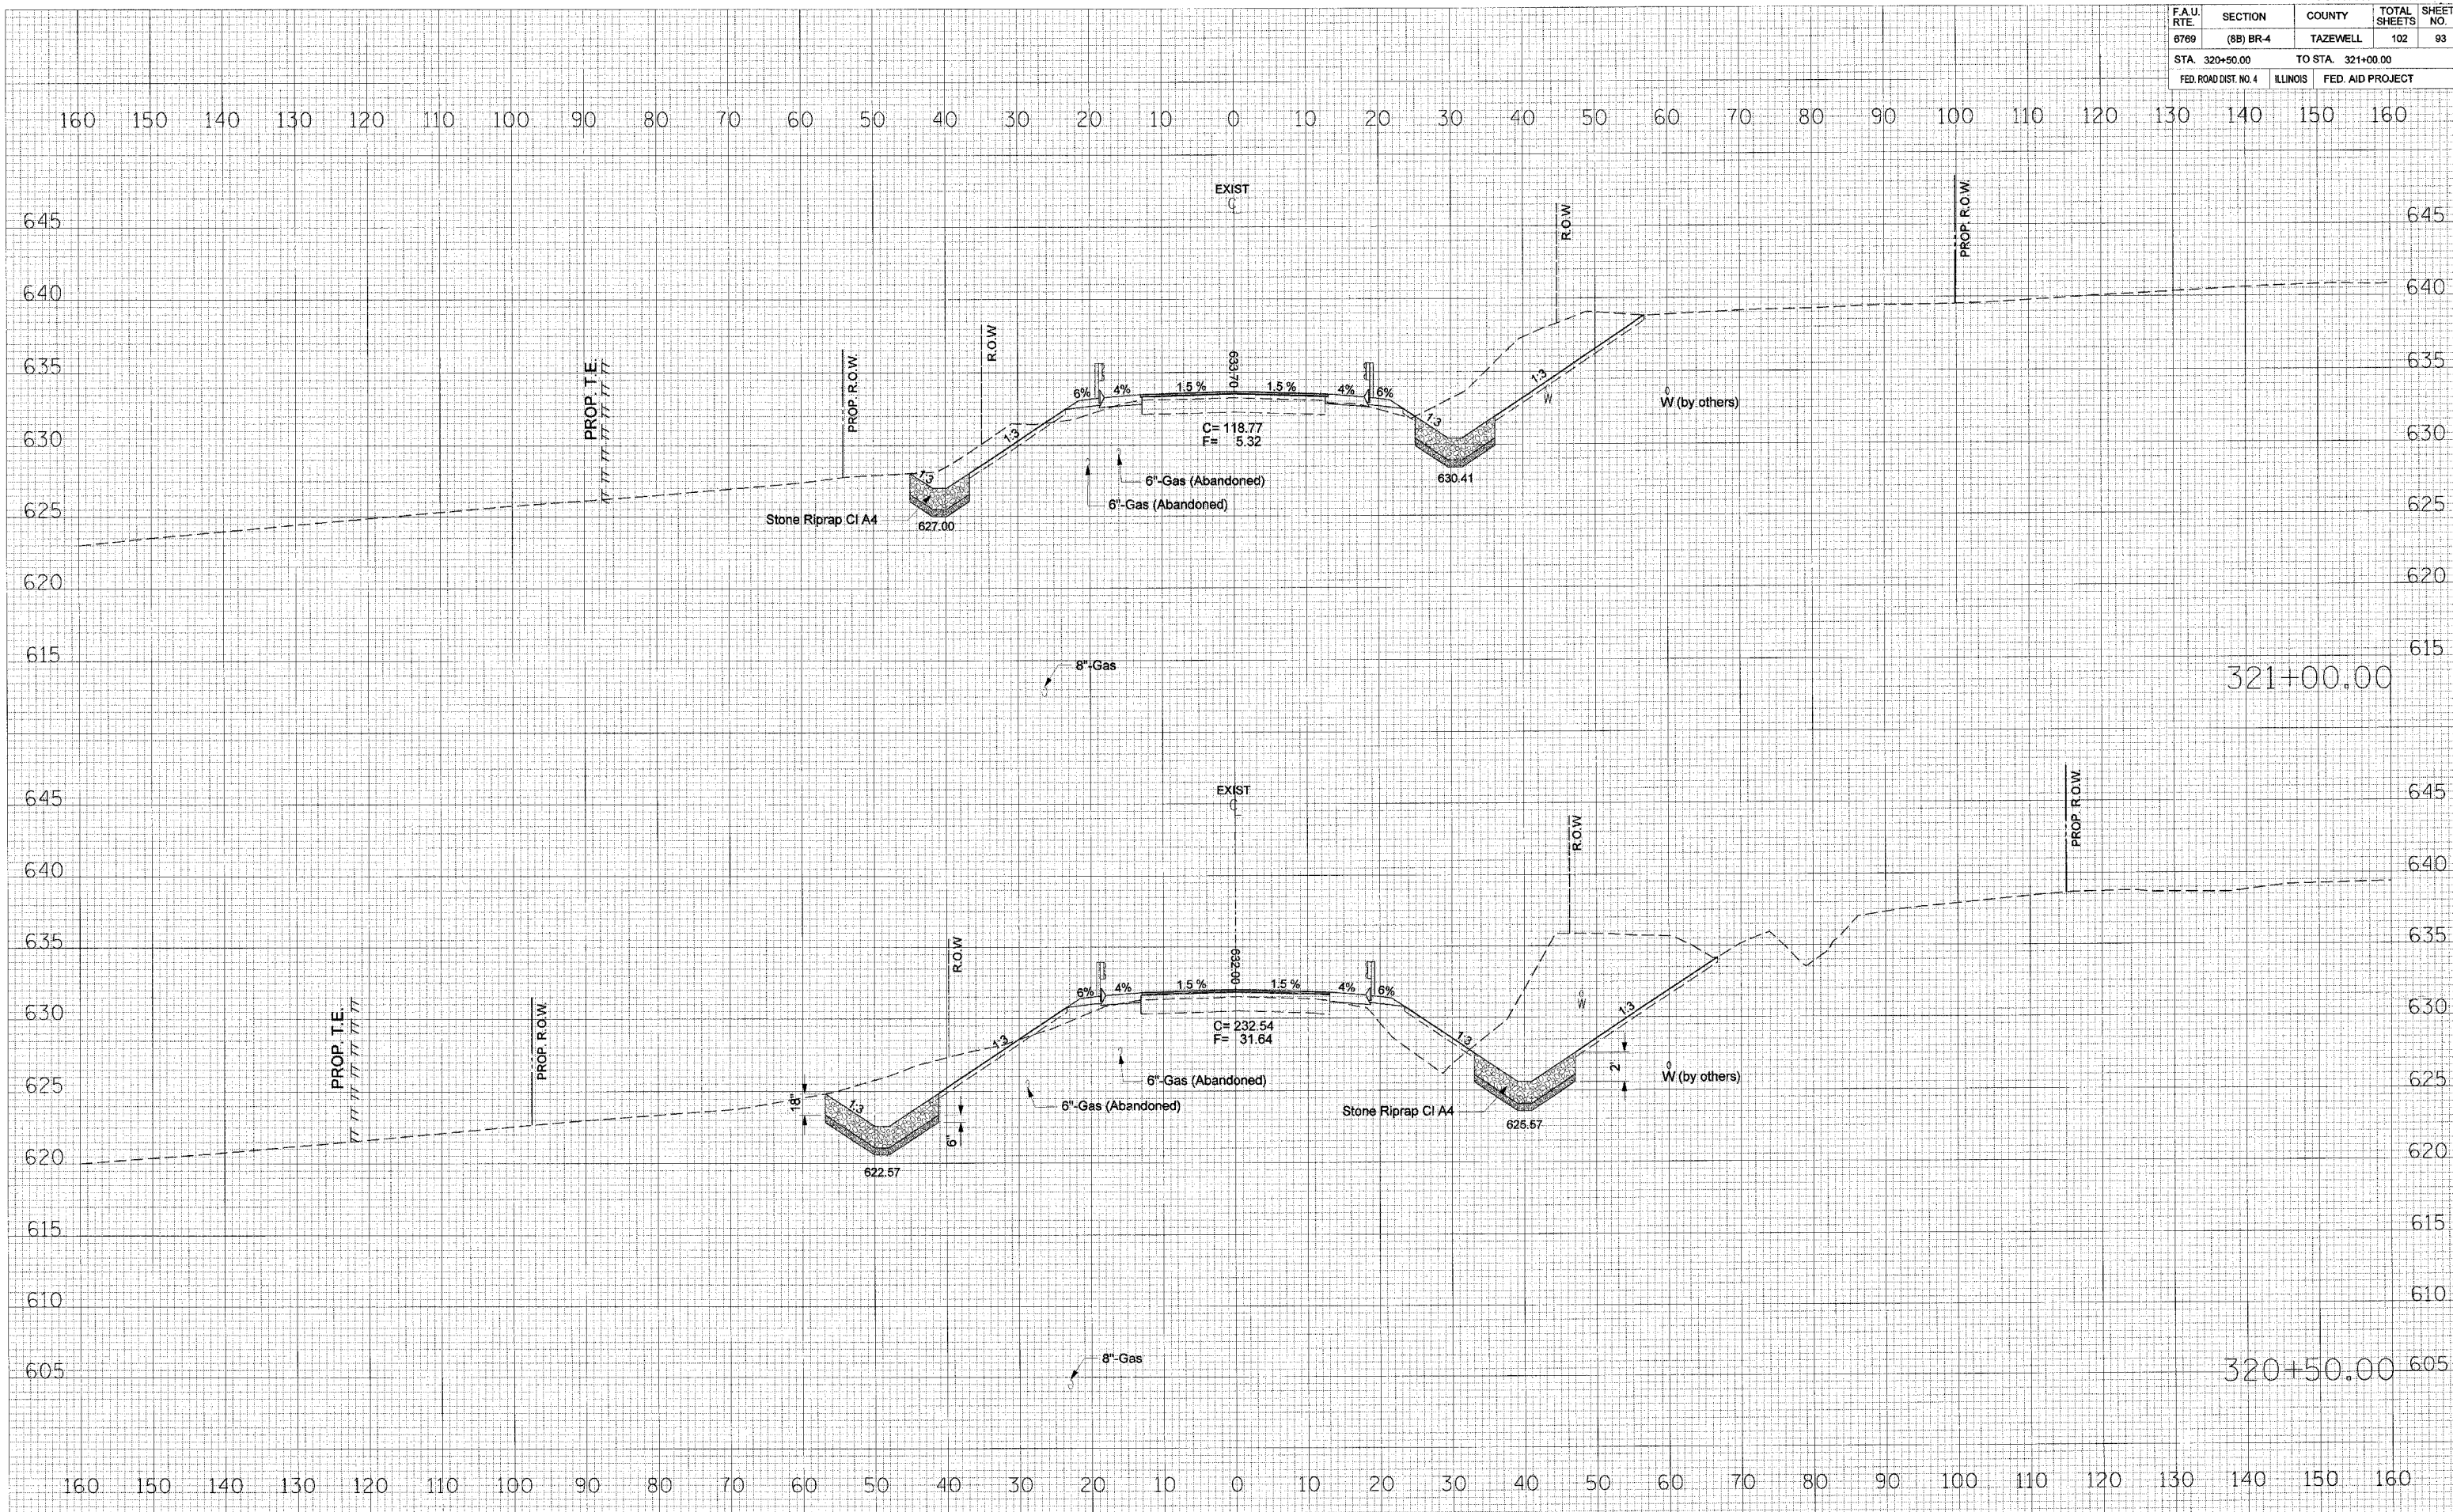

BY	DATE

NO.	DATE	BY	DESCRIPTION

BY	DATE

NO.	DATE	BY	DESCRIPTION

PLOT DATE = 5/21/2006
 FILE NAME = c:\prowad\prowad\prowad\prowad.dgn
 PLOT SCALE = 1" = 10'-00"
 USER NAME = gregg