


FAU. RTE.	SECTION	COUNTY	TOTAL SHEETS	SHEET NO.
6789	(8B) BR-4	TAZEWELL	102	94
STA. 321+50.00		TO STA. 322+50.00		
FED. ROAD DIST. NO. 4		ILLINOIS	FED. AID PROJECT	

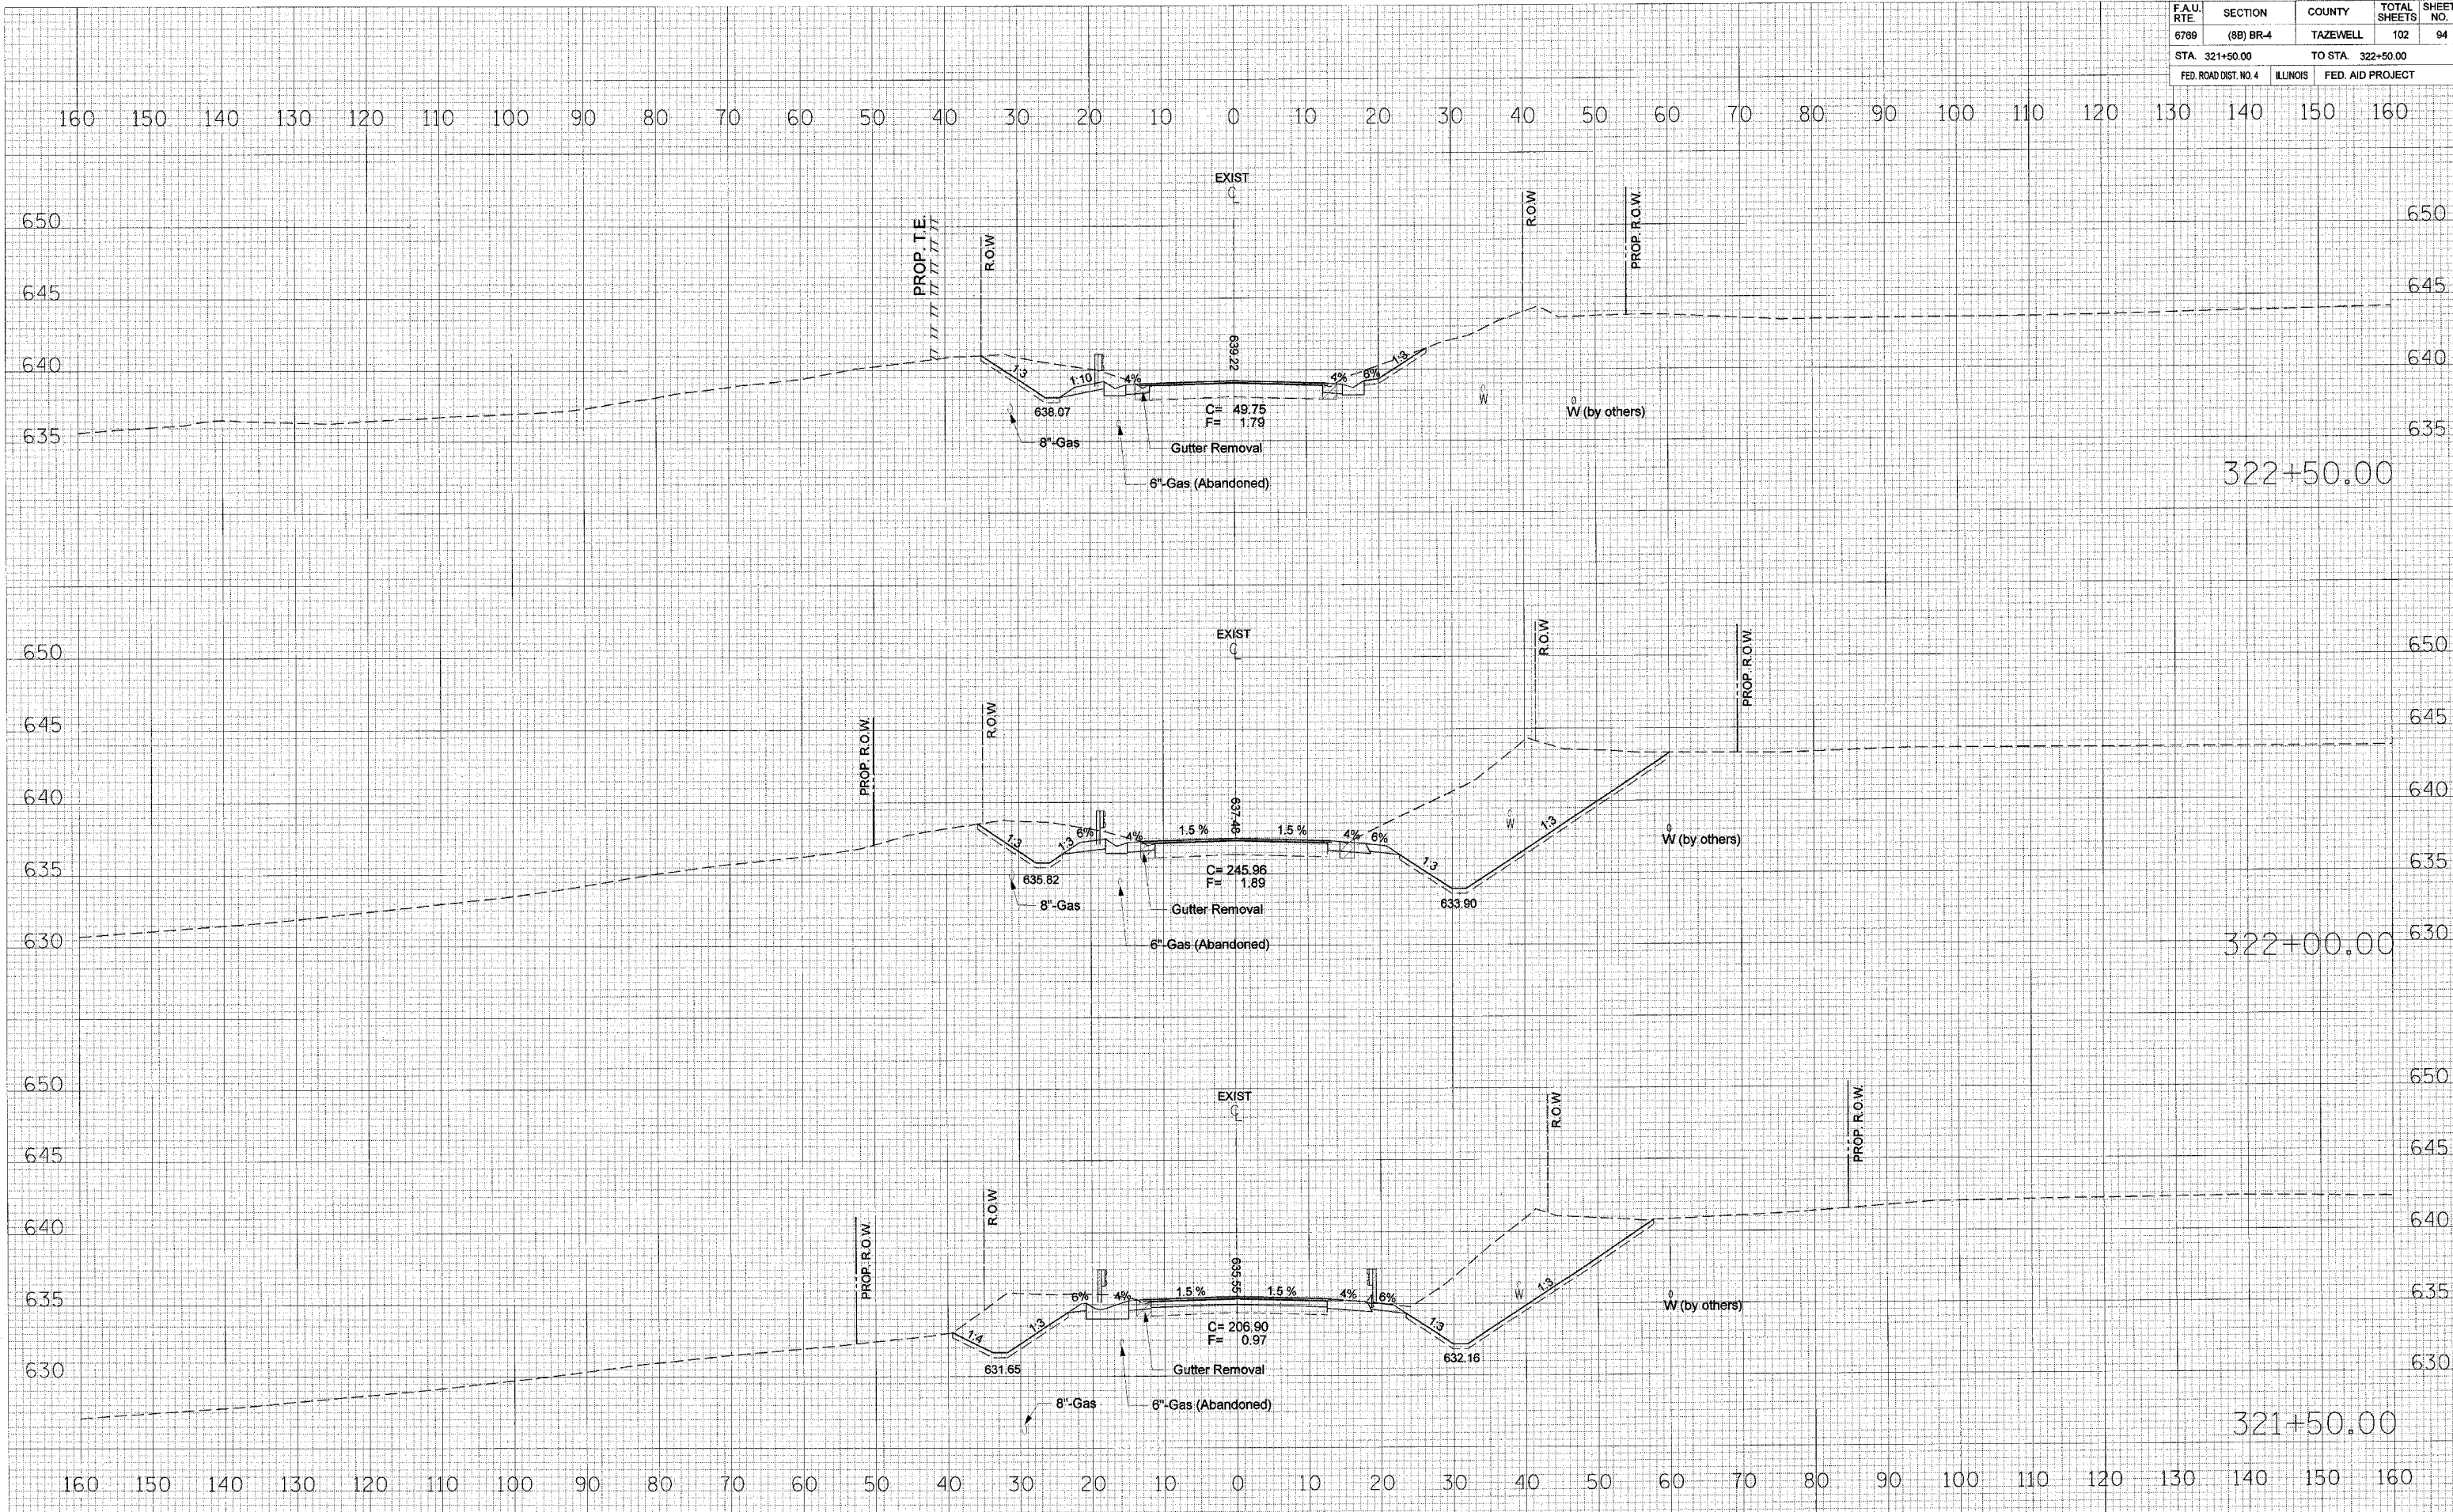

BY \_\_\_\_\_ DATE \_\_\_\_\_  
 SURVEYED \_\_\_\_\_  
 PLOTTED \_\_\_\_\_  
 TEMPLATE \_\_\_\_\_  
 NOTE BOOK \_\_\_\_\_  
 NO. \_\_\_\_\_  
 AREAS CHECKED \_\_\_\_\_

BY \_\_\_\_\_ DATE \_\_\_\_\_  
 ORIGINAL SURVEY \_\_\_\_\_  
 SURVEYED \_\_\_\_\_  
 PLOTTED \_\_\_\_\_  
 TEMPLATE \_\_\_\_\_  
 NOTE BOOK \_\_\_\_\_  
 NO. \_\_\_\_\_  
 AREAS CHECKED \_\_\_\_\_

9/21/2008  
 c:\projects\98\phase 1\change\sheet2.dgn  
 USER NAME: c:\program files\autodesk\lisp\crappan