


| FAU RTE. | SECTION | COUNTY | TOTAL SHEETS | SHEET NO. |
|-----------------------|-----------|-------------------|------------------|-----------|
| 6769 | (8B) BR-4 | TAZEWELL | 102 | 95 |
| STA. 323+00.00 | | TO STA. 323+94.67 | | |
| FED. ROAD DIST. NO. 4 | | ILLINOIS | FED. AID PROJECT | |

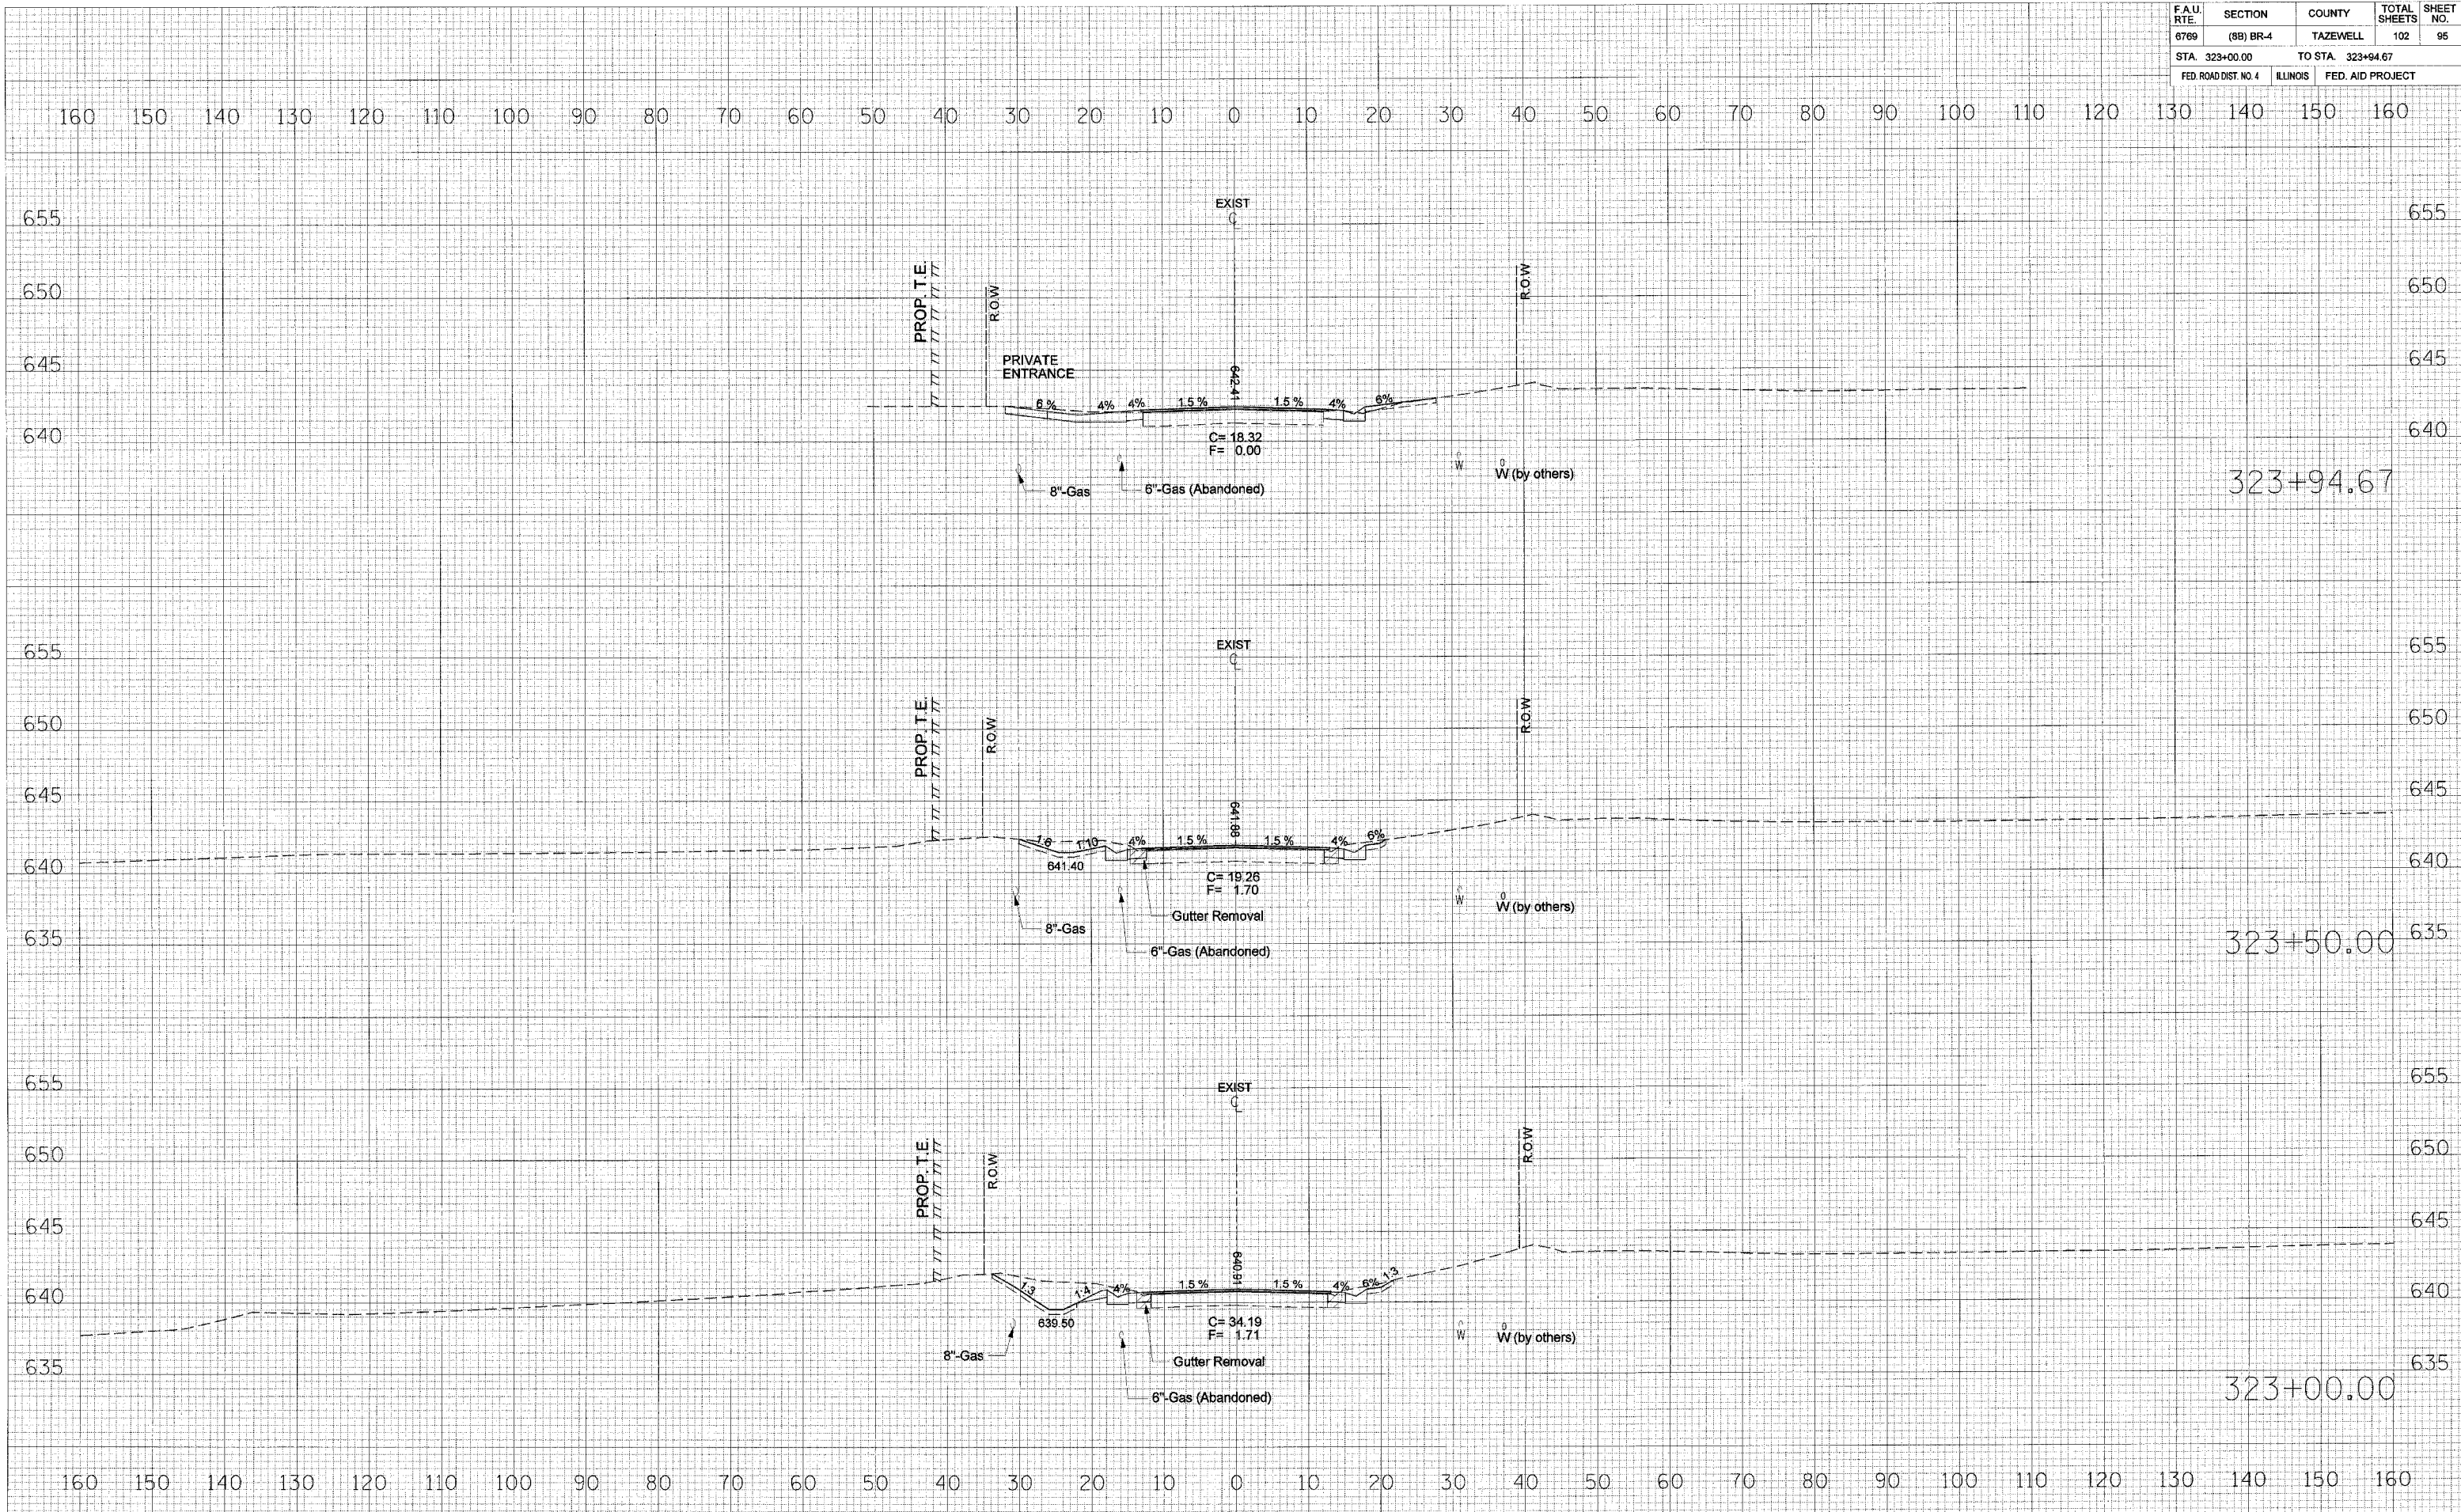

| BY | DATE |
|----|------|
| | |

| BY | DATE |
|----|------|
| | |

| ORIGINAL SURVEY | SURVEYED | PLOTTED | TEMPLATE | NO. |
|-----------------|----------|---------|----------|-----|
| | | | | |

PLOT DATE: 8/21/2008
 FILE NAME: c:\concom\88\pbase\changestwmsed.dgn
 USER NAME: tk
 USER: tk
 USER: tk
 USER: tk