


F.A.U. RTE.	SECTION	COUNTY	TOTAL SHEETS	SHEET NO.
6709	(8B) BR-4	TAZEWELL	102	96
STA. 324+00.00		TO STA. 325+00.00		
FED. ROAD DIST. NO. 4		ILLINOIS	FED. AID PROJECT	

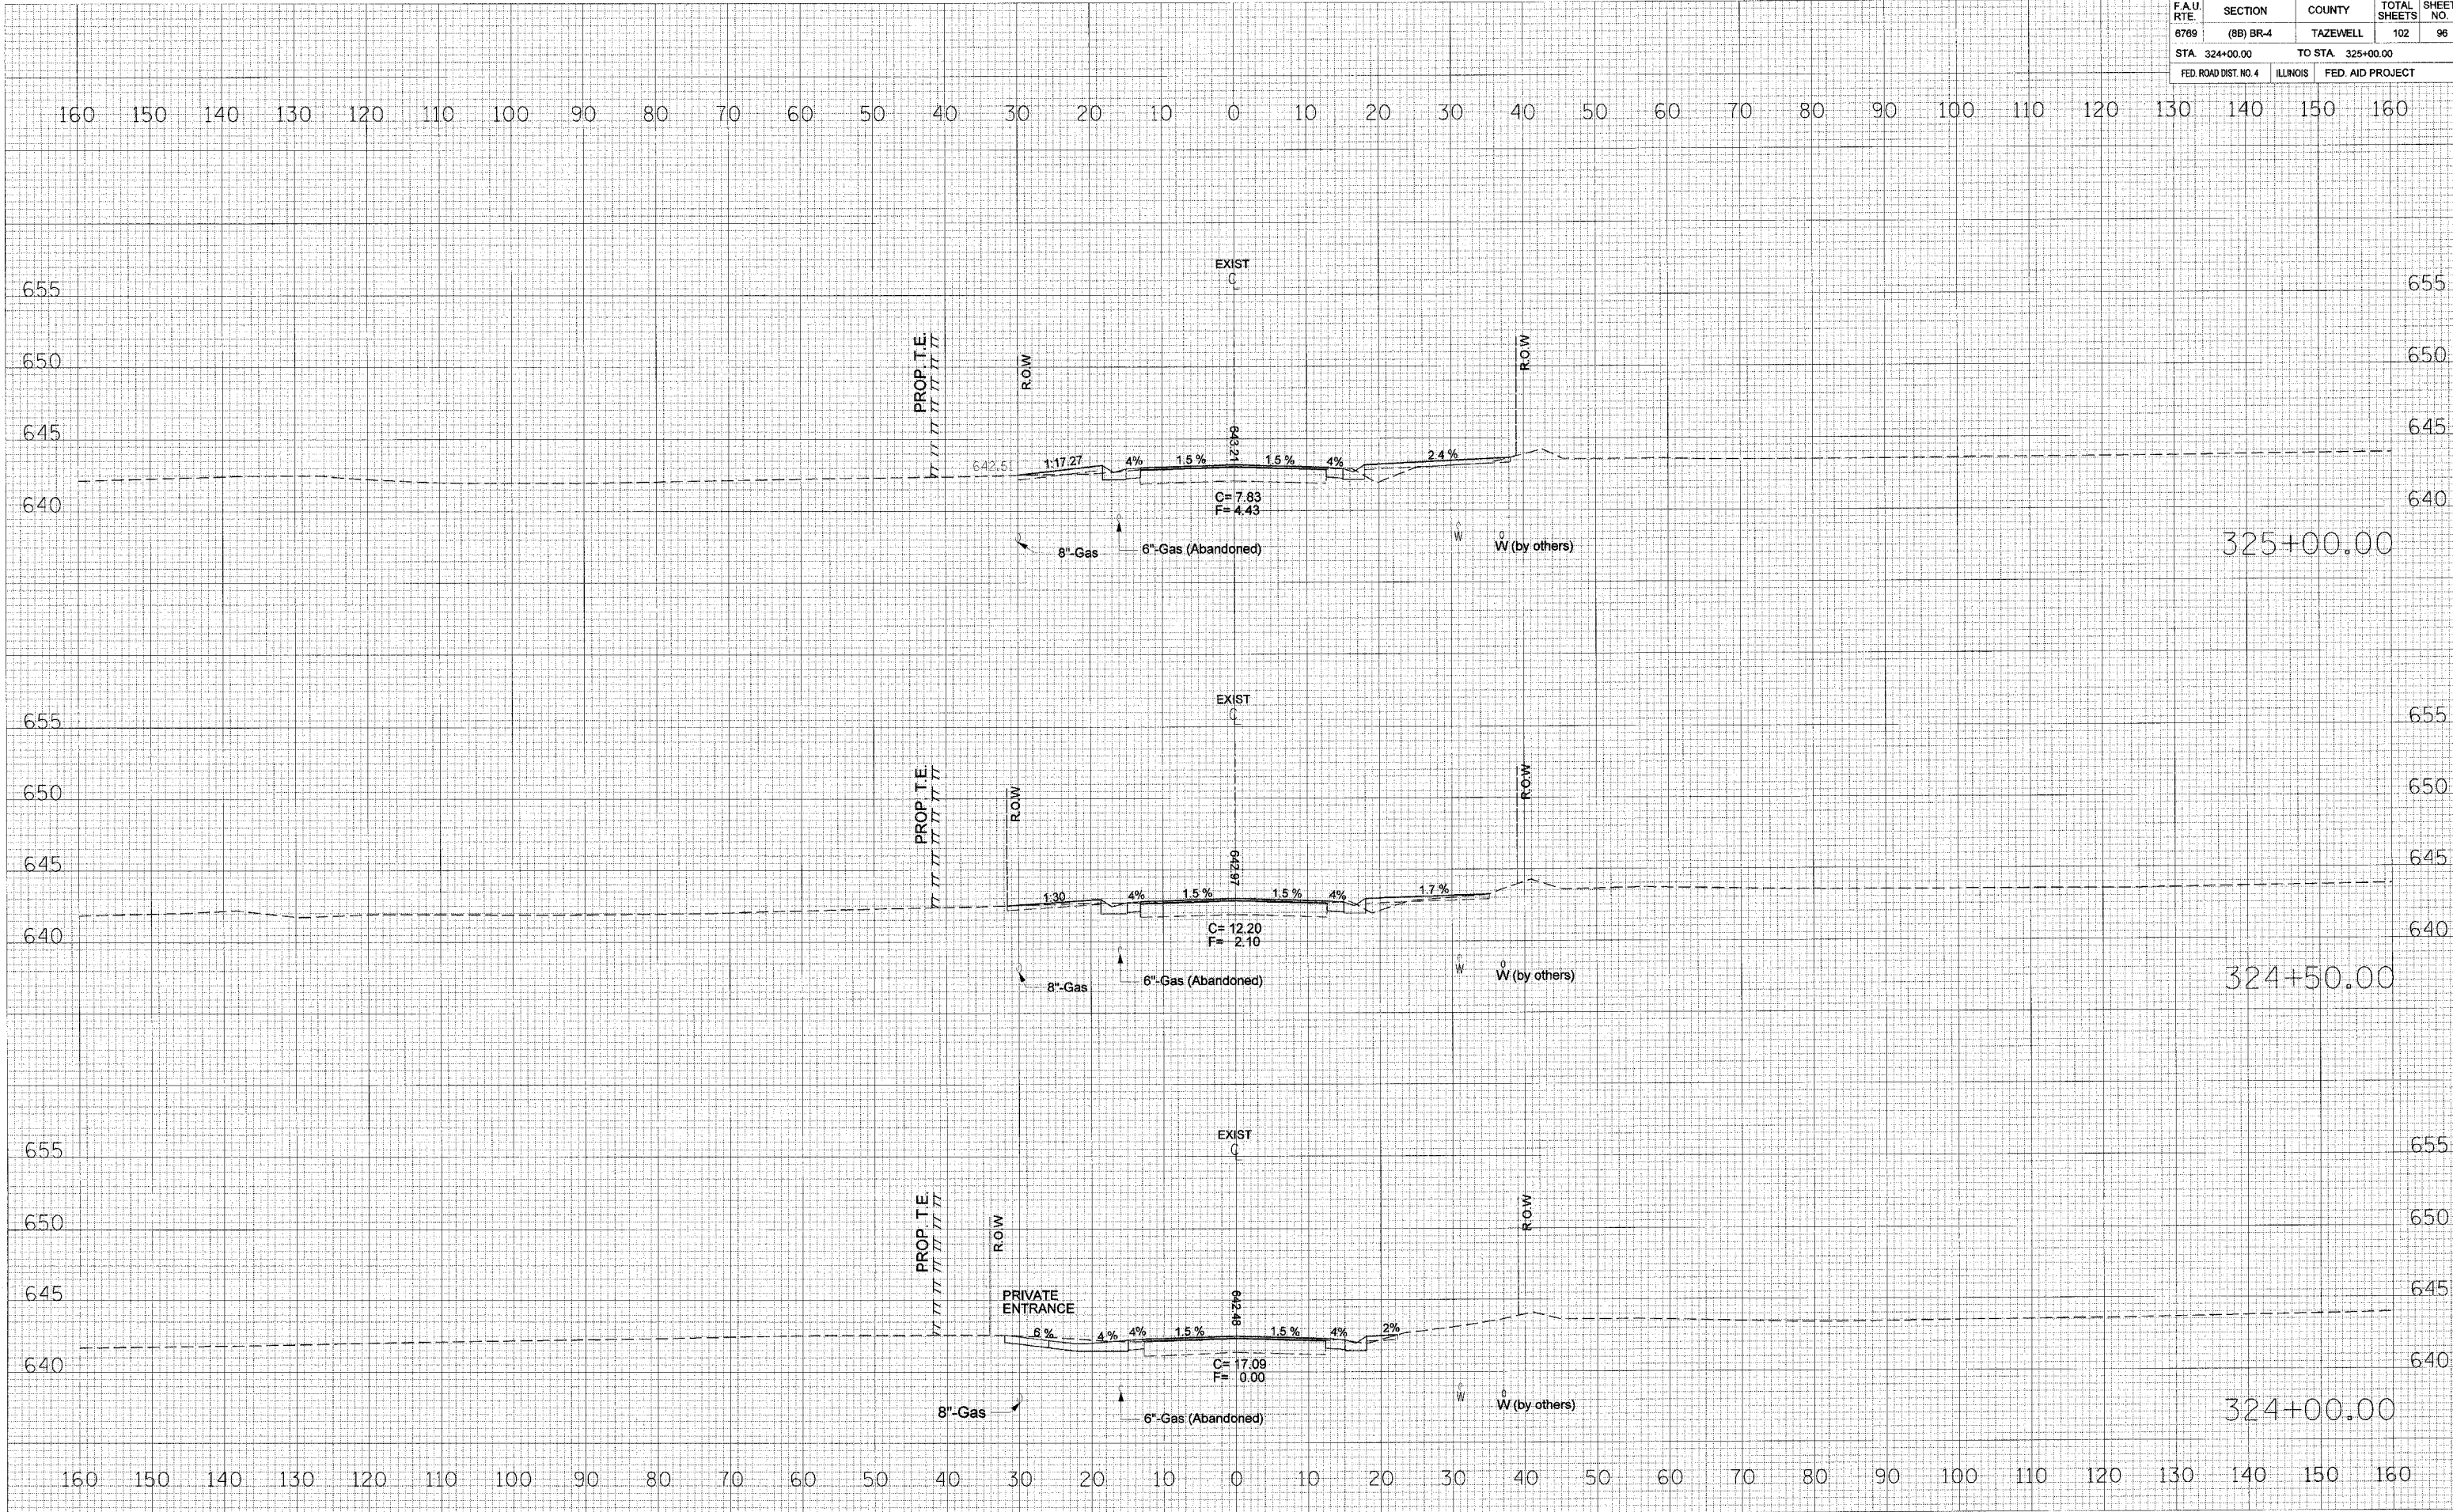

DATE	BY

DATE	BY

DATE	BY