


CONTRACT NO. 68247				
F.A.U. RTE	SECTION	COUNTY	TOTAL SHEETS	SHEET NO.
6769	(8B) BR-4	TAZEWELL	102	99
STA. 326+50.00		TO STA. 327+41.92		
FED. ROAD DIST. NO. 4		ILLINOIS	FED. AID PROJECT	

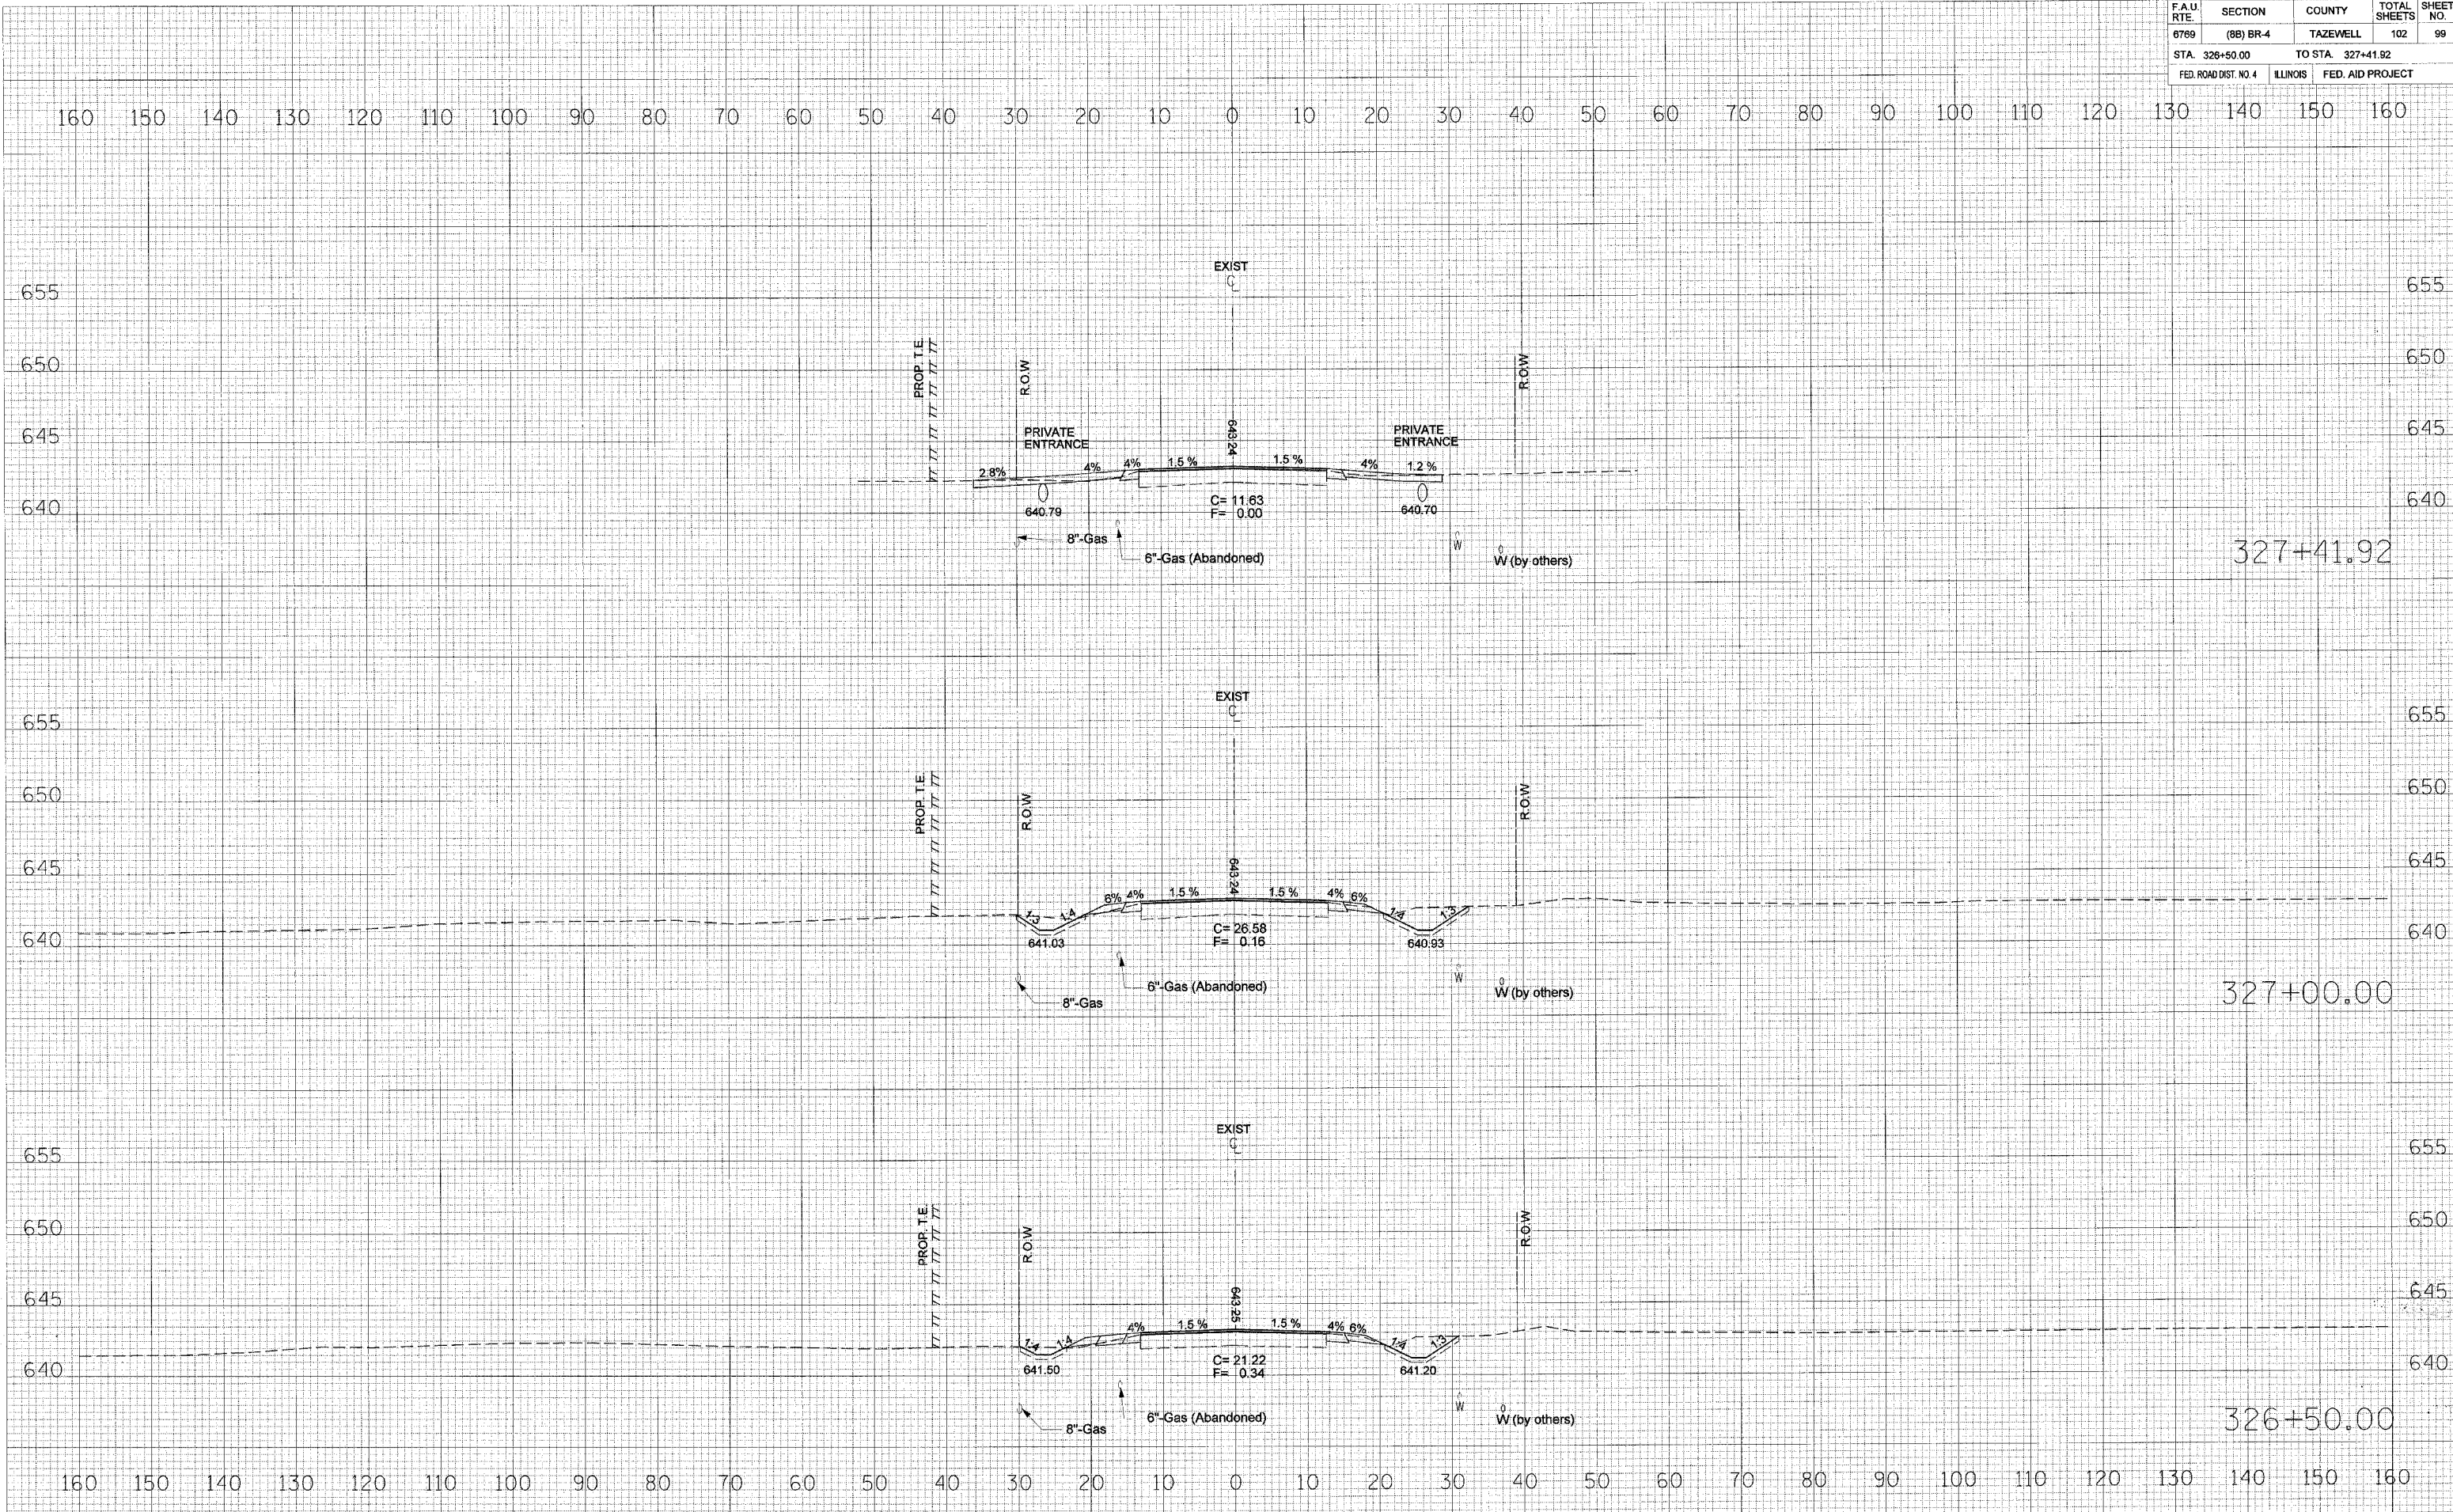

DATE	BY

DATE	BY

PLOT DATE = 8/21/2006
 PLOT SCALE = 1" = 10.000' IN
 USER NAME = crespole
 ORIGINAL SURVEY = SURVEYED
 PLOTTED = PLOTTED
 NOTE BOOK = NOTE BOOK
 TITRATE = TITRATE
 AREAS CHECKED = AREAS CHECKED
 NO. = NO.