


| F.A.U. RTE. | SECTION | COUNTY | TOTAL SHEETS | SHEET NO. |
|-----------------------|-----------|-------------------|------------------|-----------|
| 6769 | (8B) BR-4 | TAZEWELL | 102 | 100 |
| STA. 328+00.00 | | TO STA. 329+00.00 | | |
| FED. ROAD DIST. NO. 4 | | ILLINOIS | FED. AID PROJECT | |

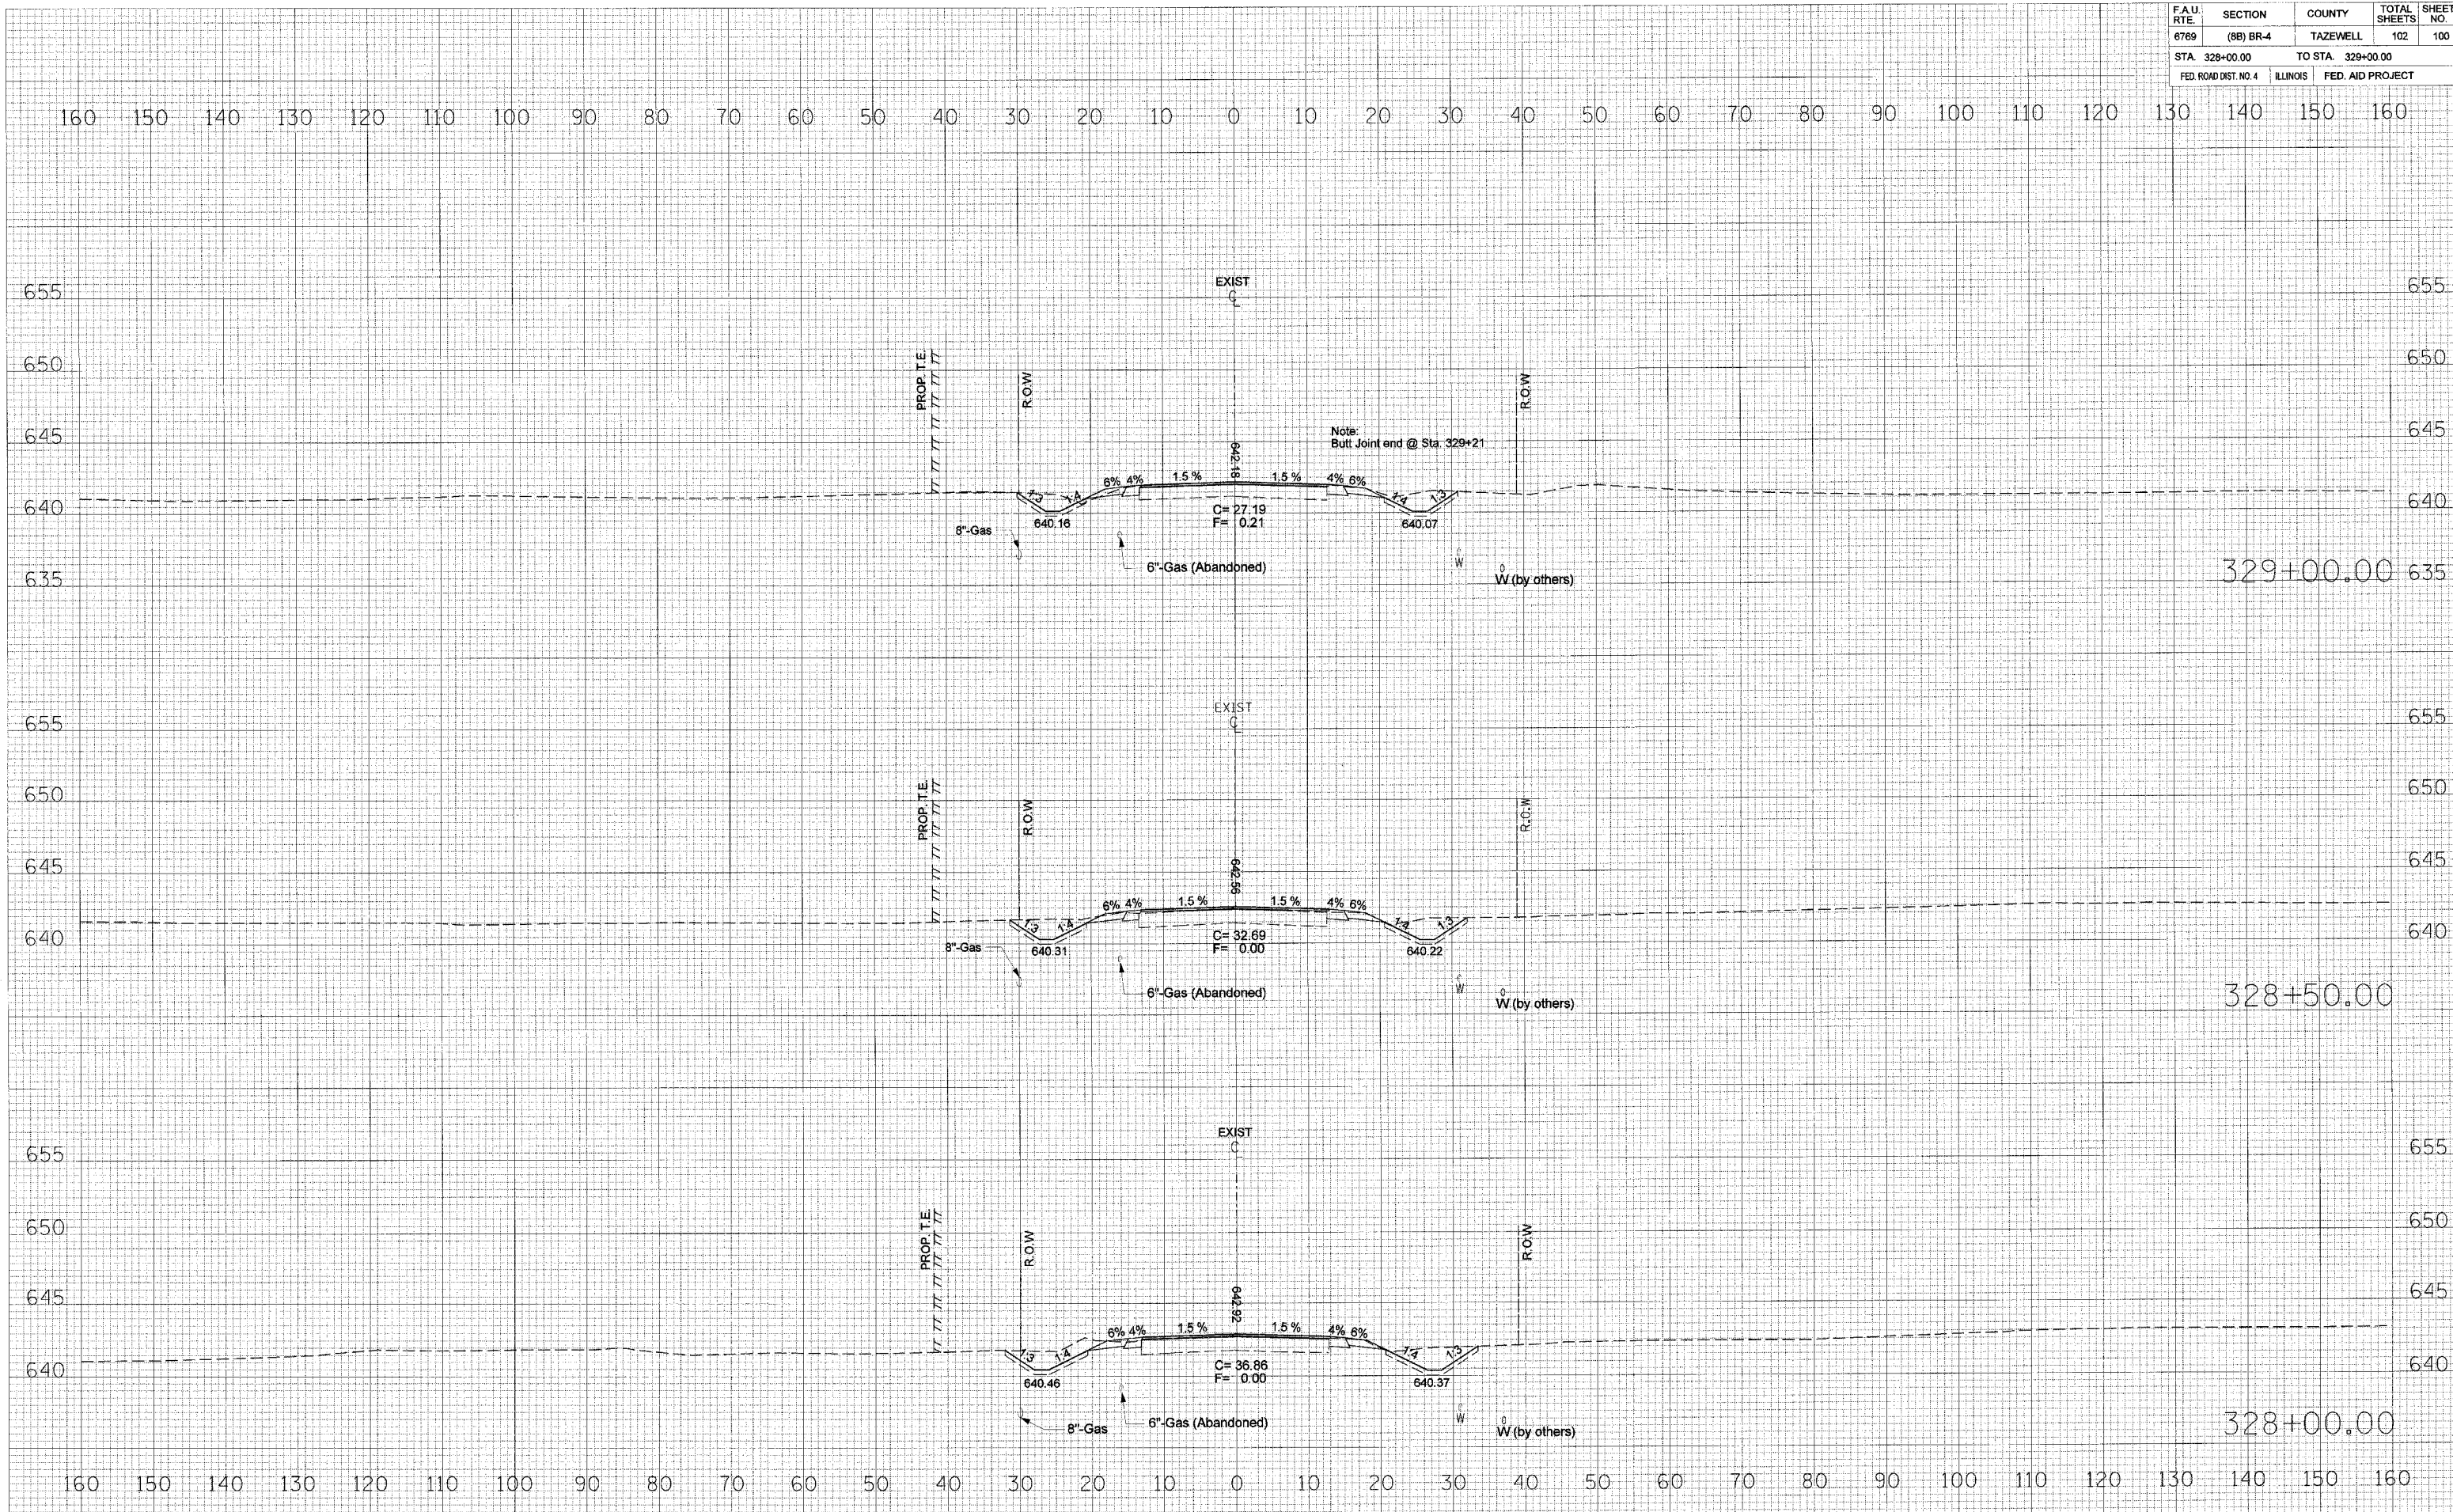

| DATE | BY |
|------|----|
| | |
| | |

| NO. | DESCRIPTION |
|-----|-------------|
| | |
| | |

| DATE | BY |
|------|----|
| | |
| | |

| NO. | DESCRIPTION |
|-----|-------------|
| | |
| | |