


CONTRACT NO. 68247				
FAU	SECTION	COUNTY	TOTAL	SHEET
RTE			SHEETS	NO.
6769	(BB) BR-4	TAZEWELL	102	101
STA 329+44.96		TO STA 330+38.46		
FED. ROAD DIST. NO. 4		ILLINOIS	FED. AID PROJECT	

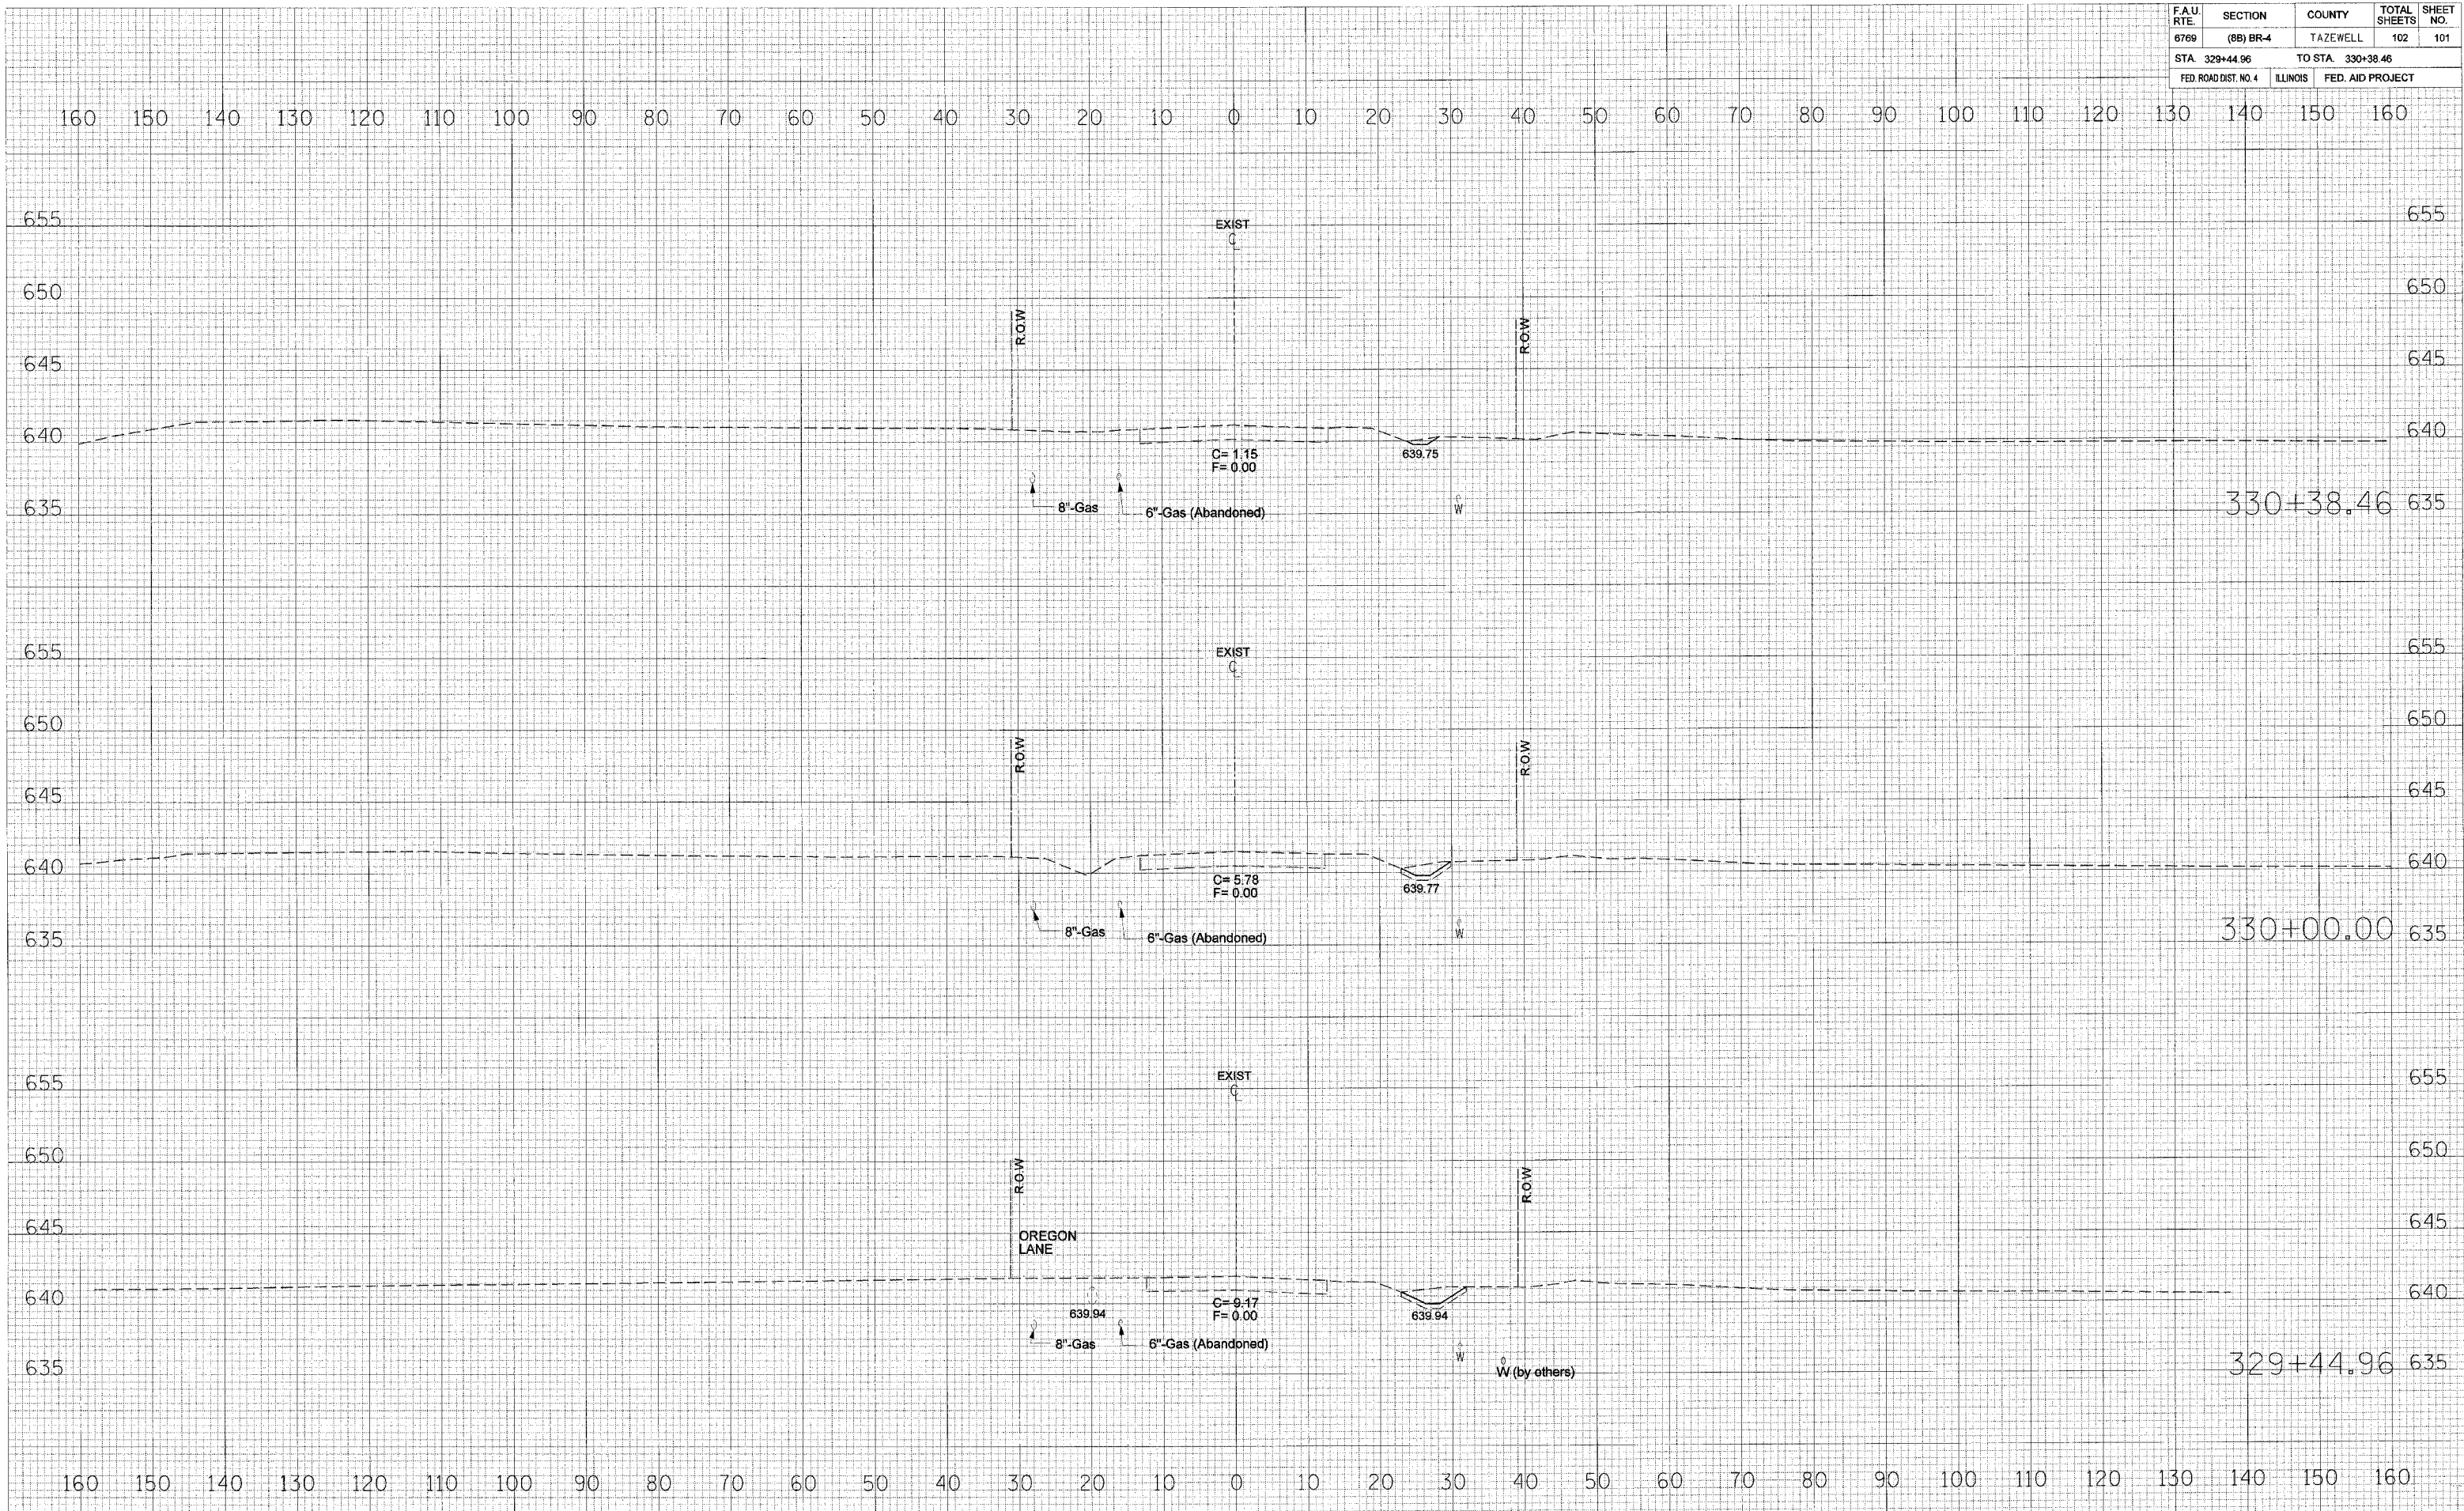

BY	DATE

FINAL SURVEY PLOTTED TEMPLATE AREAS CHECKED  
NOTE BOOK NO.

BY	DATE

ORIGINAL SURVEY PLOTTED TEMPLATE AREAS CHECKED  
NOTE BOOK NO.

PLOT DATE = 8/21/2008  
FILE NAME = c:\projects\il98\mainline\il98mainline.dgn  
USER NAME = erickson

**IL 98 MAINLINE**