


**EXISTING TYPICAL SECTION**  
F.A.P. 622 (IL 97)

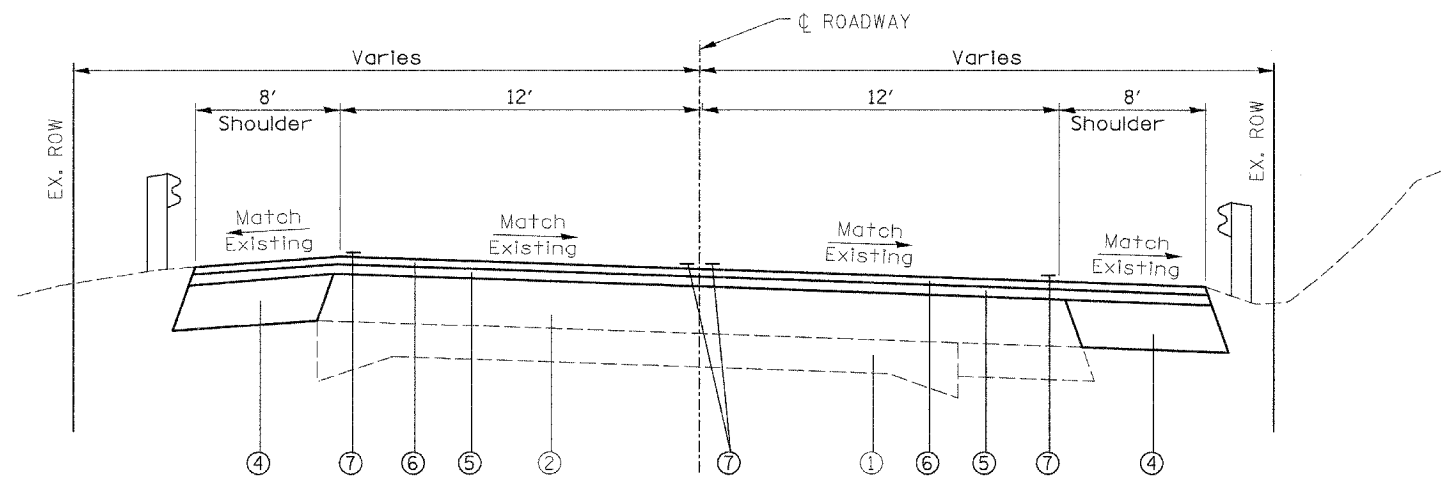

**PROPOSED TYPICAL SECTION**  
F.A.P. 622 (IL 97)

**LEGEND**

- ① EXISTING P.C.C. PAVEMENT
- ② EXISTING BITUMINOUS CONCRETE SURFACE
- ③ EXISTING 6" AGGREGATE SHOULDERS
- ④ BITUMINOUS CONCRETE BASE COURSE WIDENING, 6"
- ⑤ PROPOSED BITUMINOUS CONCRETE BINDER COURSE SUPERPAVE, IL 19.0, N 50 - VARIABLE DEPTH (1" MINIMUM)
- ⑥ PROPOSED BITUMINOUS CONCRETE SURFACE COURSE SUPERPAVE, MIX "D", N 50 - 1 1/2 "
- ⑦ PROPOSED PAVEMENT MARKING

REVISIONS	
NAME	DATE

ILLINOIS DEPARTMENT OF TRANSPORTATION  
**TYPICAL SECTIONS**  
 F.A.P. RTE. 622  
 SECTION (128BR)I  
 FULTON COUNTY

SCALE: NONE  
 DATE: 06/24/2006

DRAWN BY: KBF  
 CHECKED BY: BWP