


F.A.P. RTE.	SECTION	COUNTY	TOTAL SHEETS	SHEET NO.
622	(128BR)I	FULTON	19	9
STA.		TO STA.		
EXISTING CONDITIONS:				
CONTRACT NO. 68483				

Notes

- All signs required will be supplied to the contractor by I.D.O.T.
- The contractor shall furnish the posts AND erect signs at the locations shown on this sheet, as directed by the R.E./R.T. The posts shall remain the property of the contractor.
- The contractor shall give Illinois Department of Transportation, Bureau of Operations two weeks notice for signs. The contractor shall pick up the signs at the T.M. building in Peoria, AND return them upon completion of the contract.
- The above noted work shall be paid for at the contract unit price, Lump Sum, for Wide Load Signing AND no other compensation will be allowed.
- Sign spacing will be 400' or to fit field conditions.
- The height to the bottom of the lowest sign shall not be less than 6' and a minimum of 4' from the edge of sign to edge of pavement.

PLAN	DATE
SUBMITTED	
BY	
REVISIONS	
NO. OF WAY CHECKED	
PAID FILE NAME	

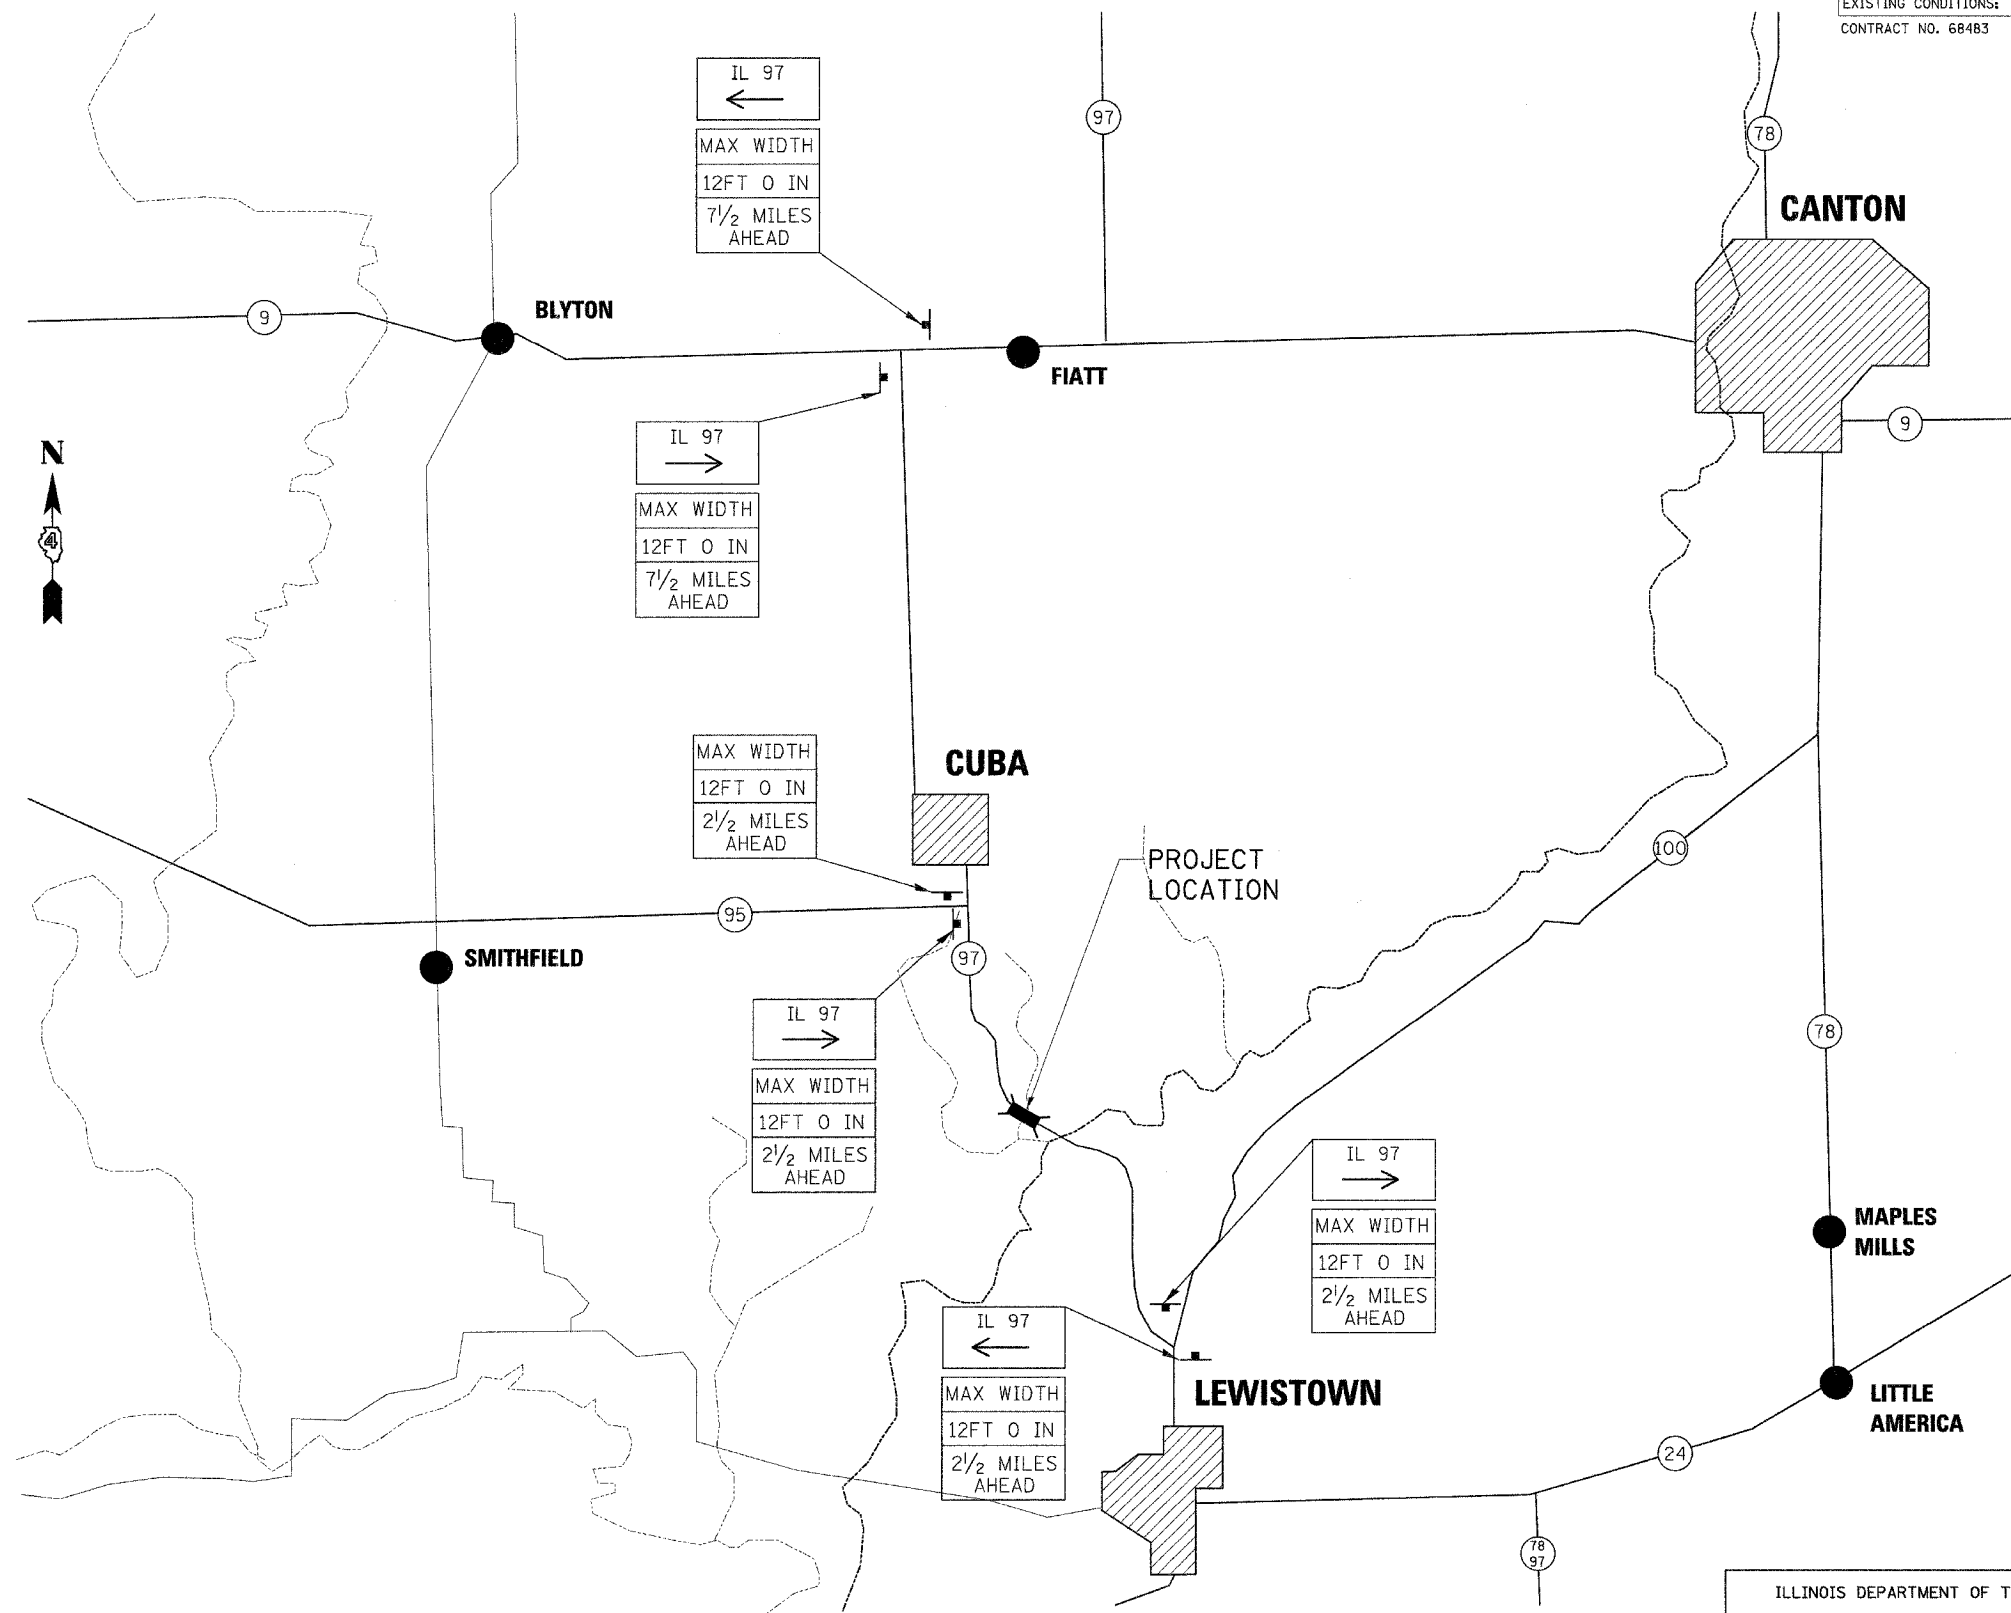

SIGNS REQUIRED

MAX WIDTH 12FT 0 IN 7 1/2 MILES AHEAD	(2)	IL 97 →
MAX WIDTH 12FT 0 IN 2 1/2 MILES AHEAD	(4)	IL 97 ←

BRIDGE DECK REPLACEMENT  
IL RT 97

REVISIONS	
NAME	DATE

ILLINOIS DEPARTMENT OF TRANSPORTATION  
WIDE LOAD SIGN LOCATION

F.A.P. RTE. 622  
SECTION (128BR)I  
FULTON COUNTY

SCALE: NONE  
DATE: 06/24/2006

DRAWN BY: KBF  
CHECKED BY: BWP

PLOT DATE: \*DATE-TIME\*

DATE: 06/24/2006  
DRAWN BY: KBF  
CHECKED BY: BWP