


ROUTE		SECTION	COUNTY	SHEET	
MKD.	FAP	D-4 PAVT. MARKING 2007	PEORIA	TOTAL	NO.
US 150	317			15	11

D-94-111-06
CONTRACT NO. 68642

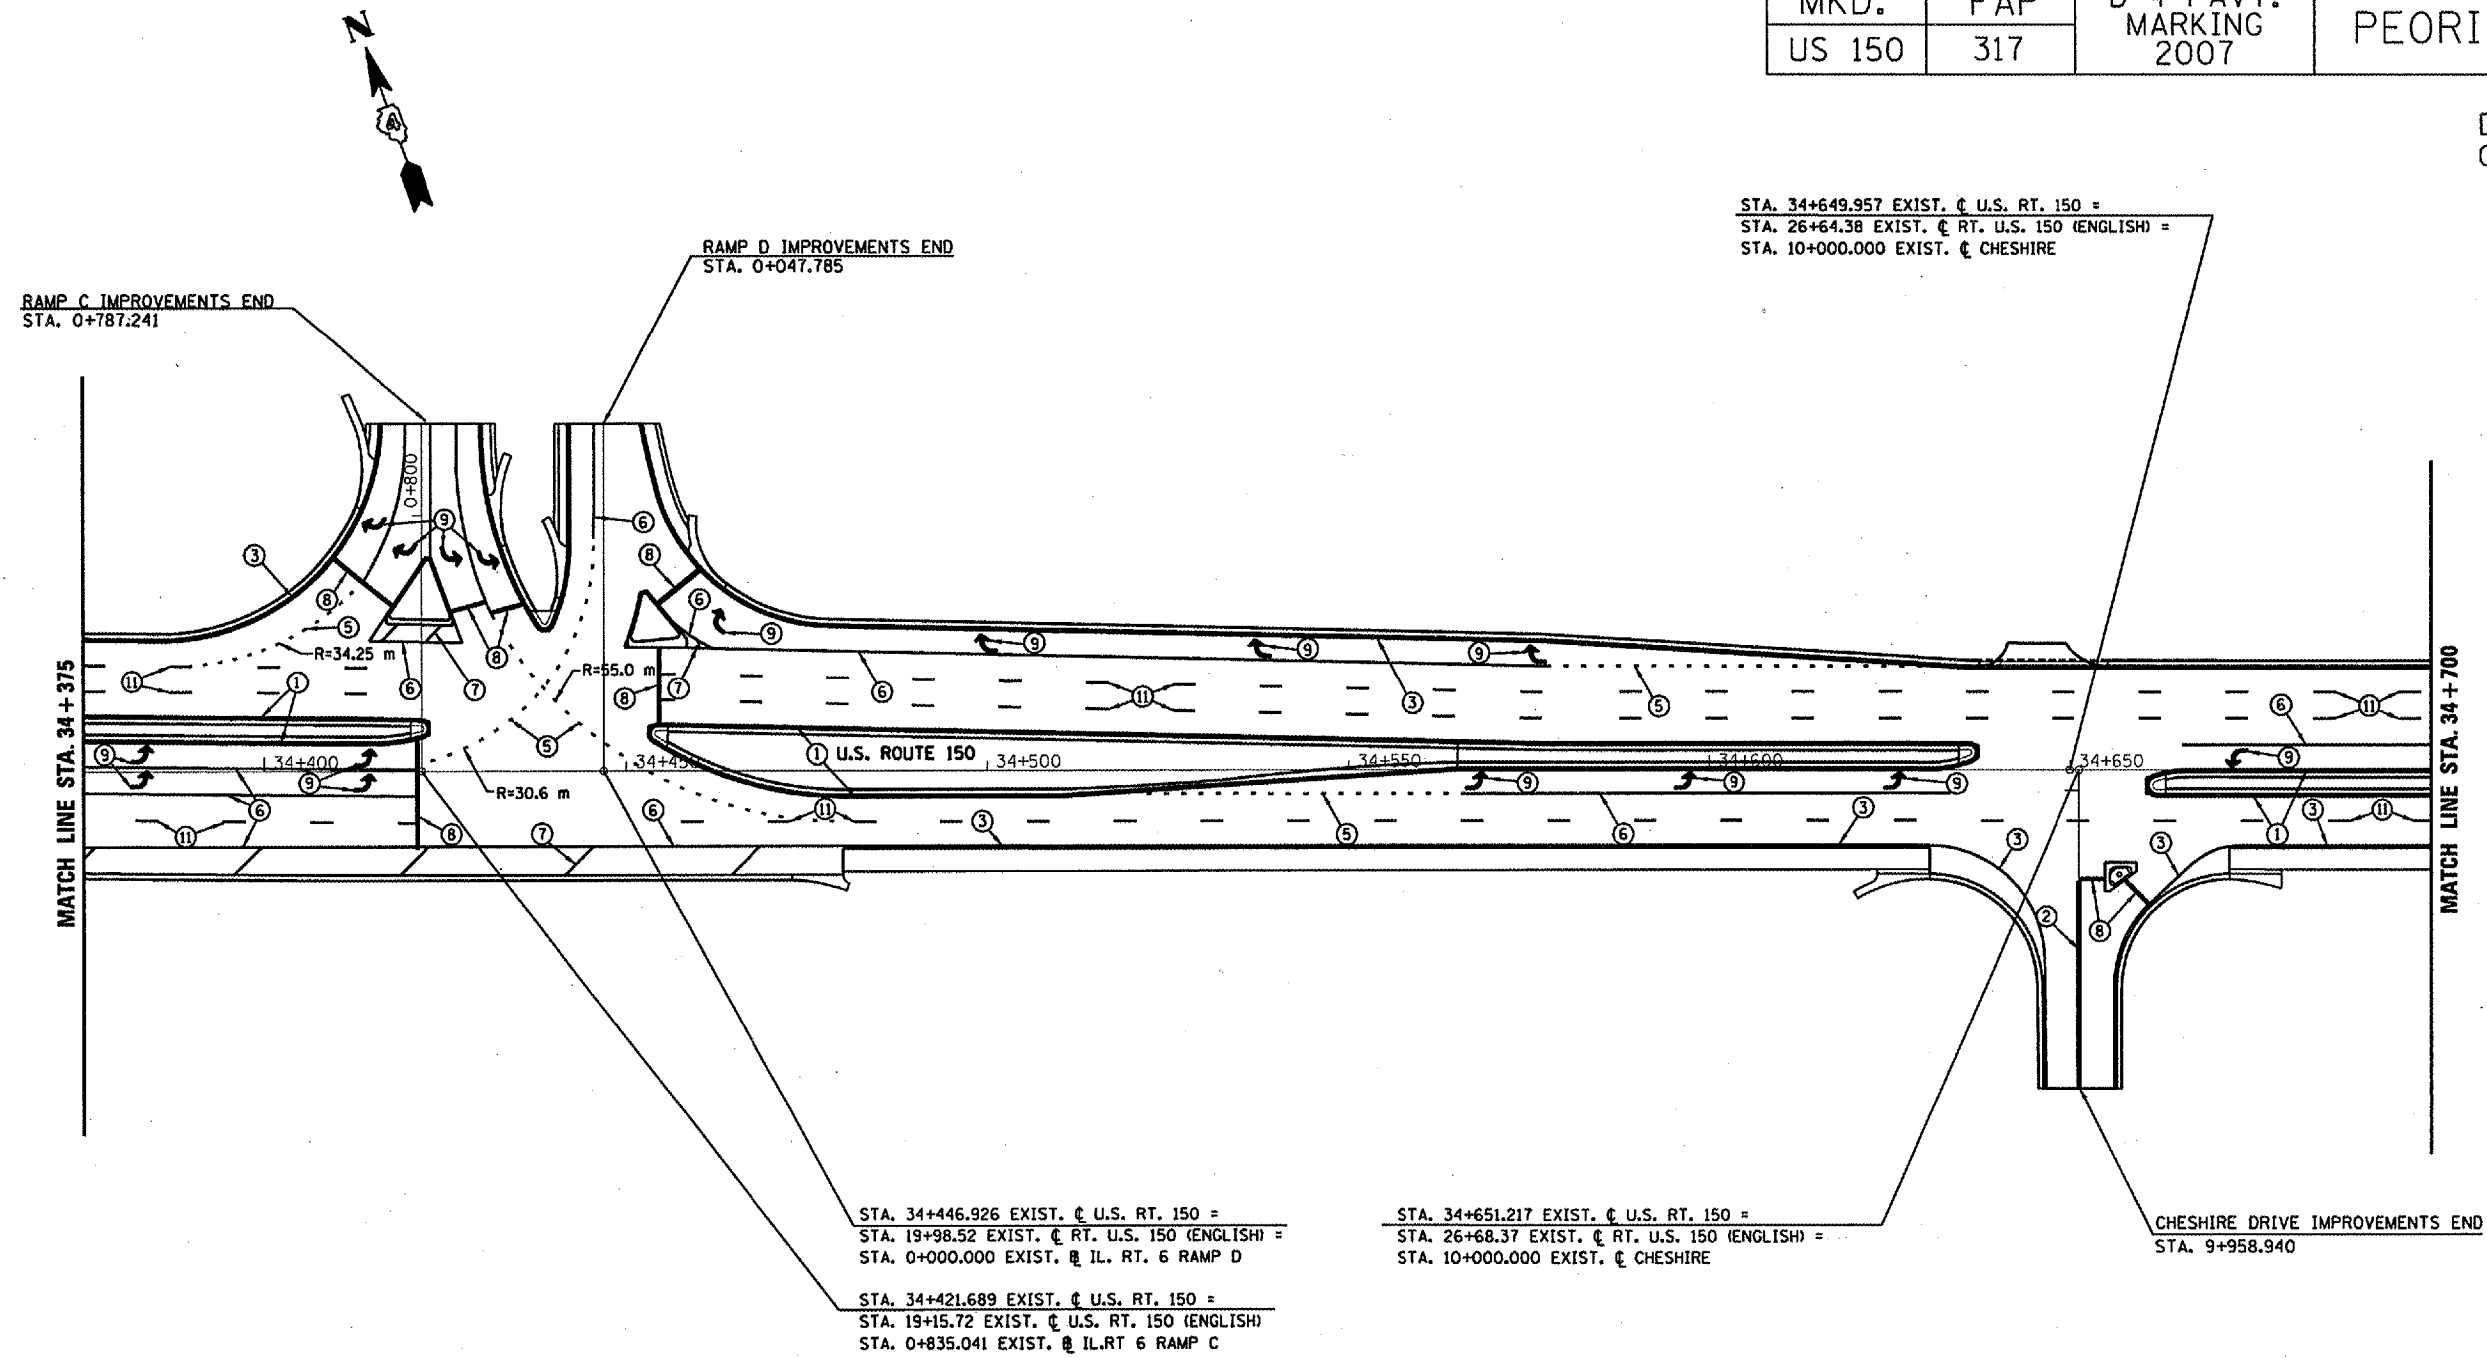

STA. 34+649.957 EXIST. C U.S. RT. 150 =
STA. 26+64.38 EXIST. C RT. U.S. 150 (ENGLISH) =
STA. 10+000.000 EXIST. C CHESHIRE

STA. 34+446.926 EXIST. C U.S. RT. 150 =
STA. 19+98.52 EXIST. C RT. U.S. 150 (ENGLISH) =
STA. 0+000.000 EXIST. C IL. RT. 6 RAMP D


STA. 34+421.689 EXIST. C U.S. RT. 150 =
STA. 19+15.72 EXIST. C U.S. RT. 150 (ENGLISH) =
STA. 0+835.041 EXIST. C IL. RT. 6 RAMP C

STA. 34+651.217 EXIST. C U.S. RT. 150 =
STA. 26+68.37 EXIST. C RT. U.S. 150 (ENGLISH) =
STA. 10+000.000 EXIST. C CHESHIRE

CHESHIRE DRIVE IMPROVEMENTS END
STA. 9+958.940

PAVEMENT MARKING LEGEND

- ① PREFORMED PLASTIC PAVEMENT MARKING - LINE 4" YELLOW SOLID
- ② PREFORMED PLASTIC PAVEMENT MARKING - LINE 4" YELLOW SOLID (DOUBLE LINE)
- ③ PREFORMED PLASTIC PAVEMENT MARKING - LINE 4" WHITE SOLID
- ④ PREFORMED PLASTIC PAVEMENT MARKING - LINE 4" YELLOW SKIP DASH
- ⑤ PREFORMED PLASTIC PAVEMENT MARKING - LINE 8" WHITE SKIP DASH
- ⑥ PREFORMED PLASTIC PAVEMENT MARKING - LINE 8" WHITE SOLID
- ⑦ PREFORMED PLASTIC PAVEMENT MARKING - LINE 12" WHITE SOLID
- ⑧ PREFORMED PLASTIC PAVEMENT MARKING - LINE 24" WHITE SOLID (STOP BAR)
- ⑨ PREFORMED PLASTIC PAVEMENT MARKING - LETTERS AND SYMBOLS
- ⑩ PREFORMED PLASTIC PAVEMENT MARKING - LINE 12" YELLOW SOLID
- ⑪ PREFORMED PLASTIC PAVEMENT MARKING - LINE 6" WHITE SKIP DASH

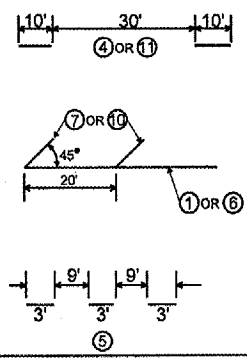

ILLINOIS DEPARTMENT OF TRANSPORTATION

**PAVEMENT MARKING
DETAIL**