


ROUTE		SECTION	COUNTY	SHEET	
MKD.	FAP	D-4 PAVT. MARKING 2007	PEORIA	TOTAL	NO.
US 150	317			15	13

D-94-111-06
CONTRACT NO. 68642

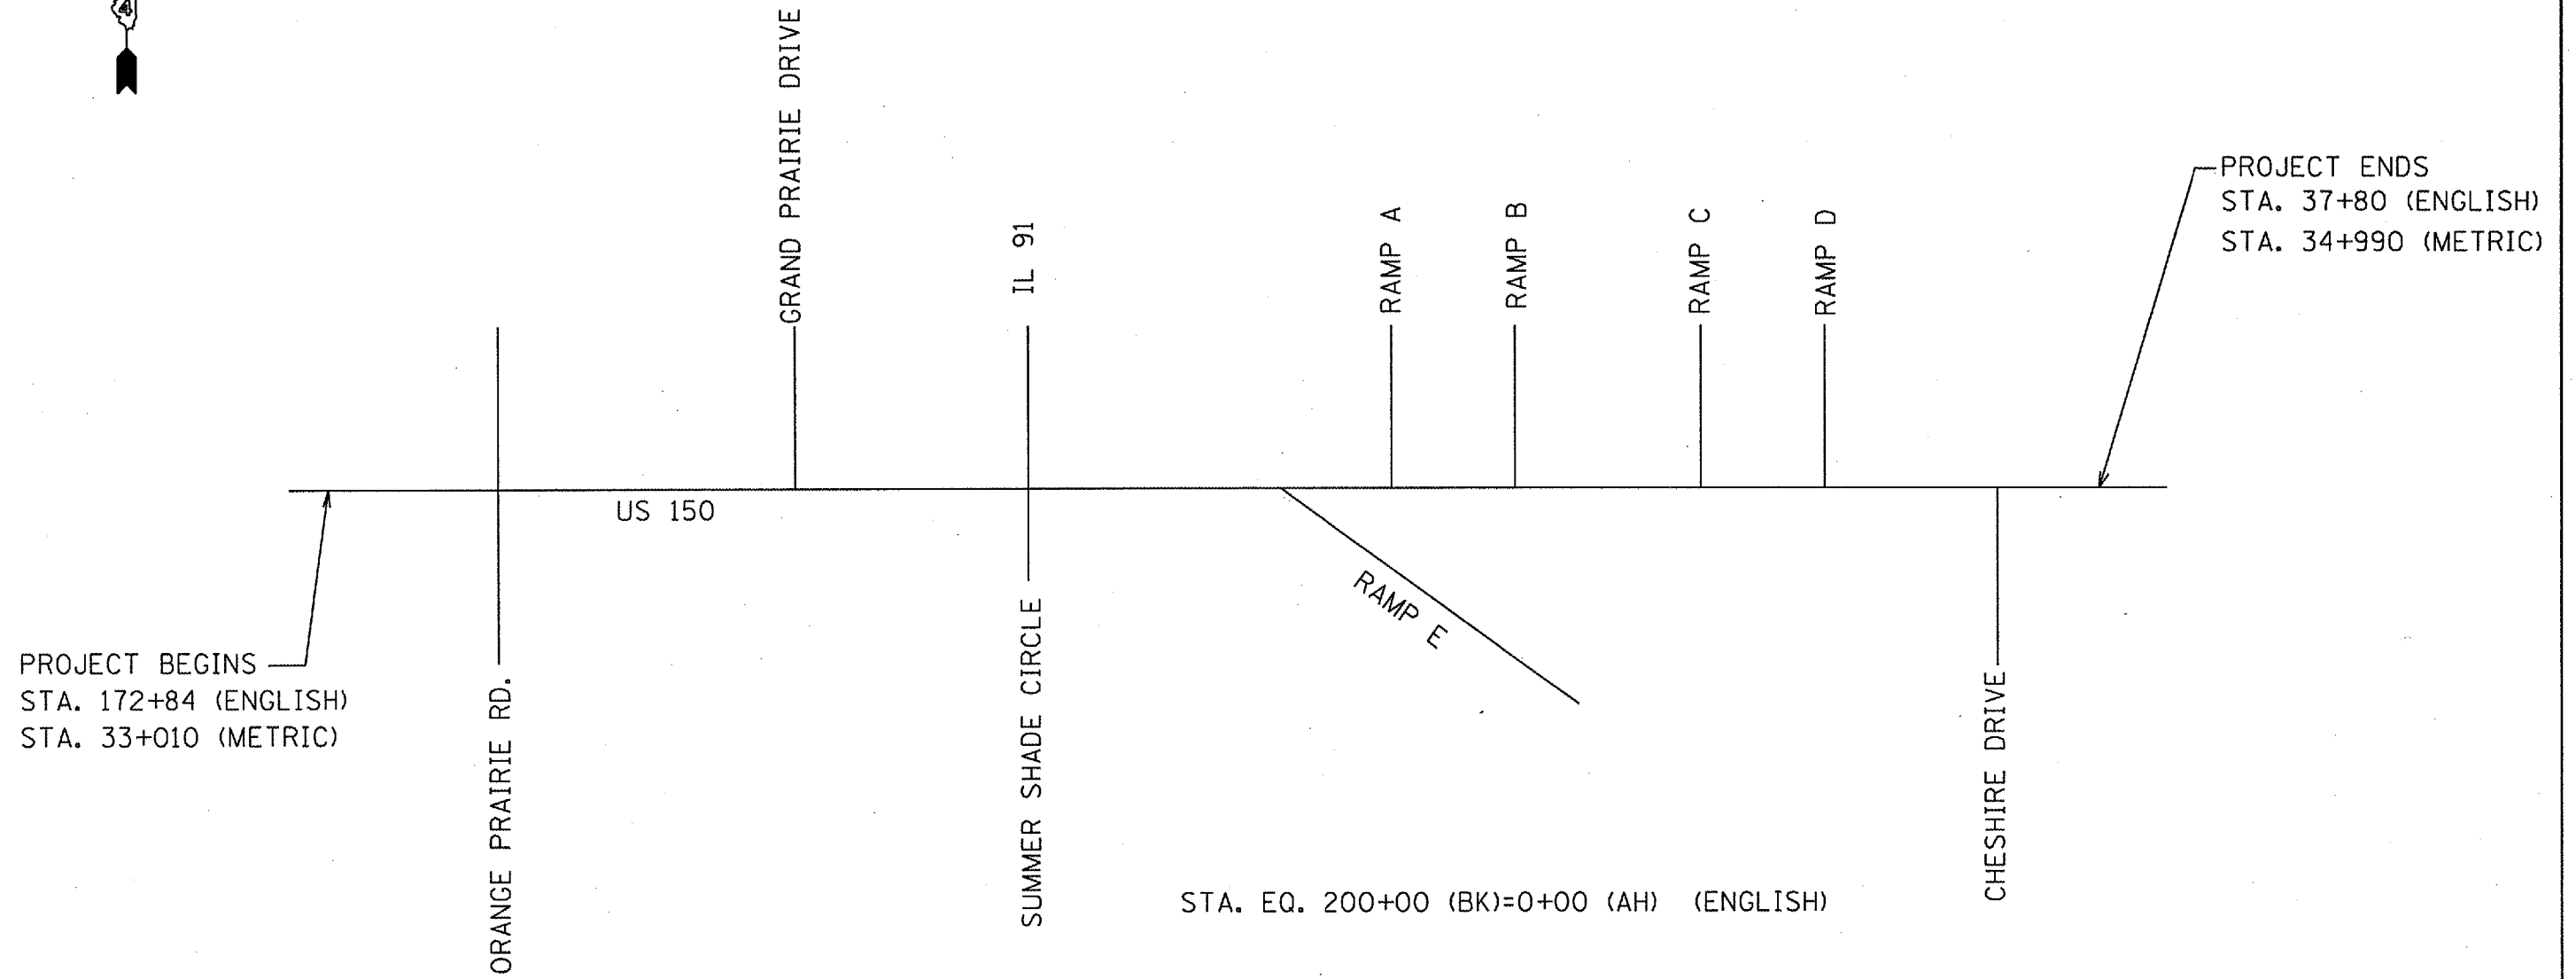

ILLINOIS DEPARTMENT OF TRANSPORTATION

LINE DIAGRAM