


NO.	AREAS CHECKED
AREAS	
PLATE	
DATE	
BY	
DATE	
BY	
DATE	
BY	
DATE	

NO.	AREAS CHECKED
AREAS	
PLATE	
DATE	
BY	
DATE	
BY	
DATE	
BY	
DATE	

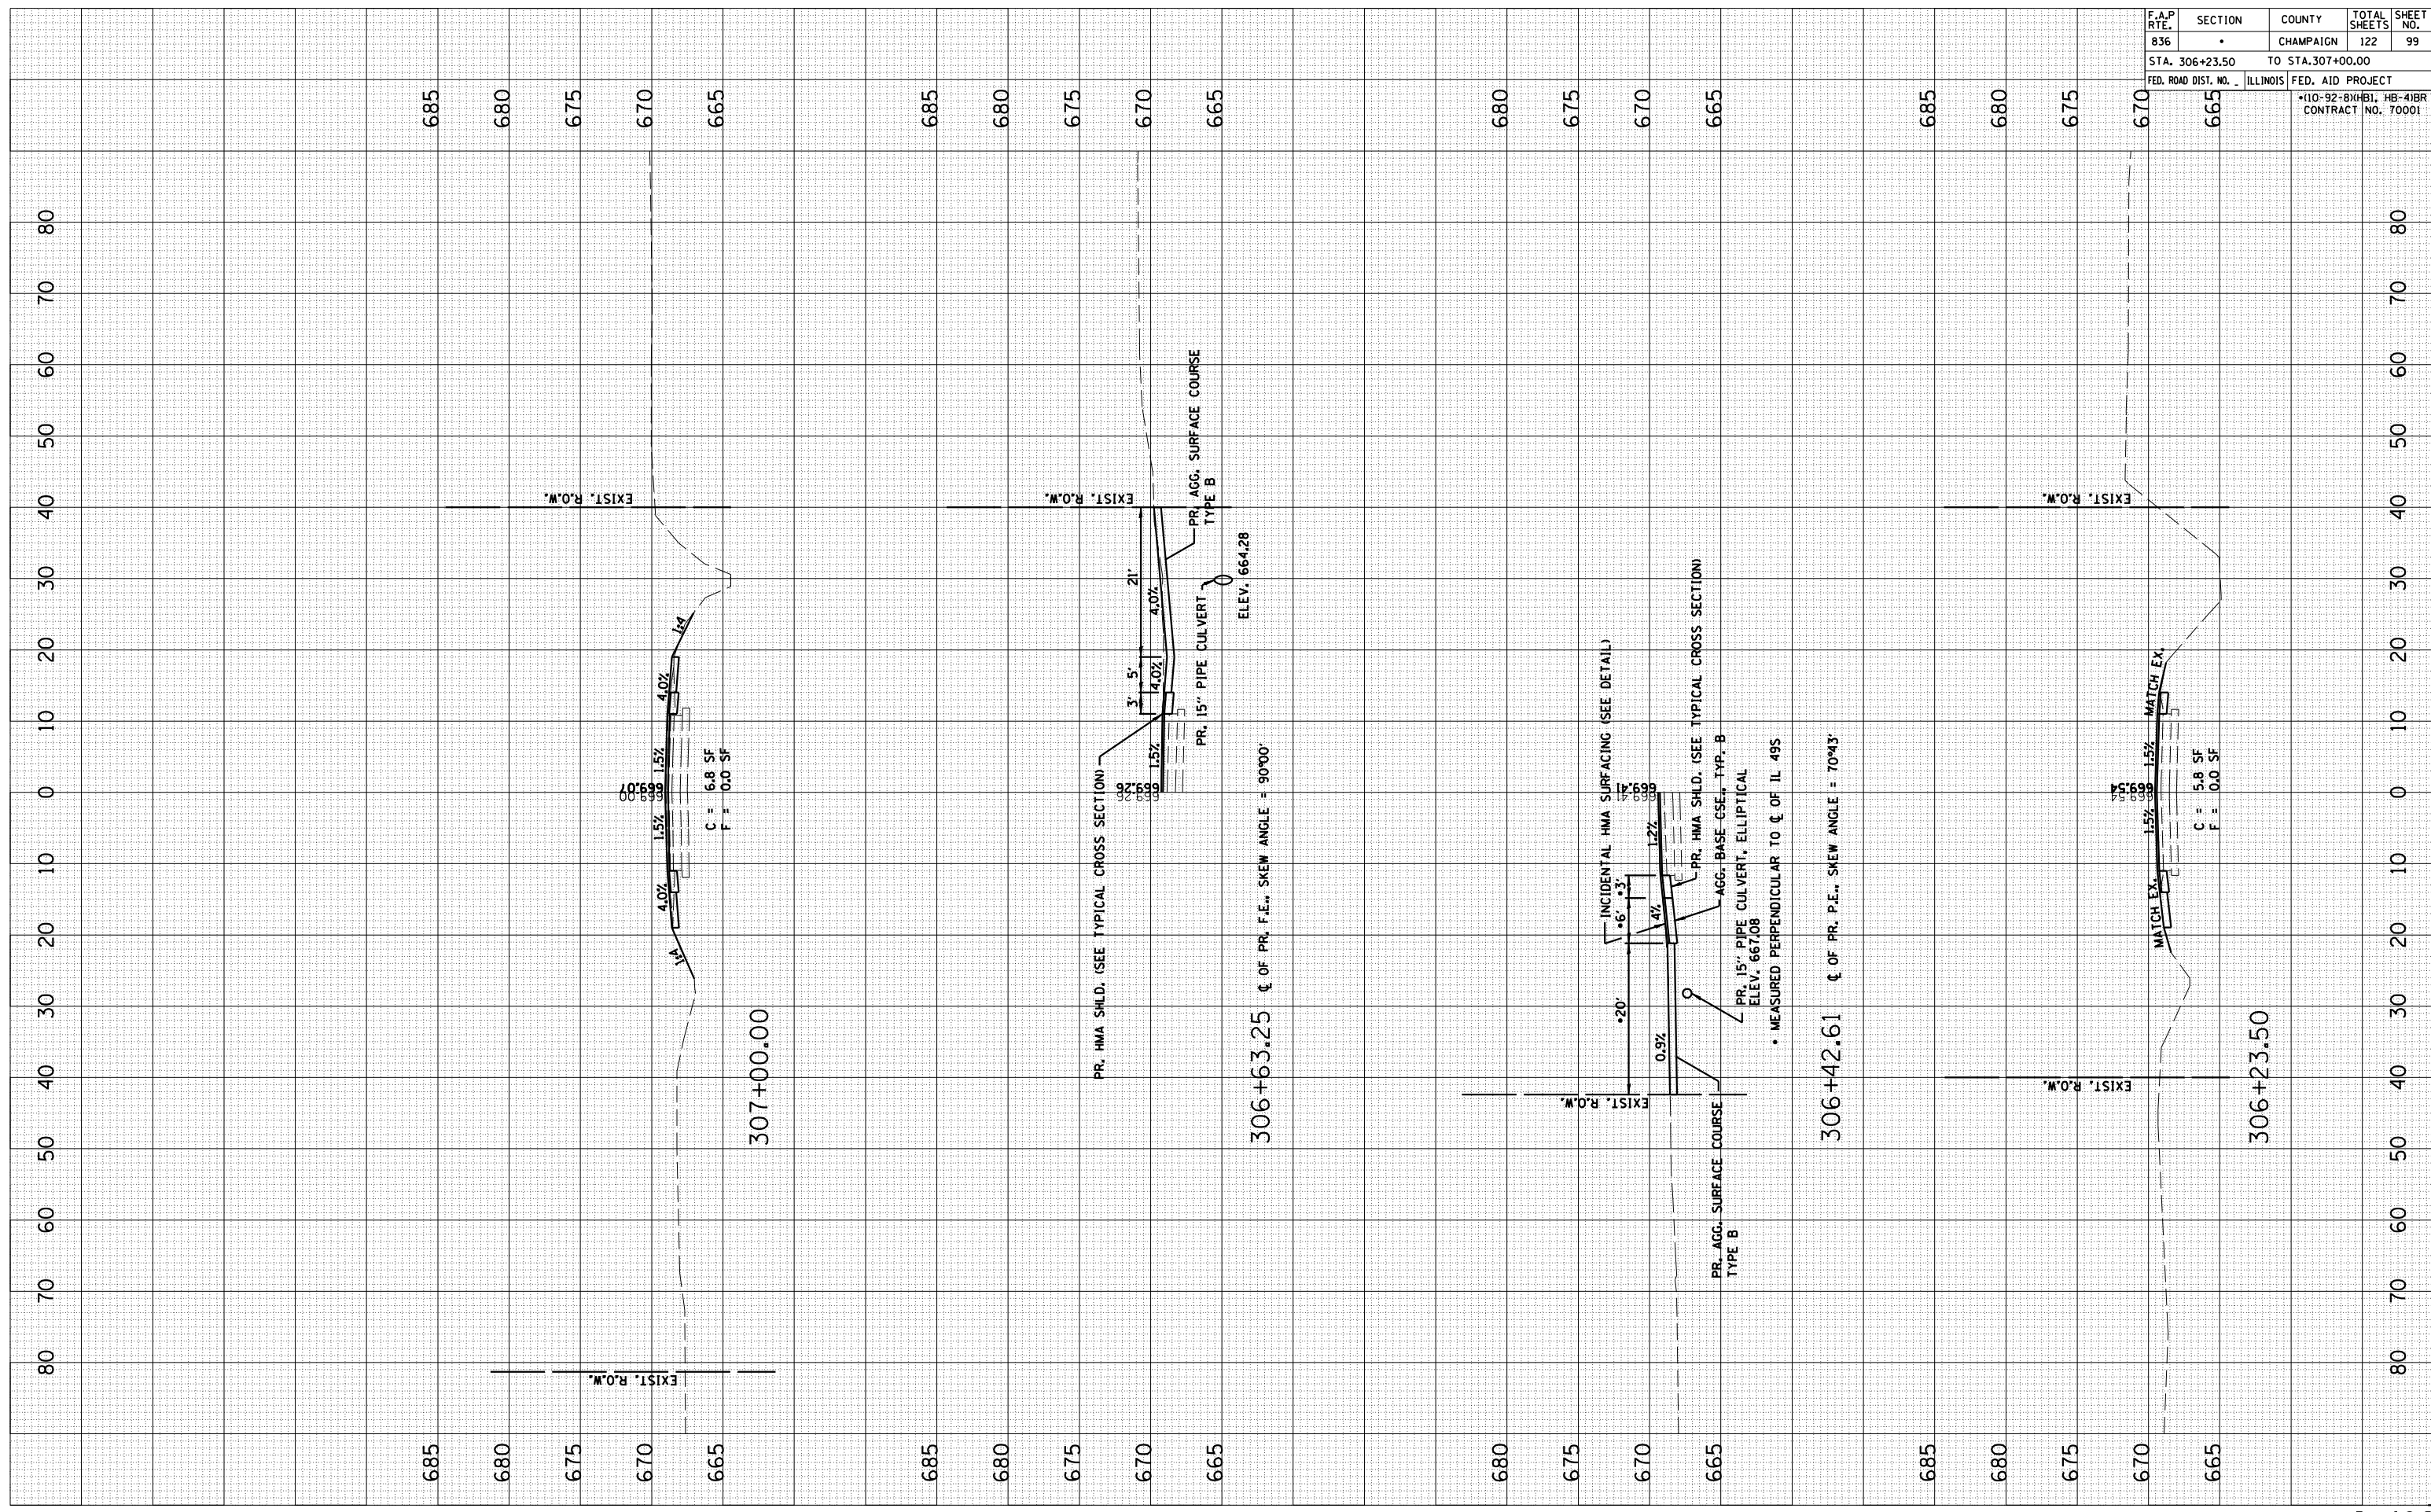

F.A.P. RTE.	SECTION	COUNTY	TOTAL SHEETS	SHEET NO.
836	•	CHAMPAIGN	122	99
STA. 306+23.50		TO STA. 307+00.00		
FED. ROAD DIST. NO. 1		ILLINOIS FED. AID PROJECT		
		*110-92-8(X)HBI, HB-41BR CONTRACT NO. 70001		