


BY	DATE
FINAL SURVEY	SURVEYED
NOTE BOOK	PLOTTED
NO.	DATE
	AREAS CHECKED

BY	DATE
ORIGINAL SURVEY	SURVEYED
NOTE BOOK	PLOTTED
NO.	DATE
	AREAS CHECKED

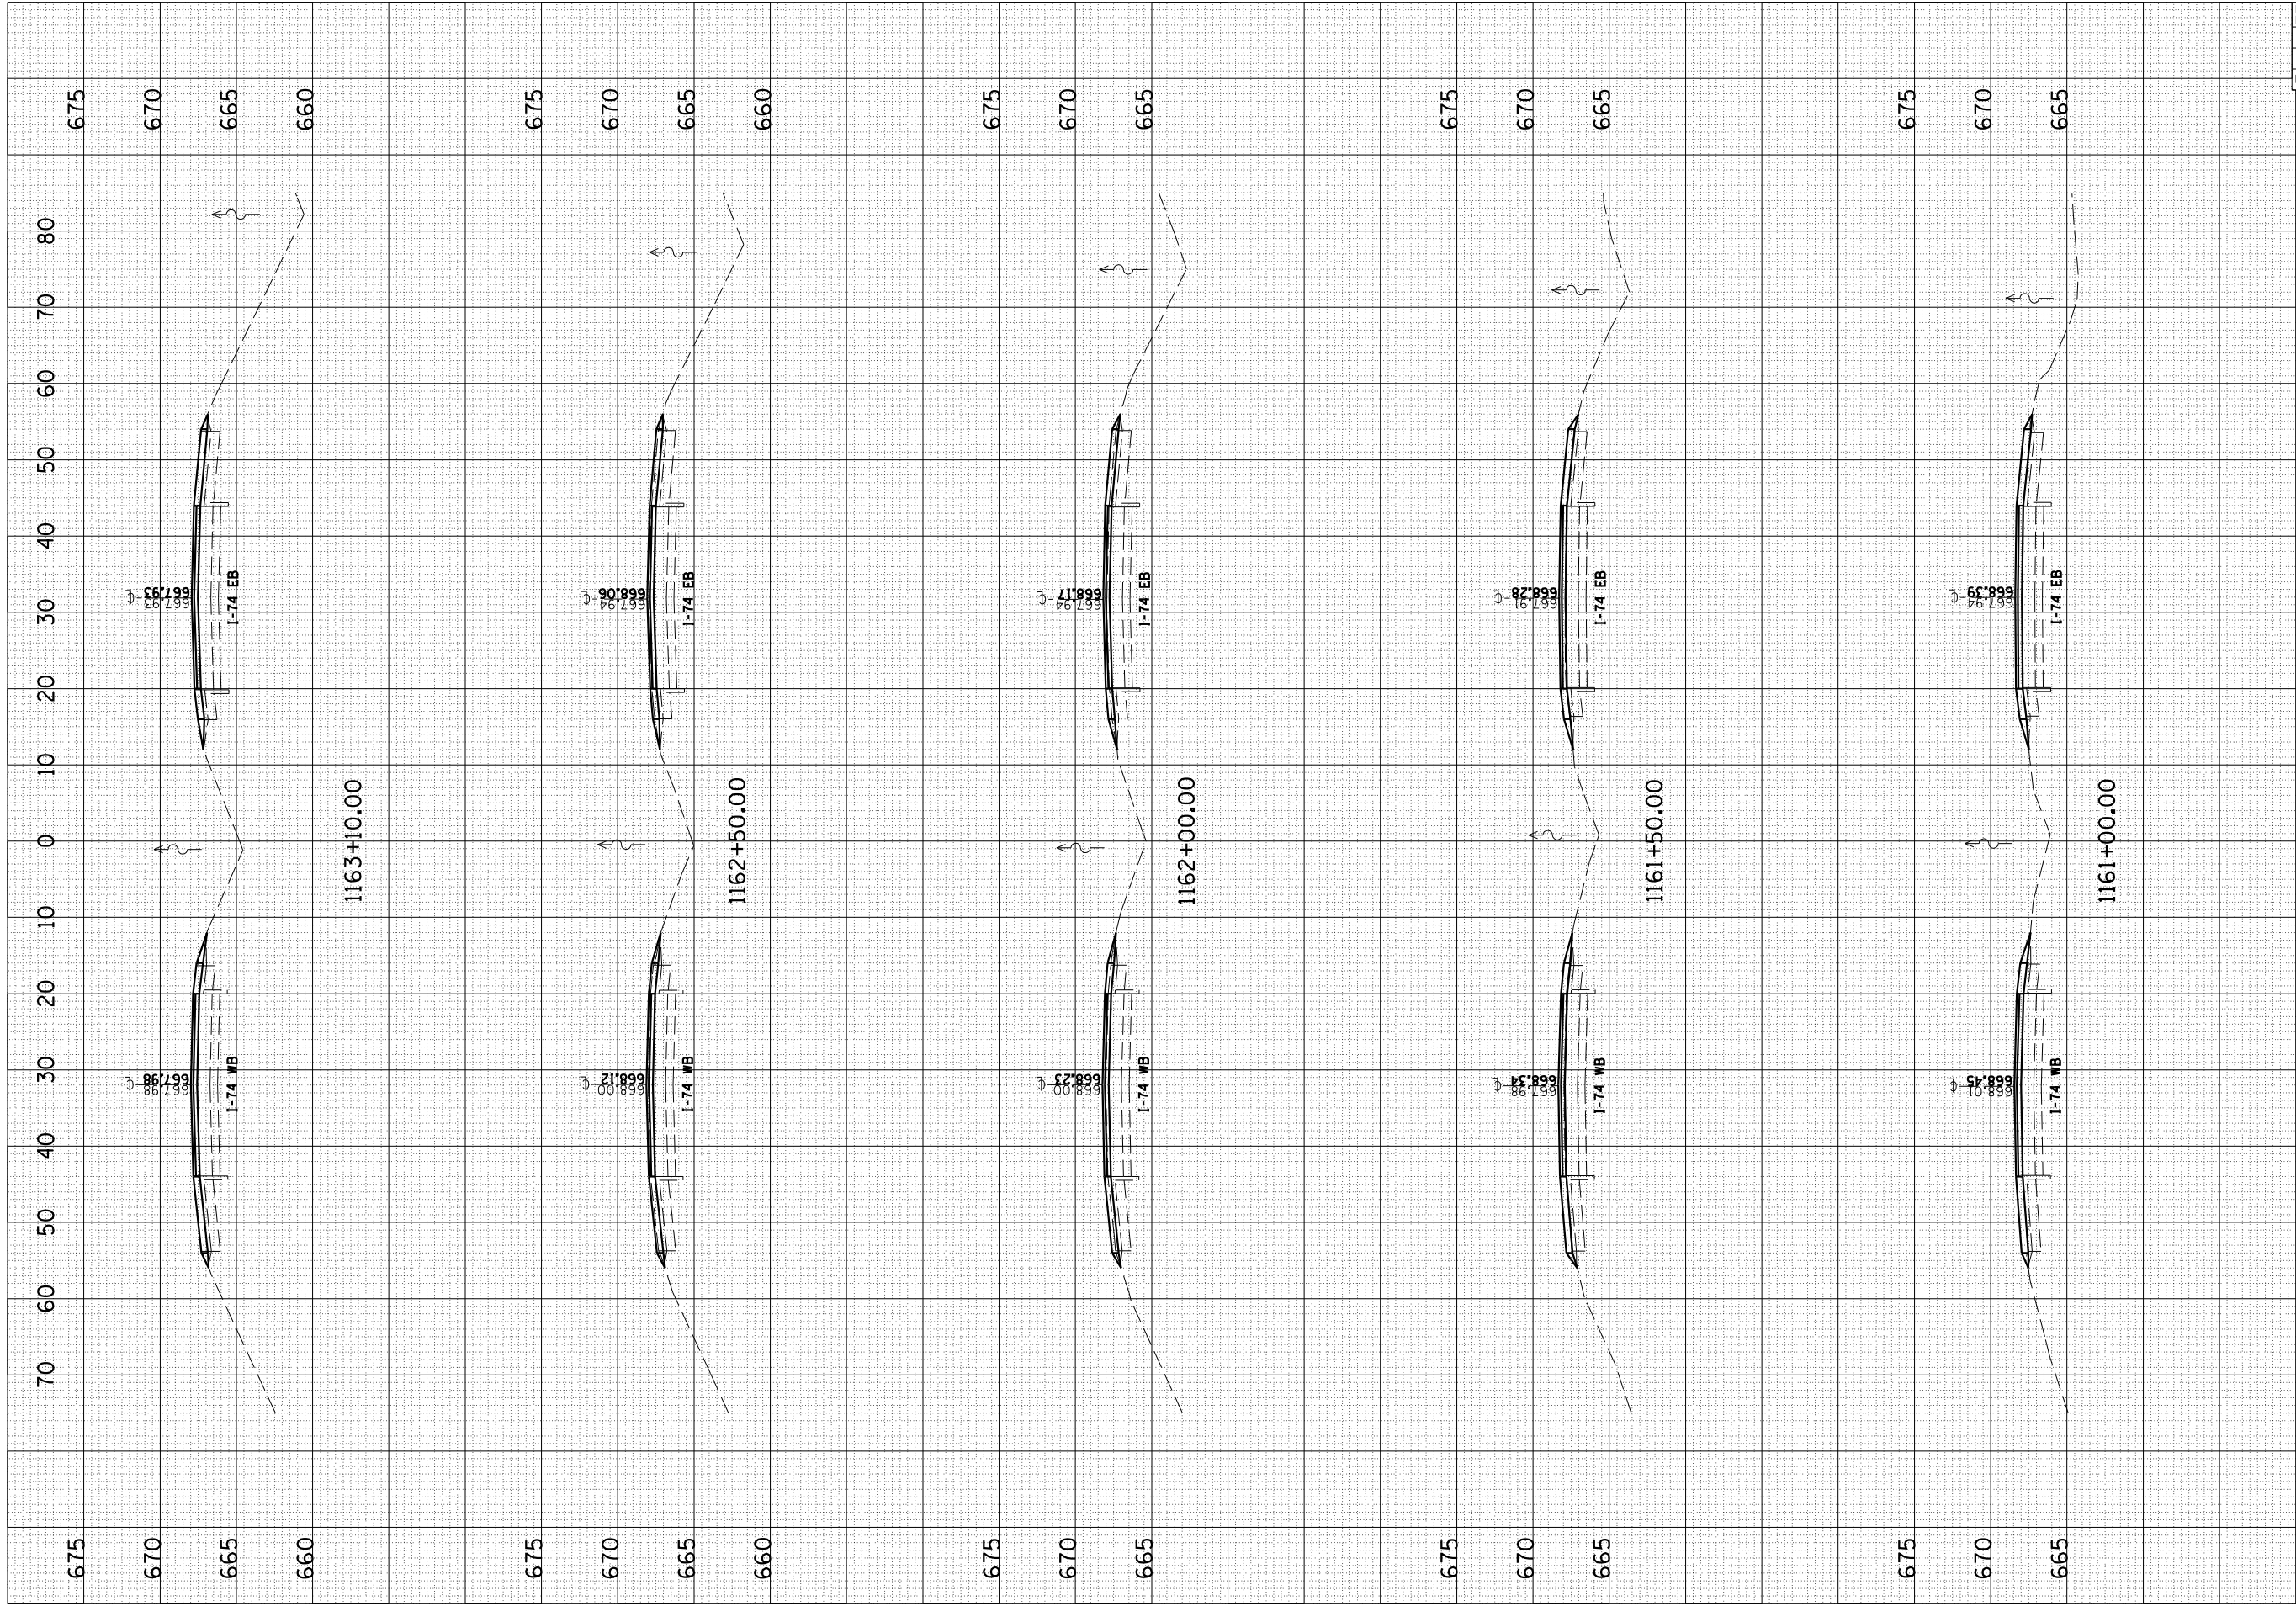

F.A.I. RTE.	SECTION	COUNTY	TOTAL SHEETS	SHEET NO.
74		VERMILION	122	118
STA. 1160+75.00		TO STA. 1163+10.00		
FED. ROAD DIST. NO. ILLINOIS FED. AID PROJECT				
*10-92-83HBI, WB-4BR CONTRACT NO. 70001				