


F.A.P. RTE.	SECTION	COUNTY	TOTAL SHEETS	SHEET NO.
717	(11B)BR	DEWITT	53	6
STA.		TO STA.		
FED. ROAD DIST. NO.	ILLINOIS	FED. AID PROJECT		


### EXISTING TYPICAL CROSS SECTION

STATION 1068+18.00 TO STATION 1068+83.20 (FLEXIBLE CONNECTOR)

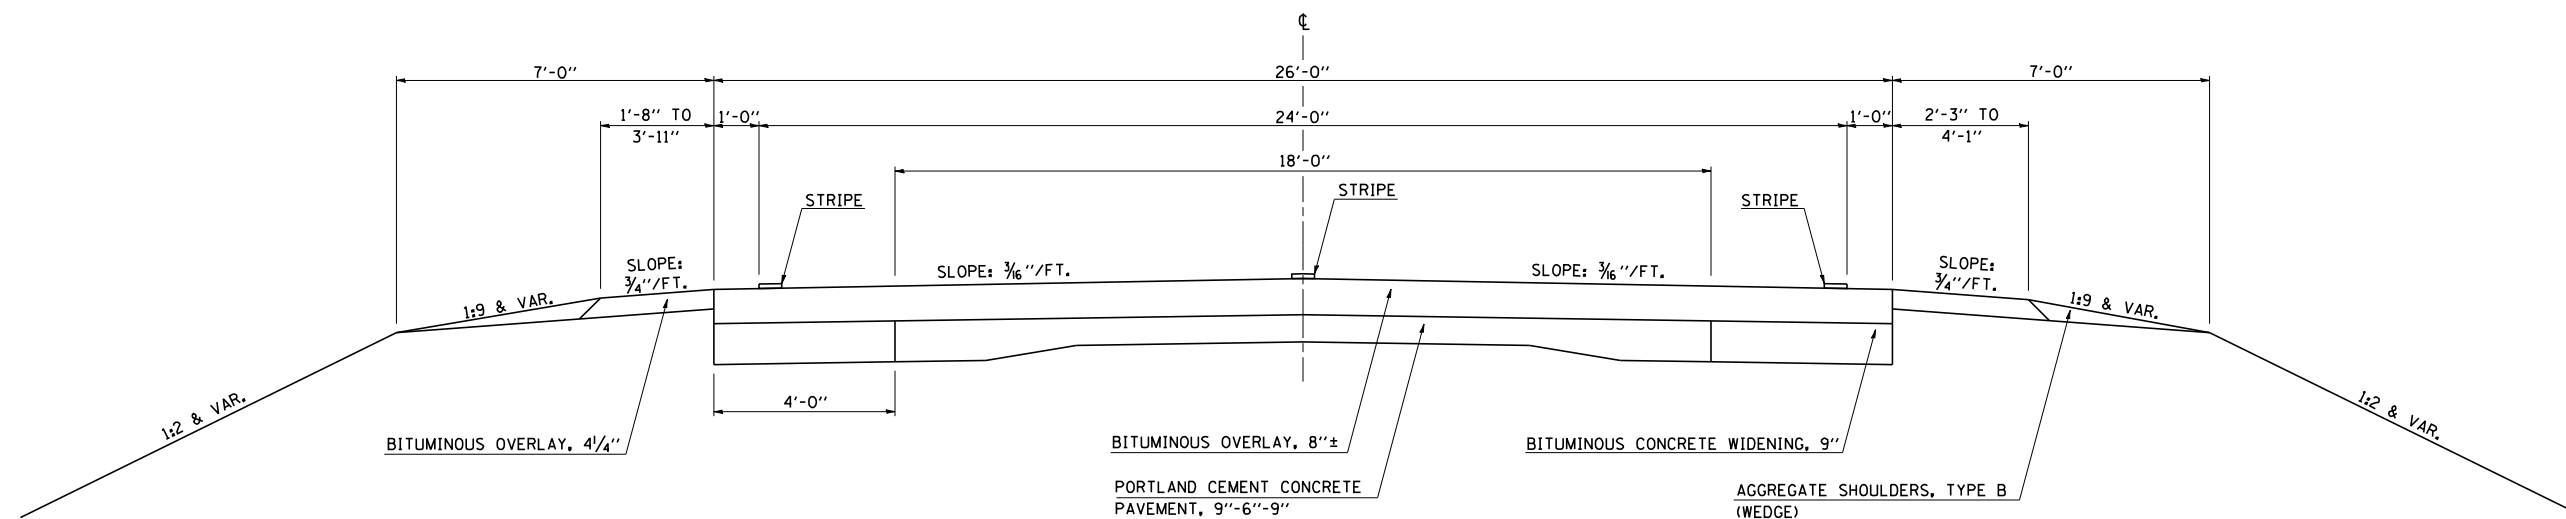

### EXISTING TYPICAL CROSS SECTION

(FLEXIBLE CONNECTOR) STATION 1070+21.09 TO STATION 1070+90.00

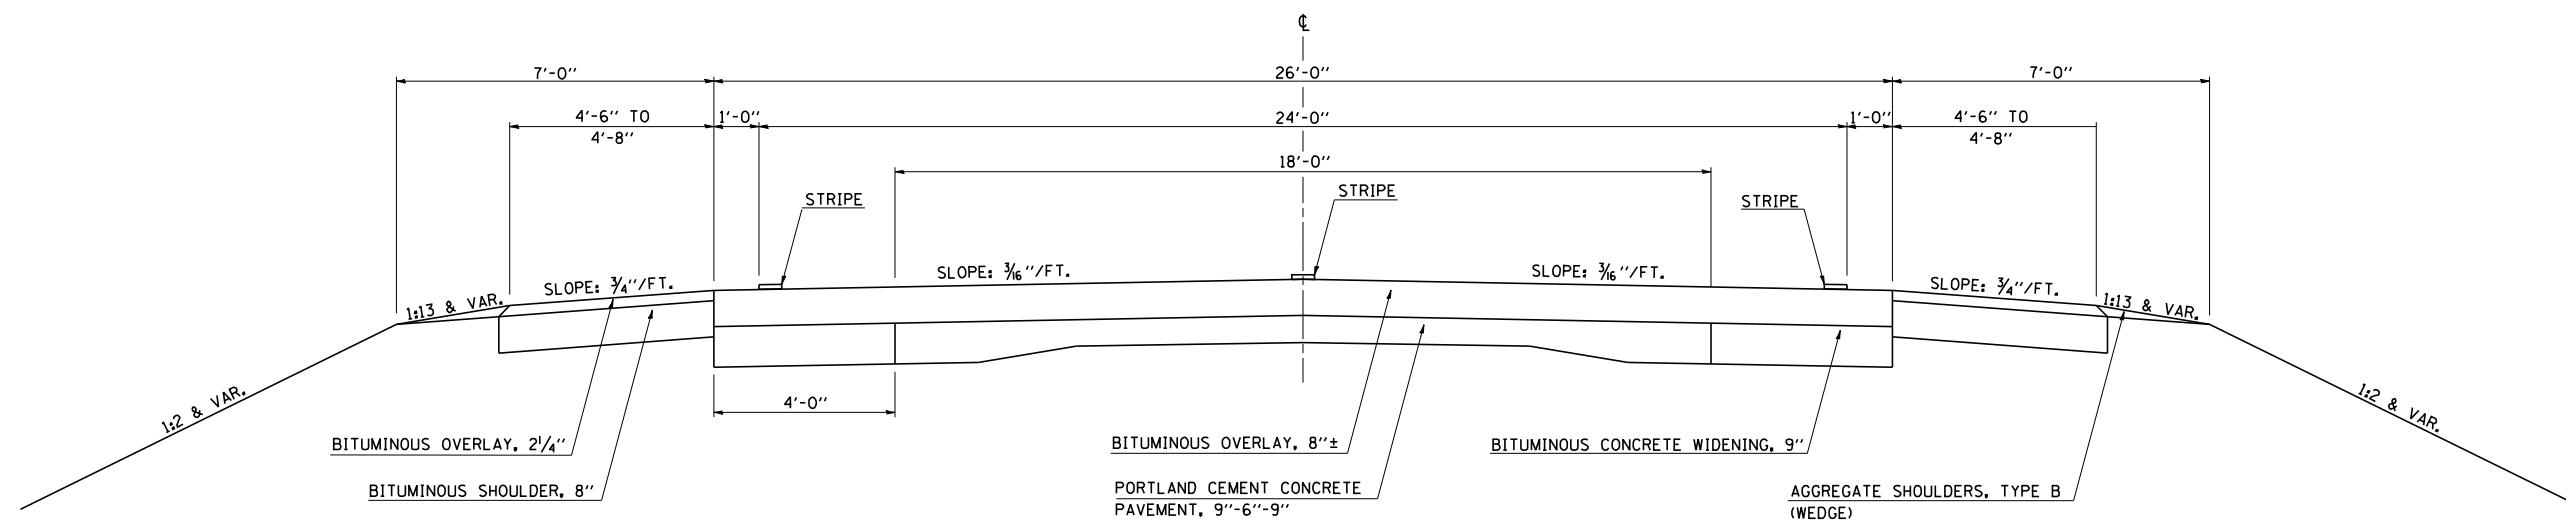

PLOT DATE = 8/24/2006  
 FILE NAME = G:\projects\0503004 (w8)\70387\typ\cds.dgn  
 PLOT SCALE = 1/8" = 1'-0"  
 USER NAME = pfrsonbr

ILLINOIS DEPARTMENT OF TRANSPORTATION  
**EXISTING TYPICAL SECTIONS**  
 F.A.P. 717 (IL ROUTE 10)  
 SECTION (11B)BR  
 DEWITT COUNTY

SCALE: NOT TO SCALE  
 DATE: 04/25/06

DRAWN BY: B.B.P.  
 CHECKED BY: M.W.M.