


BENCHMARKS


TIE POINTS

F.A.P. RTE.	SECTION	COUNTY	TOTAL SHEETS	SHEET NO.
717	(11B)BR	DEWITT	53	11
STA.		TO STA.		
FED. ROAD DIST. NO.		ILLINOIS	FED. AID PROJECT	

**P.O.T. #1
STATION 1054 + 89.11**

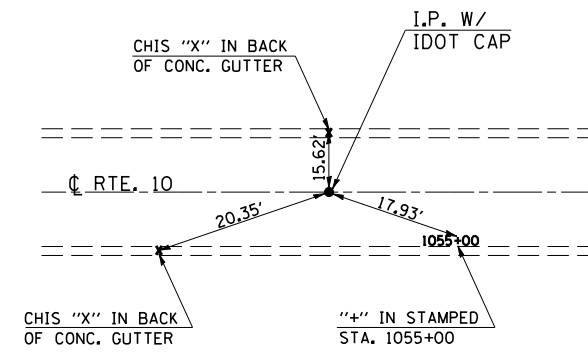

**P.C. #3
STATION 1075 + 26.33**

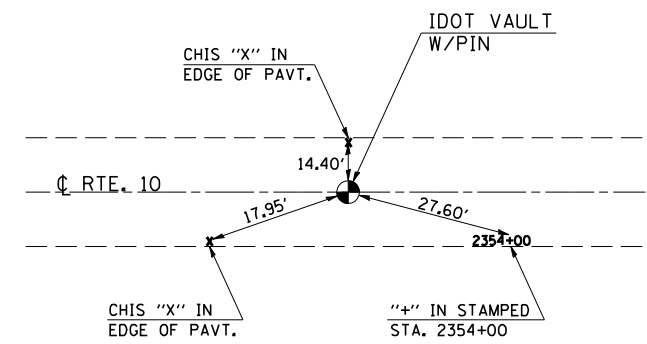

PLOT DATE = 8/24/2006
 FILE NAME = C:\p\projects\0503004 (v8)\70387\detail.dgn
 PLOT SCALE = 42.3523 / IN.
 USER NAME = pierstonbr

ILLINOIS DEPARTMENT OF TRANSPORTATION

TIE POINTS

F.A.P. 717 (IL ROUTE 10)
 SECTION (11B)BR
 DEWITT COUNTY

SCALE: NOT TO SCALE
 DATE: 05/17/06

DRAWN BY: B.B.P.
 CHECKED BY: M.W.M.