



F.A.P. RTE.	SECTION	COUNTY	TOTAL SHEETS	SHEET NO.
717	(111B)BR	DEWITT	53	17
STA.		TO STA.		
FED. ROAD DIST. NO.	ILLINOIS	FED. AID PROJECT		

DETOUR SIGNING DETAIL

SHEET 3 OF 4

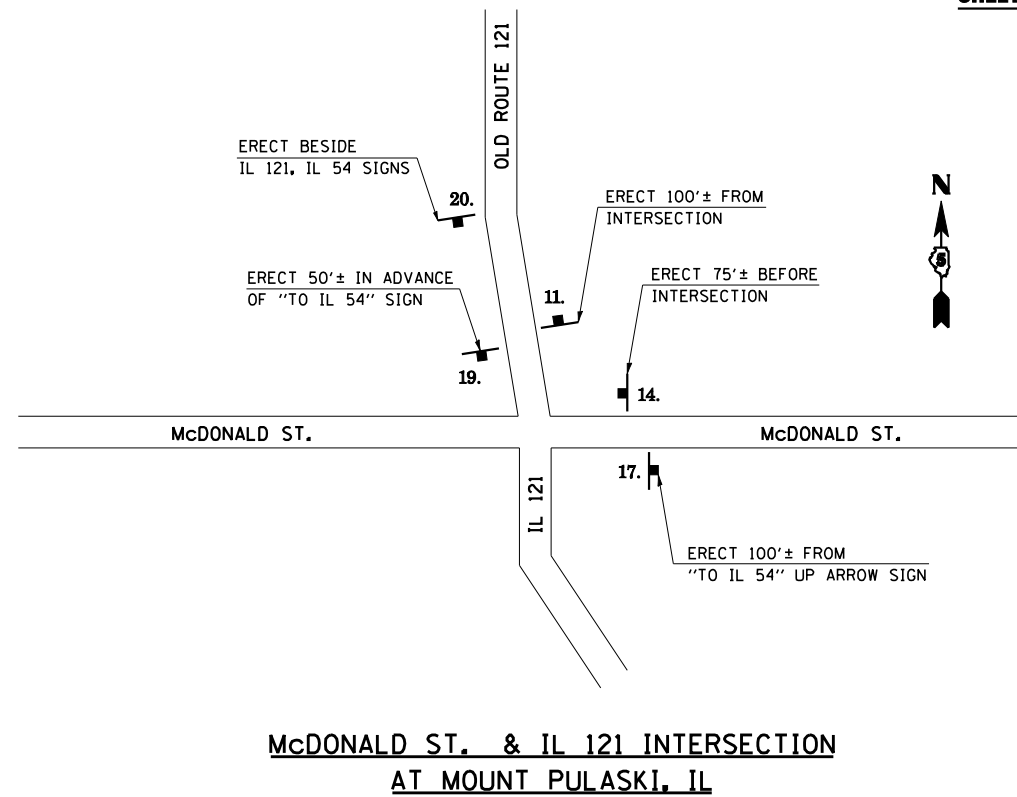

**McDONALD ST. & IL 121 INTERSECTION
AT MOUNT PULASKI, IL**

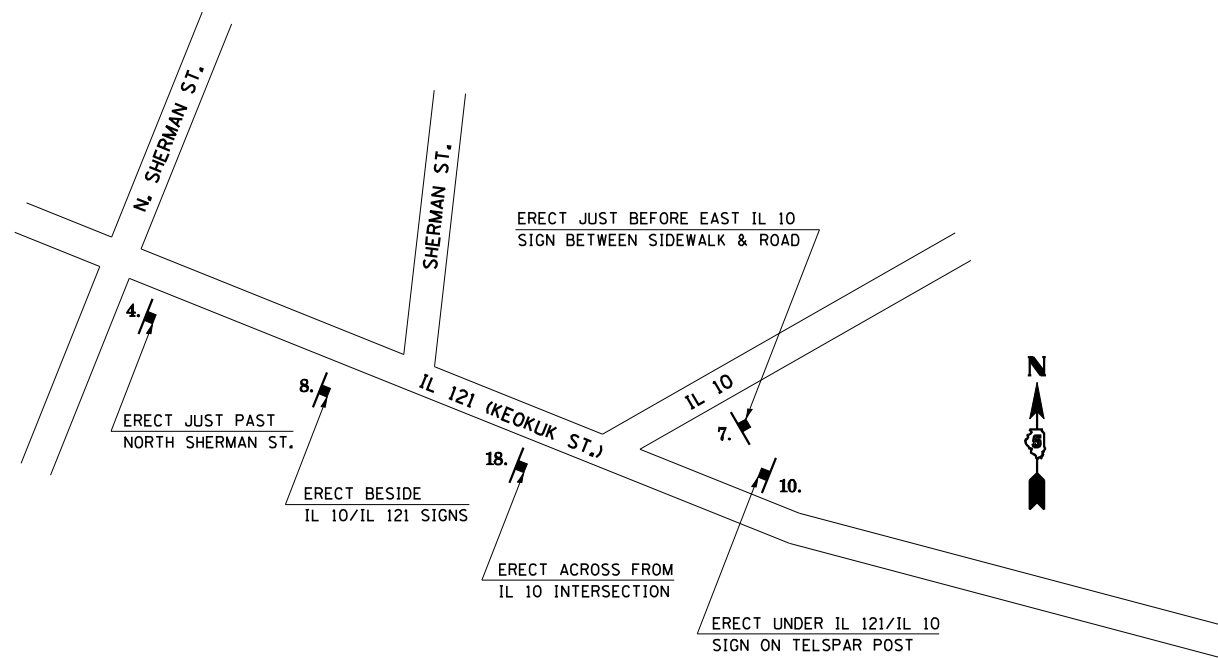

**IL 121 (KEOKUK ST.) & IL 10 INTERSECTION
AT LINCOLN, IL**

LEGEND

ILLINOIS DEPARTMENT OF TRANSPORTATION
DETOUR SIGNING DETAIL
 F.A.P. 717 (IL ROUTE 10)
 SECTION (111B)BR
 DEWITT COUNTY
 SHEET 3 OF 4
 SCALE: NOT TO SCALE
 DATE: 04/27/06
 DRAWN BY: B.B.P.
 CHECKED BY: M.W.M.

PLOT DATE = 8/25/2006
 FILE NAME = C:\p\projects\70387\detois.dgn
 PLOT SCALE = 42.3523 / IN.
 USER NAME = pierstonbr