


F.A.P. RTE.	SECTION	COUNTY	TOTAL SHEETS	SHEET NO.
717	(111B)BR	DEWITT	53	39
STA.		TO STA.		
FED. ROAD DIST. NO.	ILLINOIS	FED. AID PROJECT		

### TYPICAL APPLICATIONS OF PAVEMENT MARKINGS AND MARKERS

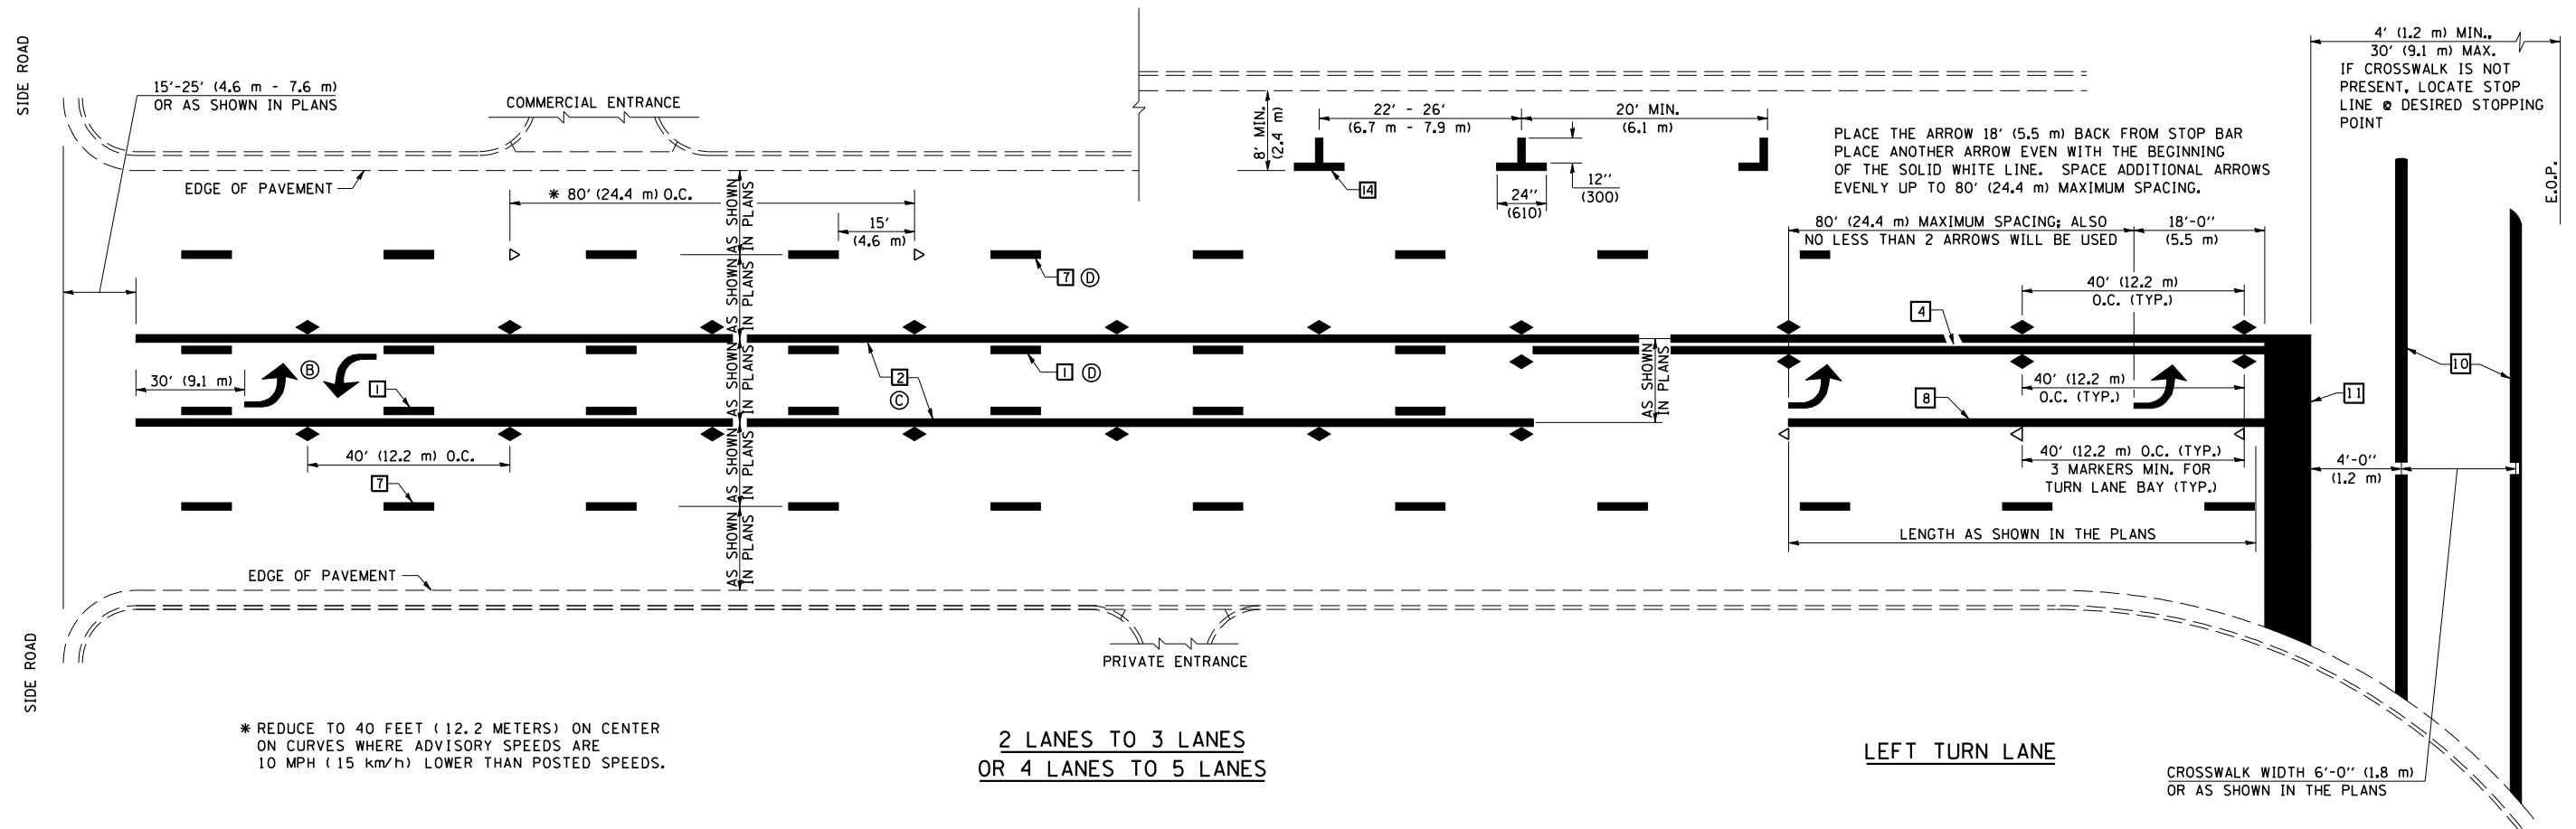

\* REDUCE TO 40 FEET (12.2 METERS) ON CENTER ON CURVES WHERE ADVISORY SPEEDS ARE 10 MPH (15 km/h) LOWER THAN POSTED SPEEDS.

2 LANES TO 3 LANES  
OR 4 LANES TO 5 LANES

LEFT TURN LANE

CROSSWALK WIDTH 6'-0" (1.8 m)  
OR AS SHOWN IN THE PLANS

PLOT DATE = 8/24/2006  
FILE NAME = c:\p\proj\crys\d503004 (v8)\70387\det\tdls.dgn  
SCALE = 42.3523 / IN.  
USER NAME = pierfsonbr

**SHEET 2 OF 4**

	NAME	DATE	REVISIONS
DESIGNED	J.M.H.	5/85	NAME
CHECKED	FMS	6/85	DATE
CADD NO.	F-5,25	6/88	GEOMETRICS/K.A.G.
			K.A.G.

ALL DIMENSIONS ARE IN INCHES (MILLIMETERS) UNLESS OTHERWISE SHOWN.

ILLINOIS DEPARTMENT OF TRANSPORTATION  
**DETAIL OF PAVEMENT MARKINGS  
AND MARKERS**  
F.A.P. 717 (IL ROUTE 10)  
SECTION (111B)BR  
DEWITT COUNTY  
Sheet 2 of 4