
TYPICAL APPLICATIONS OF PAVEMENT MARKINGS AND MARKERS

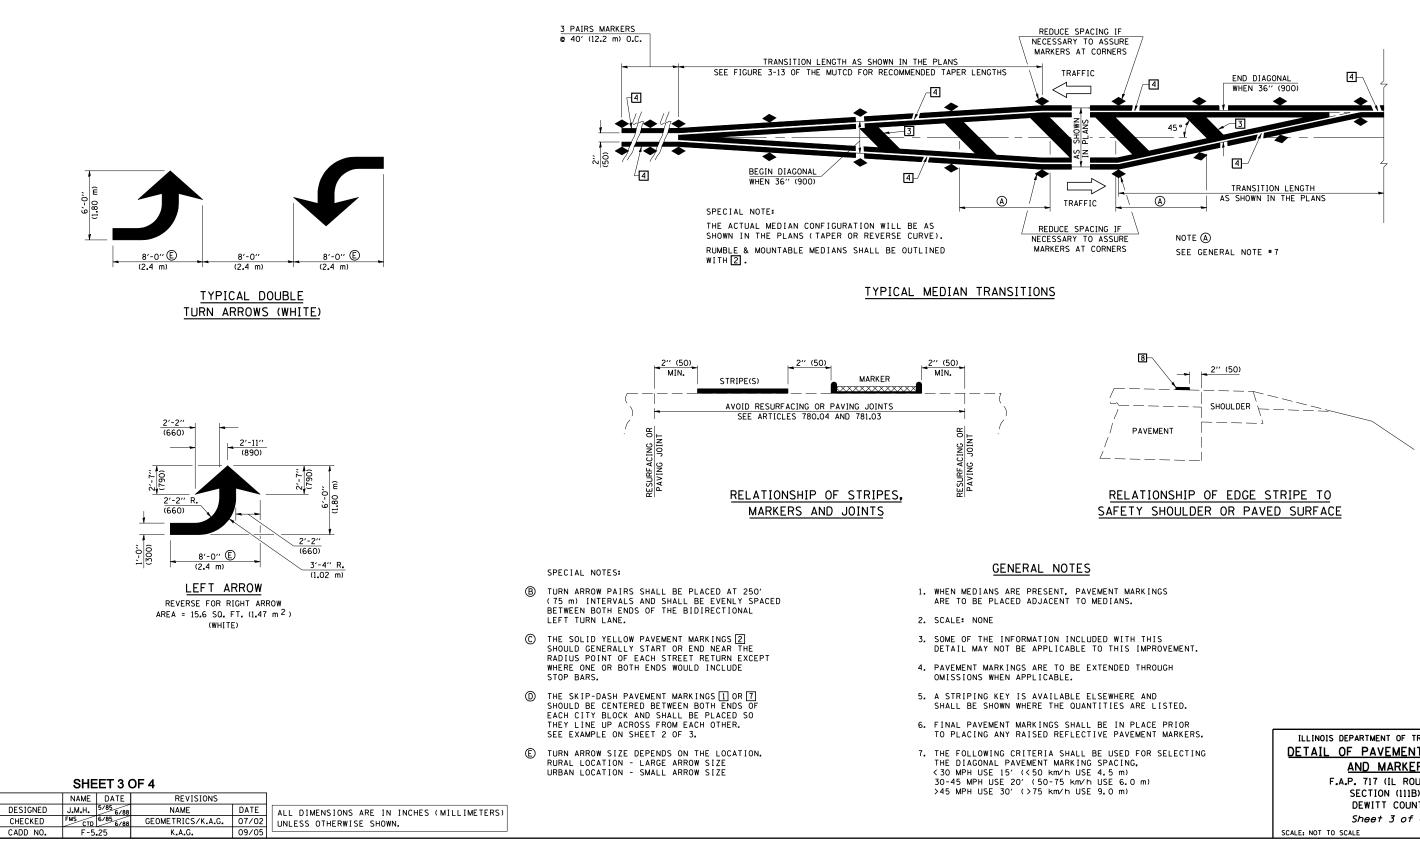

0.0.0

DATE

PLO.

			CONTRAC	T NO.	70387
F.A.P. RTE.	SECTION		COUNTY	TOTAL SHEETS	SHEET NO.
717	(111B)BR		DEWITT	53	40
STA. TO STA.					
FED. ROAD DIST. NO. ILLIM		ILLINOIS	FED. AID PROJECT		

ILLINOIS DEPARTMENT OF TRANSPORTATION DETAIL OF PAVEMENT MARKINGS AND MARKERS F.A.P. 717 (IL ROUTE 10) SECTION (111B)BR DEWITT COUNTY Sheet 3 of 4 DATE: 07/14/06