

| F.A.P. RTE. | SECTION | COUNTY | TOTAL SHEETS | SHEET NO. |
|---------------------|----------|--------------------|--------------|-----------|
| 717 | (111B)BR | DEWITT | 53 | 46 |
| STA. 1069+25.00 | | TO STA. 1069+25.00 | | |
| FED. ROAD DIST. NO. | ILLINOIS | FED. AID PROJECT | | |

| BY | DATE |
|----|------|
| | |

| FINAL SURVEY | SURVEYED |
|--------------|----------|
| | |

| NOTE BOOK | PLOTTED |
|-----------|---------|
| | |

| AREAS CHECKED | NO. |
|---------------|-----|
| | |


| BY | DATE |
|----|------|
| | |

| ORIGINAL SURVEY | SURVEYED |
|-----------------|----------|
| | |

| NOTE BOOK | PLOTTED |
|-----------|---------|
| | |

| AREAS CHECKED | NO. |
|---------------|-----|
| | |

PLOT DATE = 8/24/2006
 FILE NAME = 1015582
 PLOT SCALE = 1/8" = 10.000'
 USER NAME = pier-ar-br

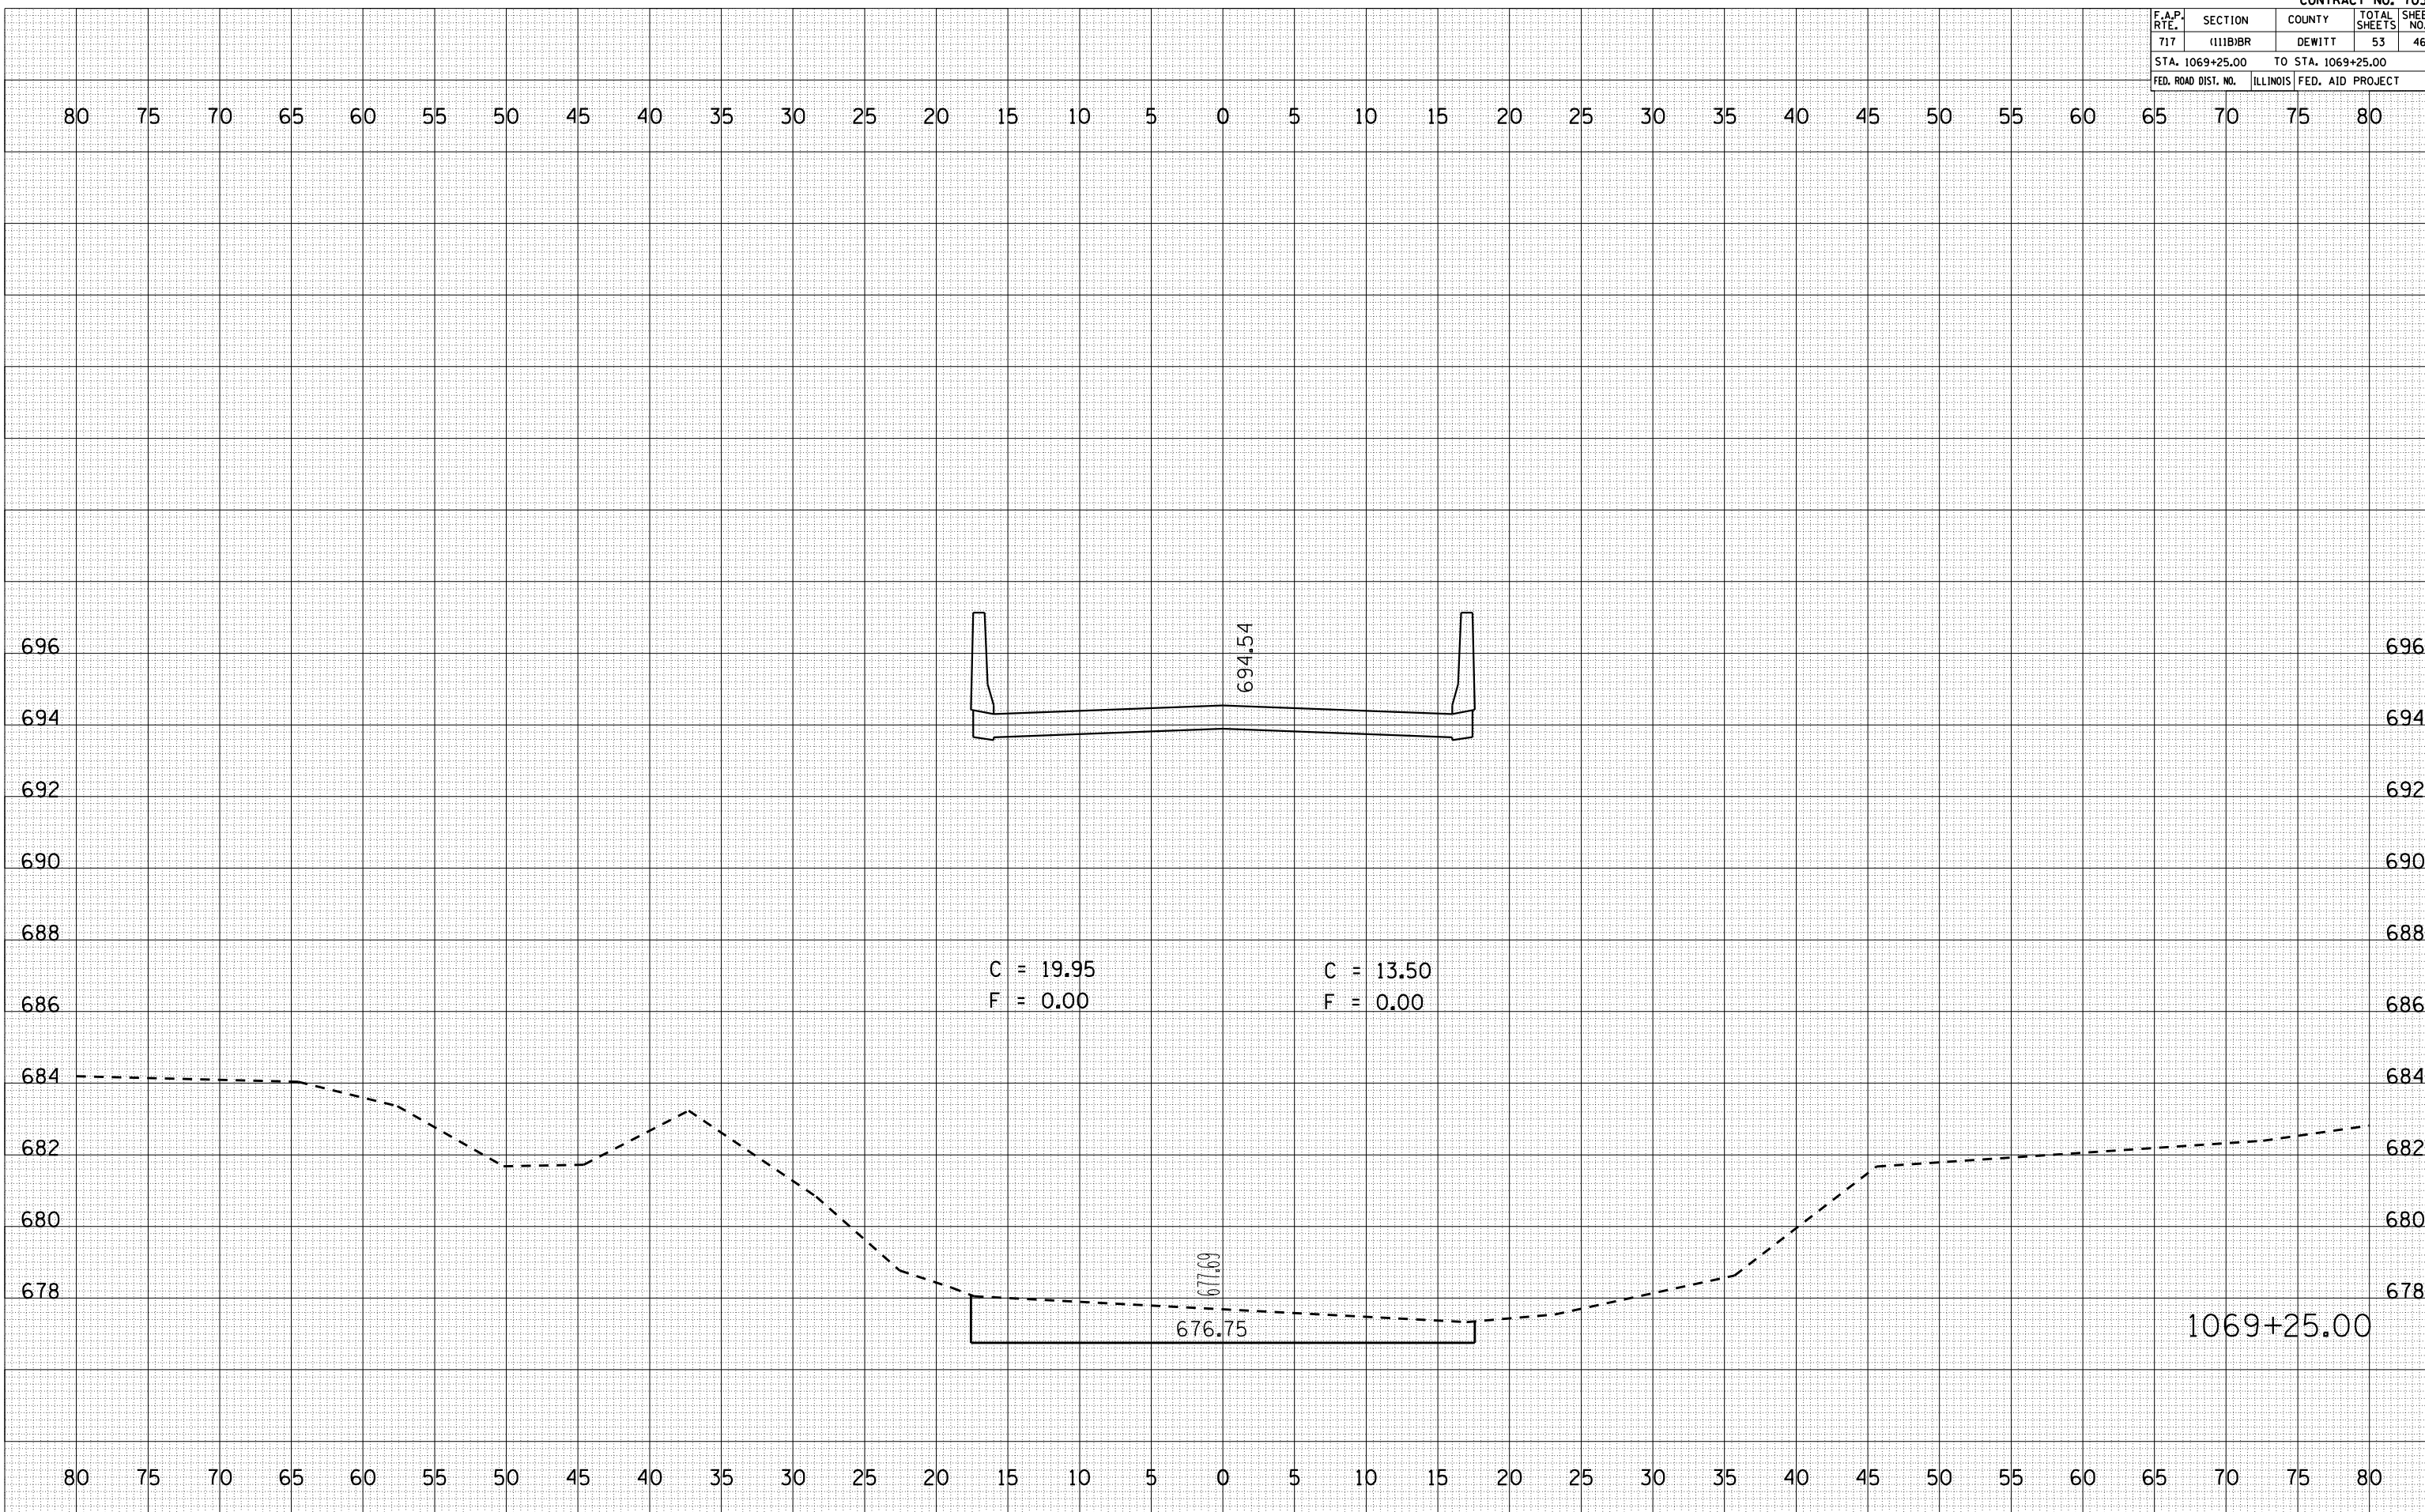

C = 19.95
 F = 0.00

C = 13.50
 F = 0.00

694.54

676.75

677.69

1069+25.00