


F.A.I. RTE.	SECTION	COUNTY	TOTAL SHEETS	SHEET NO.
74	*	MCLEAN	41	22

\* (57-21B&57-22B)&BDR

SHEET 2 OF 14


### EXISTING TYPICAL CROSS SECTION

S.N. 057-0129

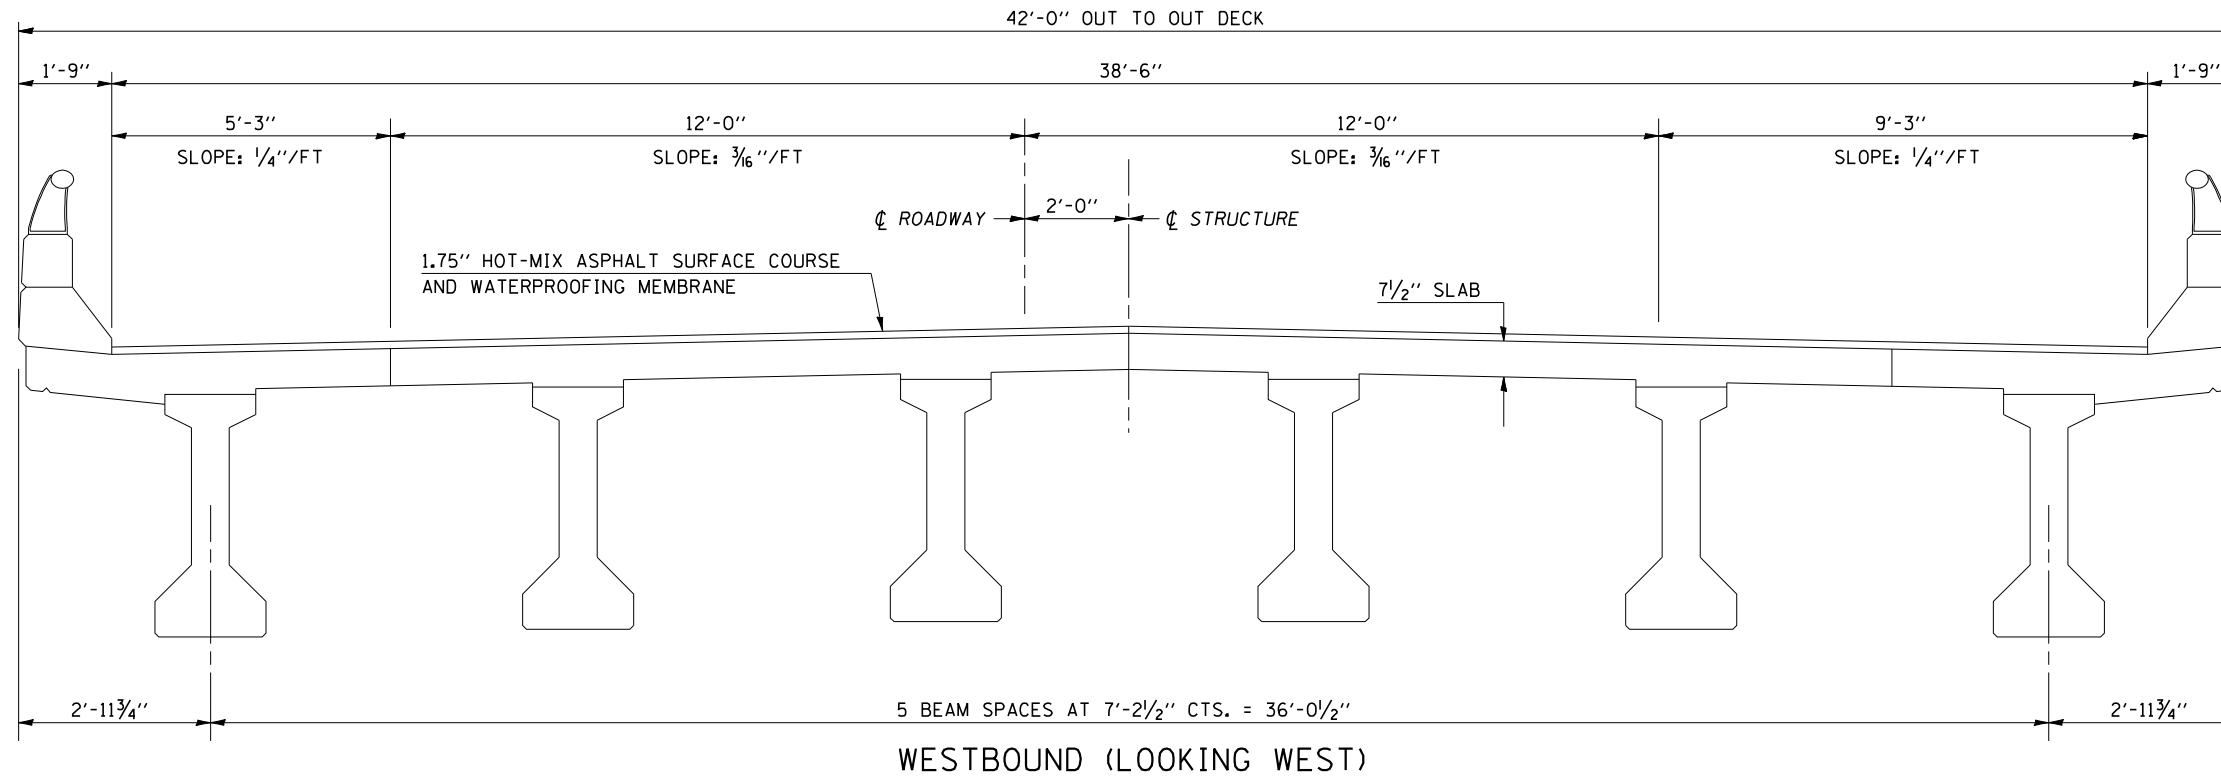

### PROPOSED TYPICAL CROSS SECTION

S.N. 057-0129

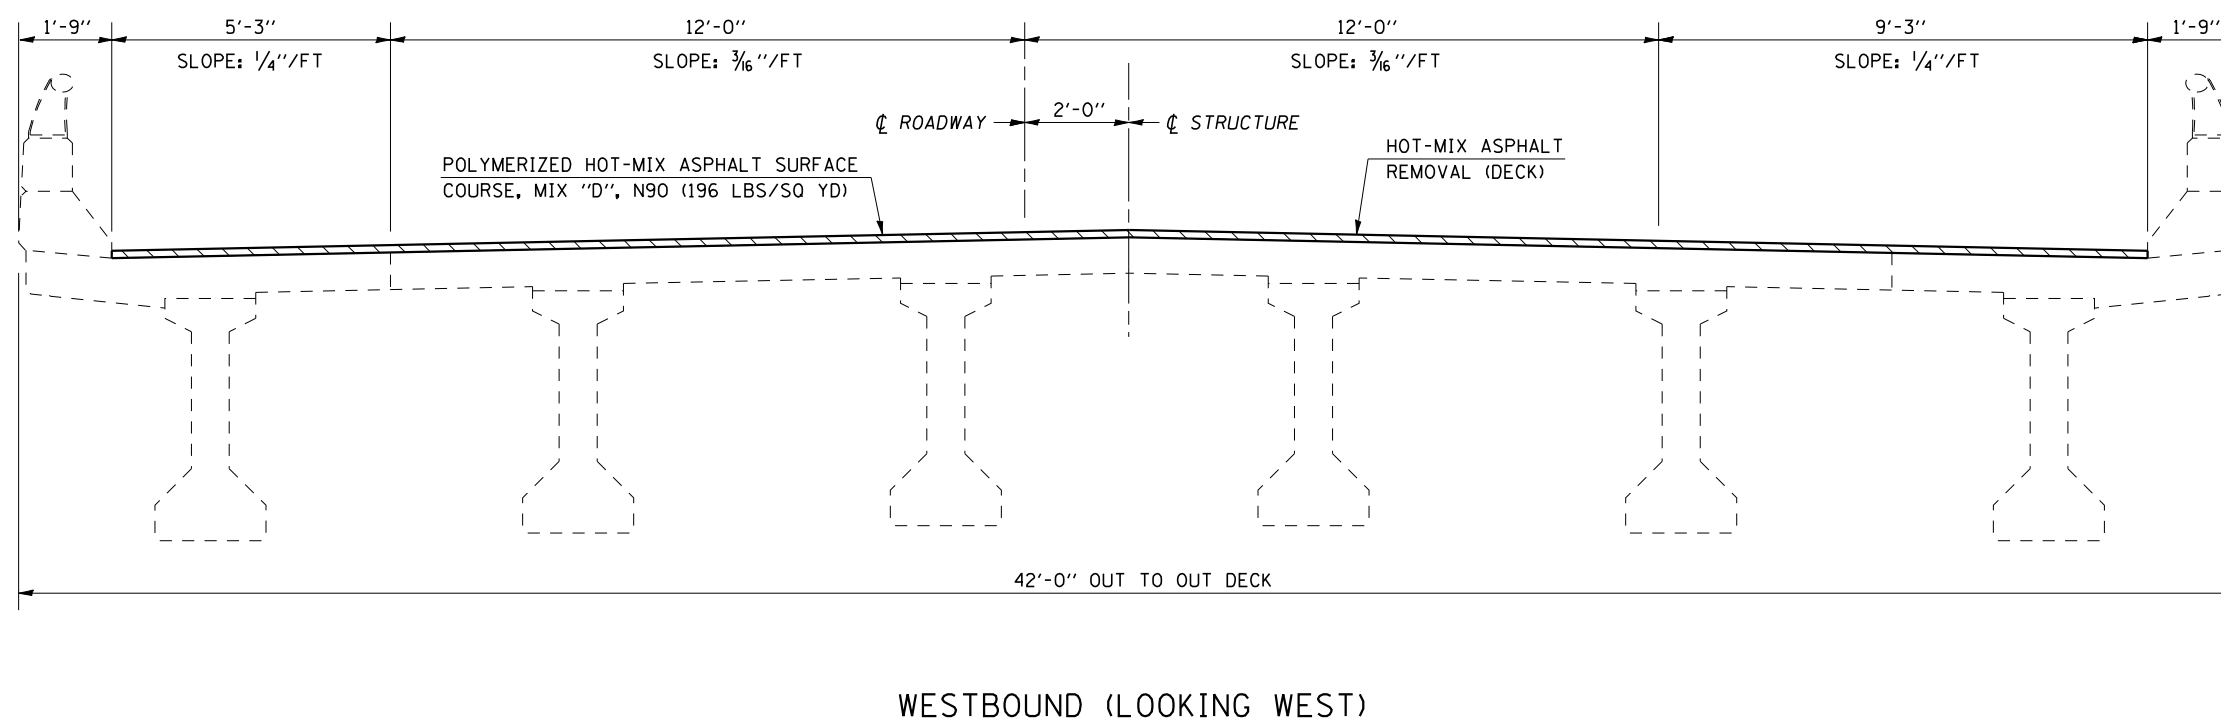

ILLINOIS DEPARTMENT OF TRANSPORTATION  
 TYPICAL CROSS SECTION  
 F.A.I. ROUTE 74  
 SECTION (57-21B&57-22B)&BDR  
 MCLEAN COUNTY  
 S.N. 057-0129

SCALE: NA DRAWN BY: JRP  
 DATE: 03/22/07 CHECKED BY: