


F.A.I. RTE.	SECTION	COUNTY	TOTAL SHEETS	SHEET NO.
74	*	MCLEAN	41	26

\* (57-21B&57-22B)&BDR

SHEET 6 OF 14

# LOCATION OF DRAINS

## S.N. 057-0129 WESTBOUND

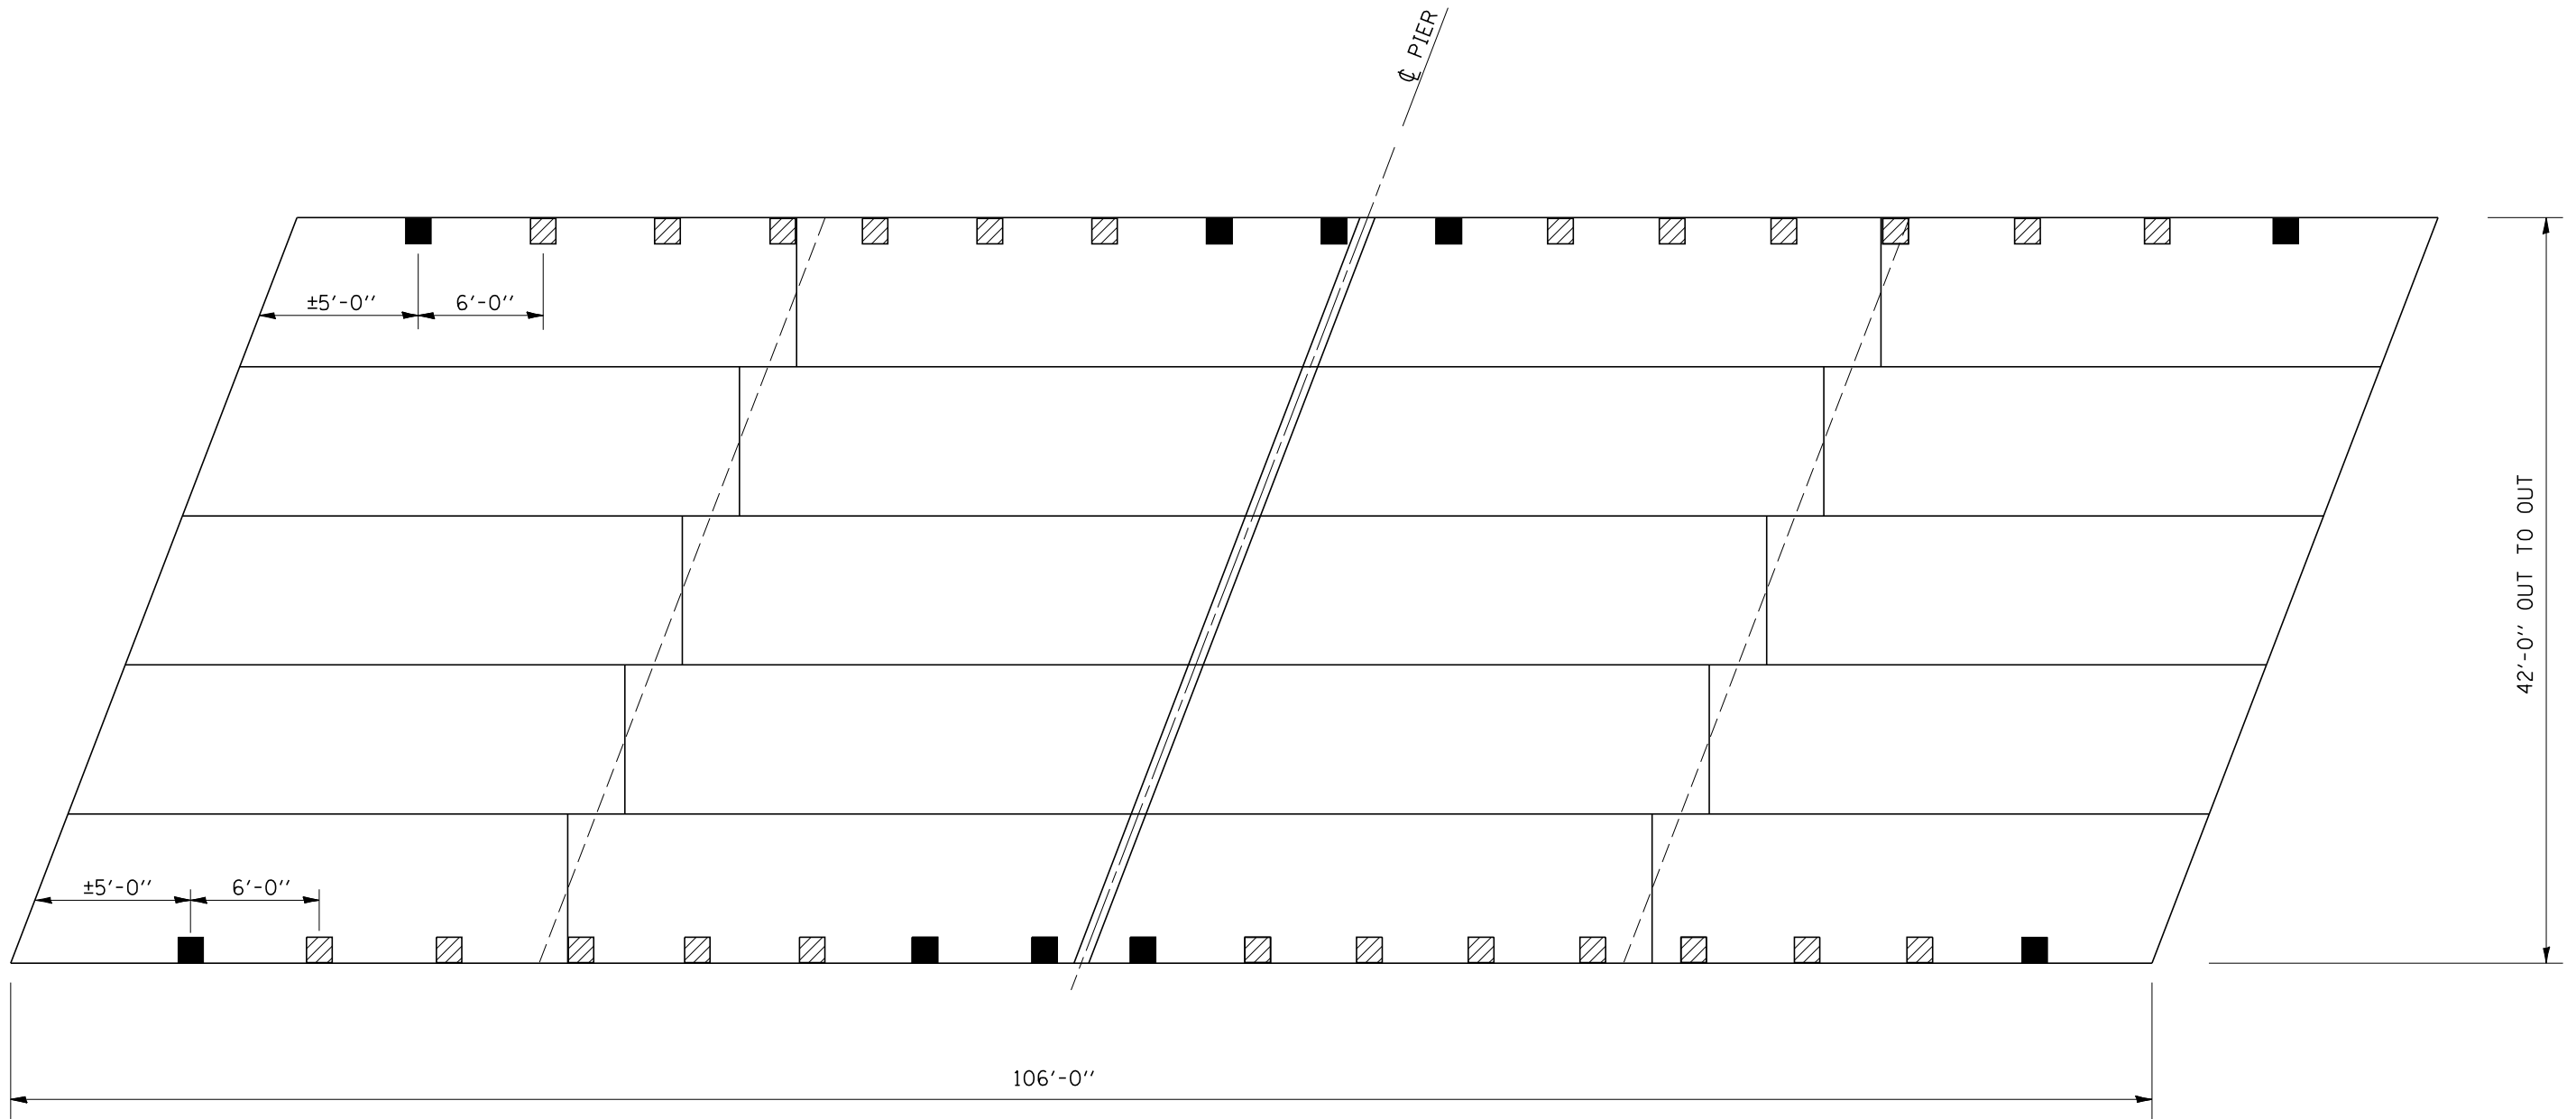

**NOTE:**  
SEE SHEET 11 OF 14 FOR PLUG  
EXISTING DECK DRAINS DETAIL.

LEGEND	
■	EXISTING DRAINS TO BE PLUGGED
▨	EXISTING DRAINS TO BE EXTENDED

ILLINOIS DEPARTMENT OF TRANSPORTATION  
**LOCATION OF DRAINS**  
 F.A.I. ROUTE 74  
 SECTION (57-21B&57-22B)&BDR  
 MCLEAN COUNTY  
 S.N. 057-0129

SCALE: NA      DRAWN BY: JRP  
 DATE: 03/22/07      CHECKED BY: