


F.A.P. RTE.	SECTION	COUNTY	TOTAL SHEETS	SHEET NO.
685	113B-2	HANCOCK	45	25
STA.		TO STA.		
FED. ROAD DIST. NO.	ILLINOIS	FED. AID PROJECT		

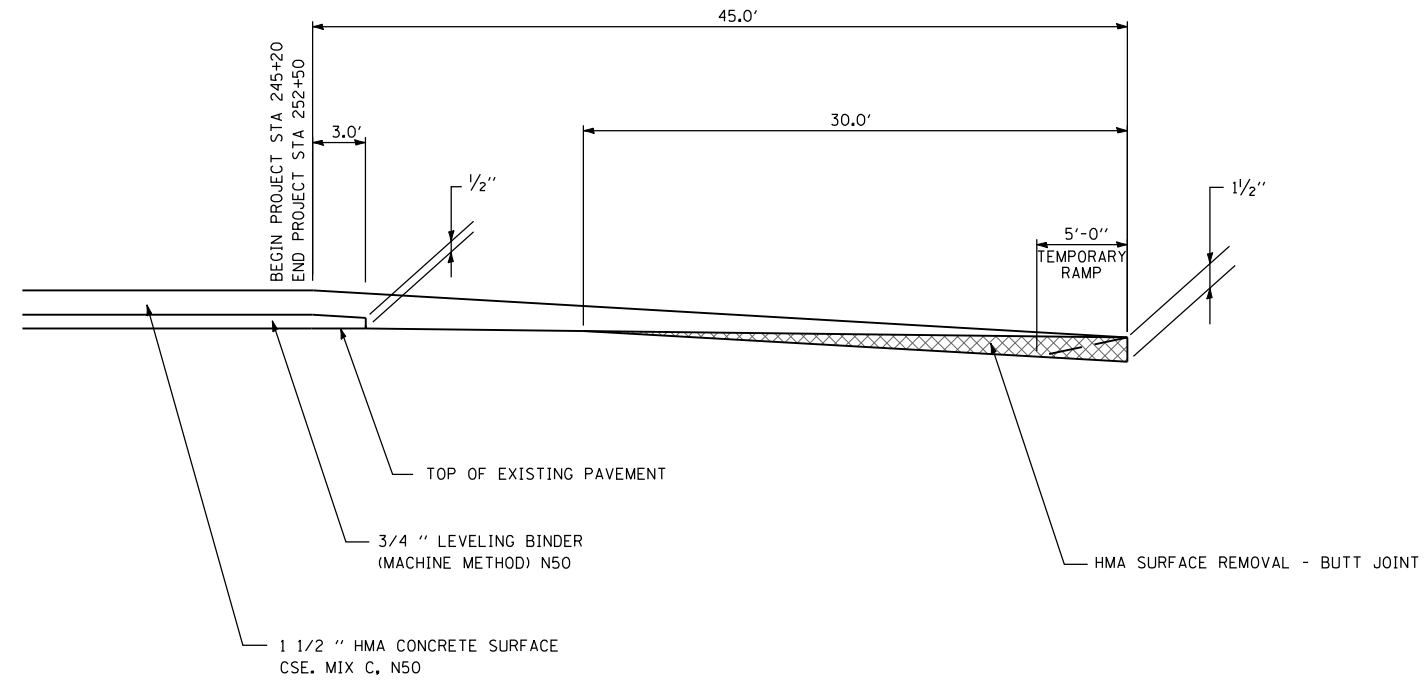

**TYPICAL TAPER DETAIL**  
(AT EACH END OF PROJECT)

LOCATION (STATION TO STATION)	ROUTE	HOT-MIX ASPHALT SURFACE REMOVAL- BUTT JOINT	TEMPORARY RAMP
		QUANTITY (SQ YD)	QUANTITY (SQ YD)
STA 245+20.00 TO STA 245+95.00	RTE 9	74	13
STA 252+05.00 TO STA 252+50.00	RTE 9	74	13
TOTAL		148	26

TUG PROJ: 6103007-11  
PLOT DATE: 4/9/27-2007 11:14:18 AM  
FILE NAME: #FILE\*

**The Upchurch Group**  
HILLSIDE, IL. (708) 449-2321  
MATTOON, IL. (217) 235-3177

REVISIONS	
NAME	DATE

ILLINOIS DEPARTMENT OF TRANSPORTATION

**DETAILS**  
**IL 9/96 OVER OPPOSUM CREEK**  
**FAP 685 SECTION 113B-2**  
**HANCOCK COUNTY**

SCALE VERT.      DRAWN BY RLH  
DATE      HORIZ.      #DATE      CHECKED BY MJS