
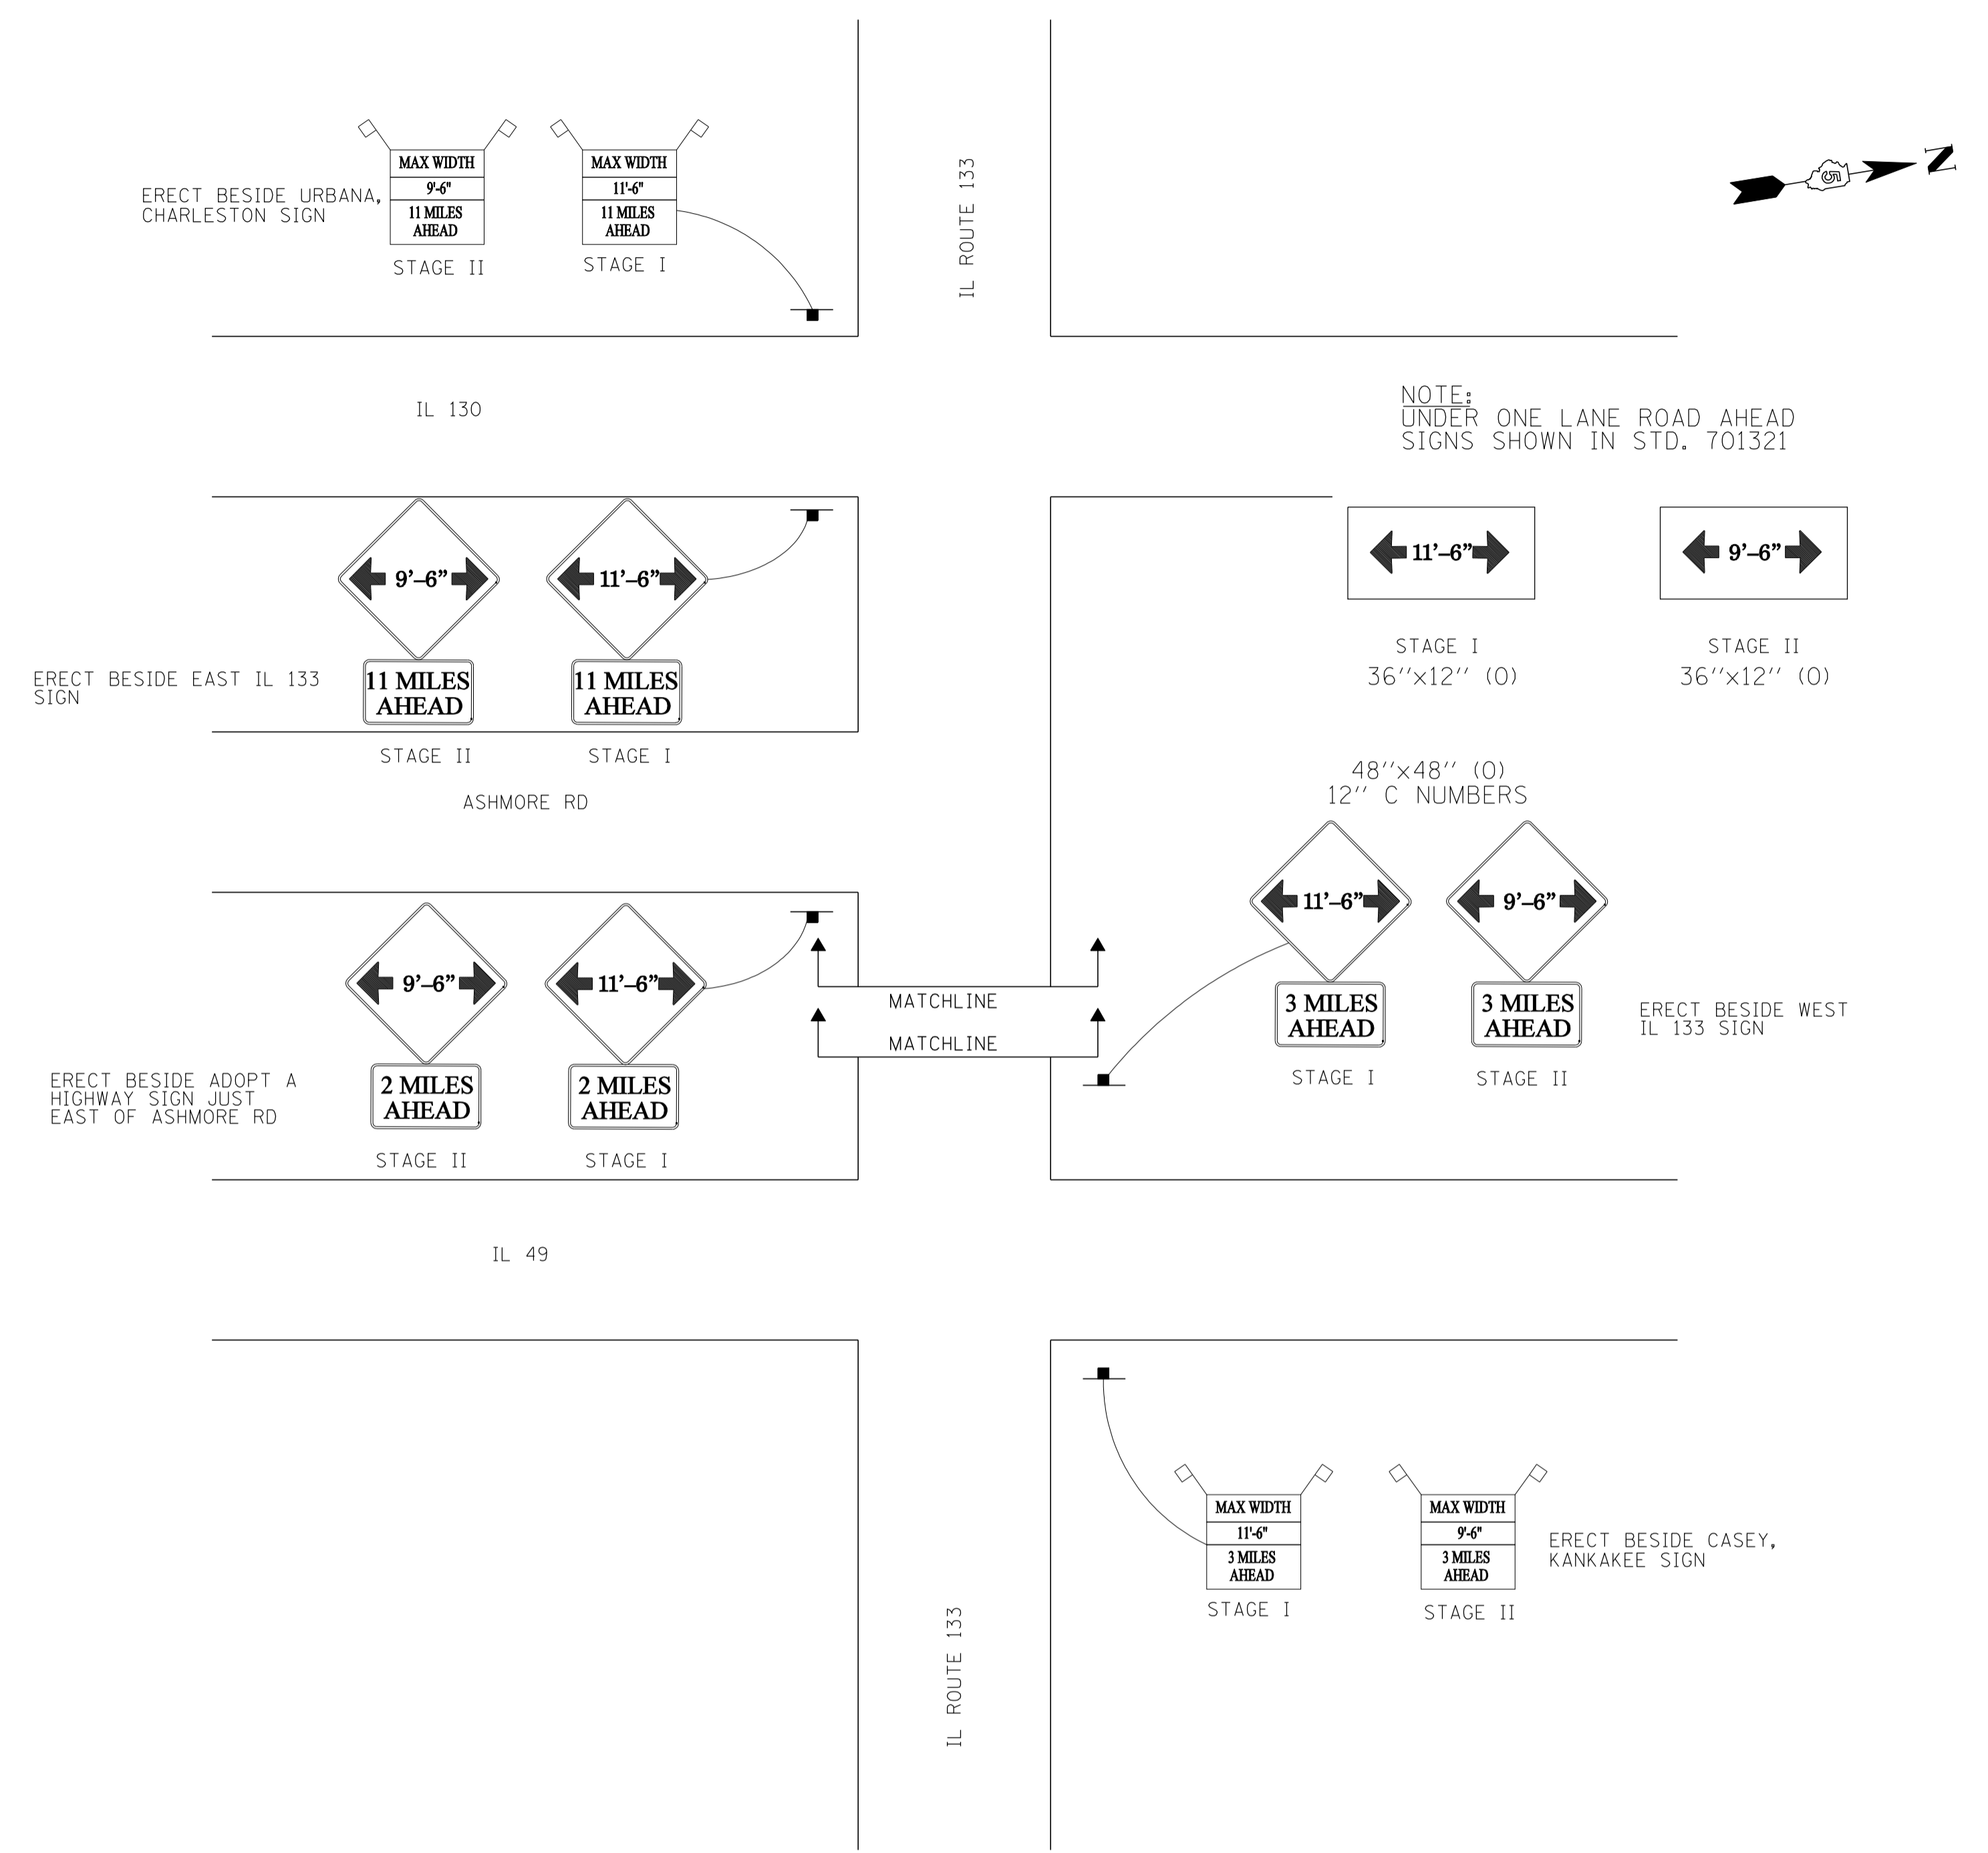


F.A.P. RTE.	SECTION	COUNTY	TOTAL SHEETS	SHEET NO.
749	(122BR)BR	COLES	49	39
STA.		TO STA.		
FED. ROAD DIST. NO.		ILLINOIS	FED. AID PROJECT	

BUTT JOINT DETAIL

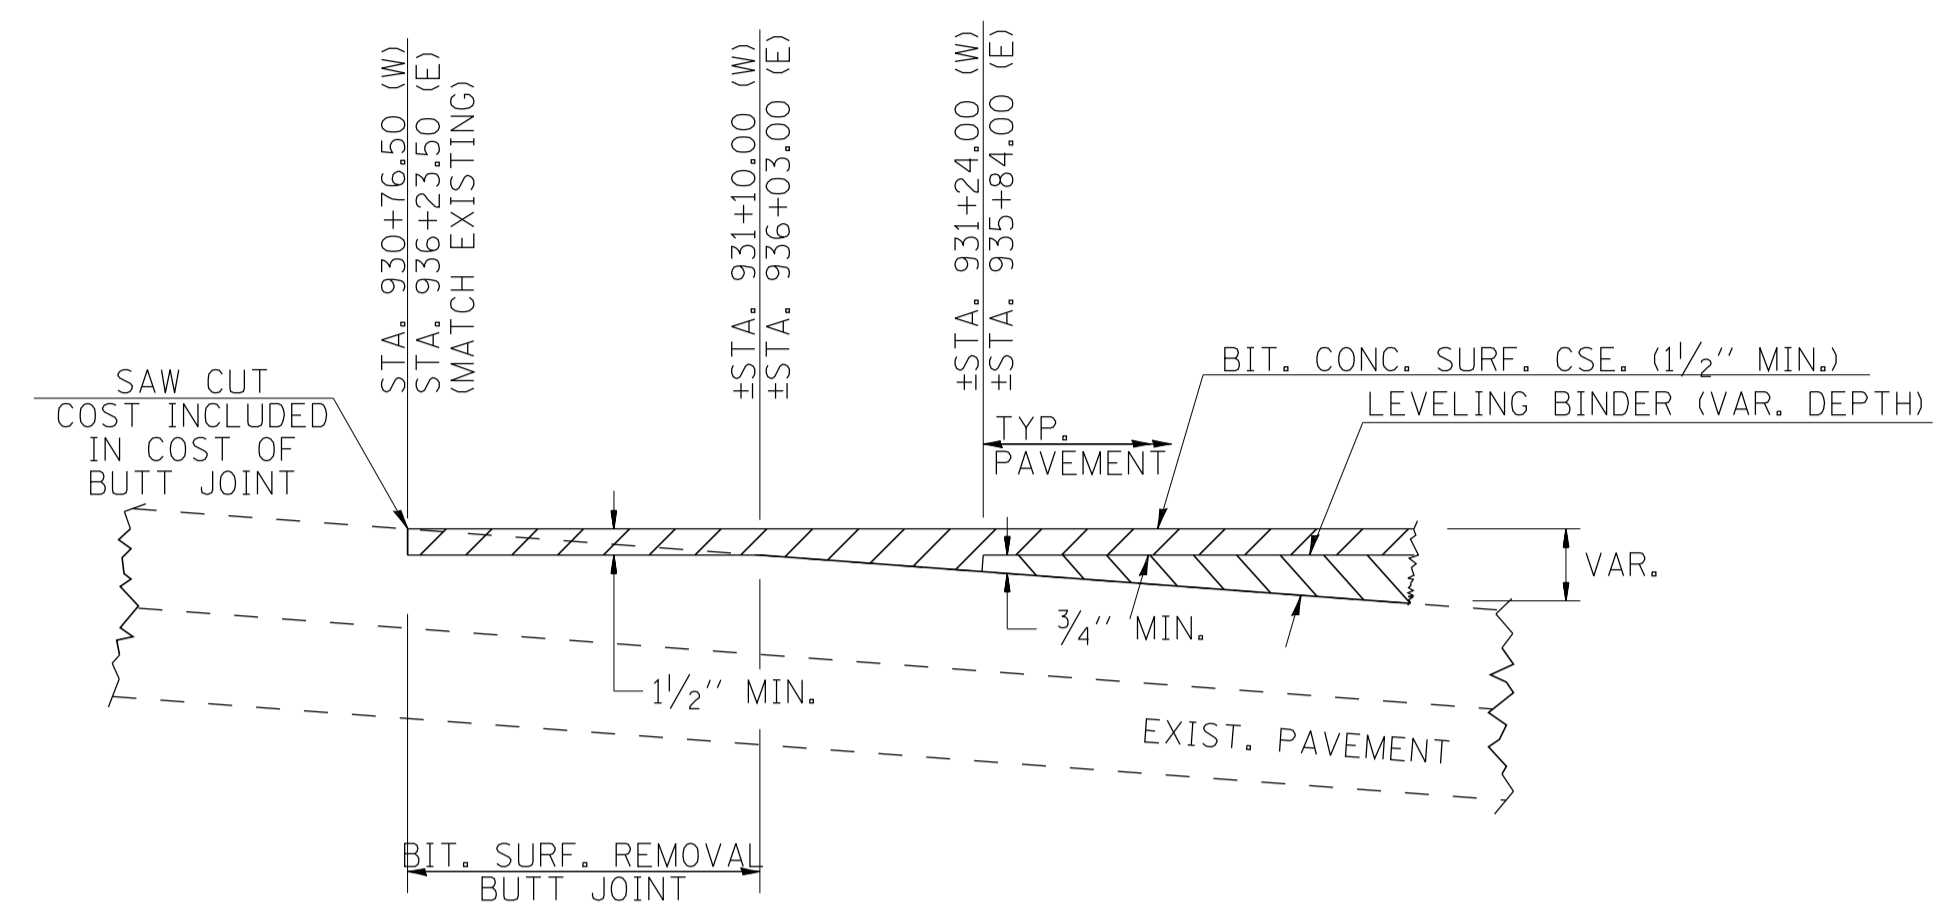

WIDTH RESTRICTION SIGNING DETAIL

PLOT DATE = 7/24/2006
 FILE NAME = F:\03\0301\06\Drawings\Details.dgn
 PLOT SCALE = 20.0000 / IN.
 USER NAME = Inxks

REVISIONS	
NAME	DATE

ILLINOIS DEPARTMENT OF TRANSPORTATION

ROADWAY DETAILS

DATE : 01/06

DRAWN BY MLO
 CHECKED BY PBB