


F.A.P. RTE.	SECTION	COUNTY	TOTAL SHEETS	SHEET NO.
824	*	COLES	7	4
STA.		TO STA.		
FED. ROAD DIST. NO.		ILLINOIS FED. AID PROJECT		

* DT SIGNAL MODERNIZATION 2007-1

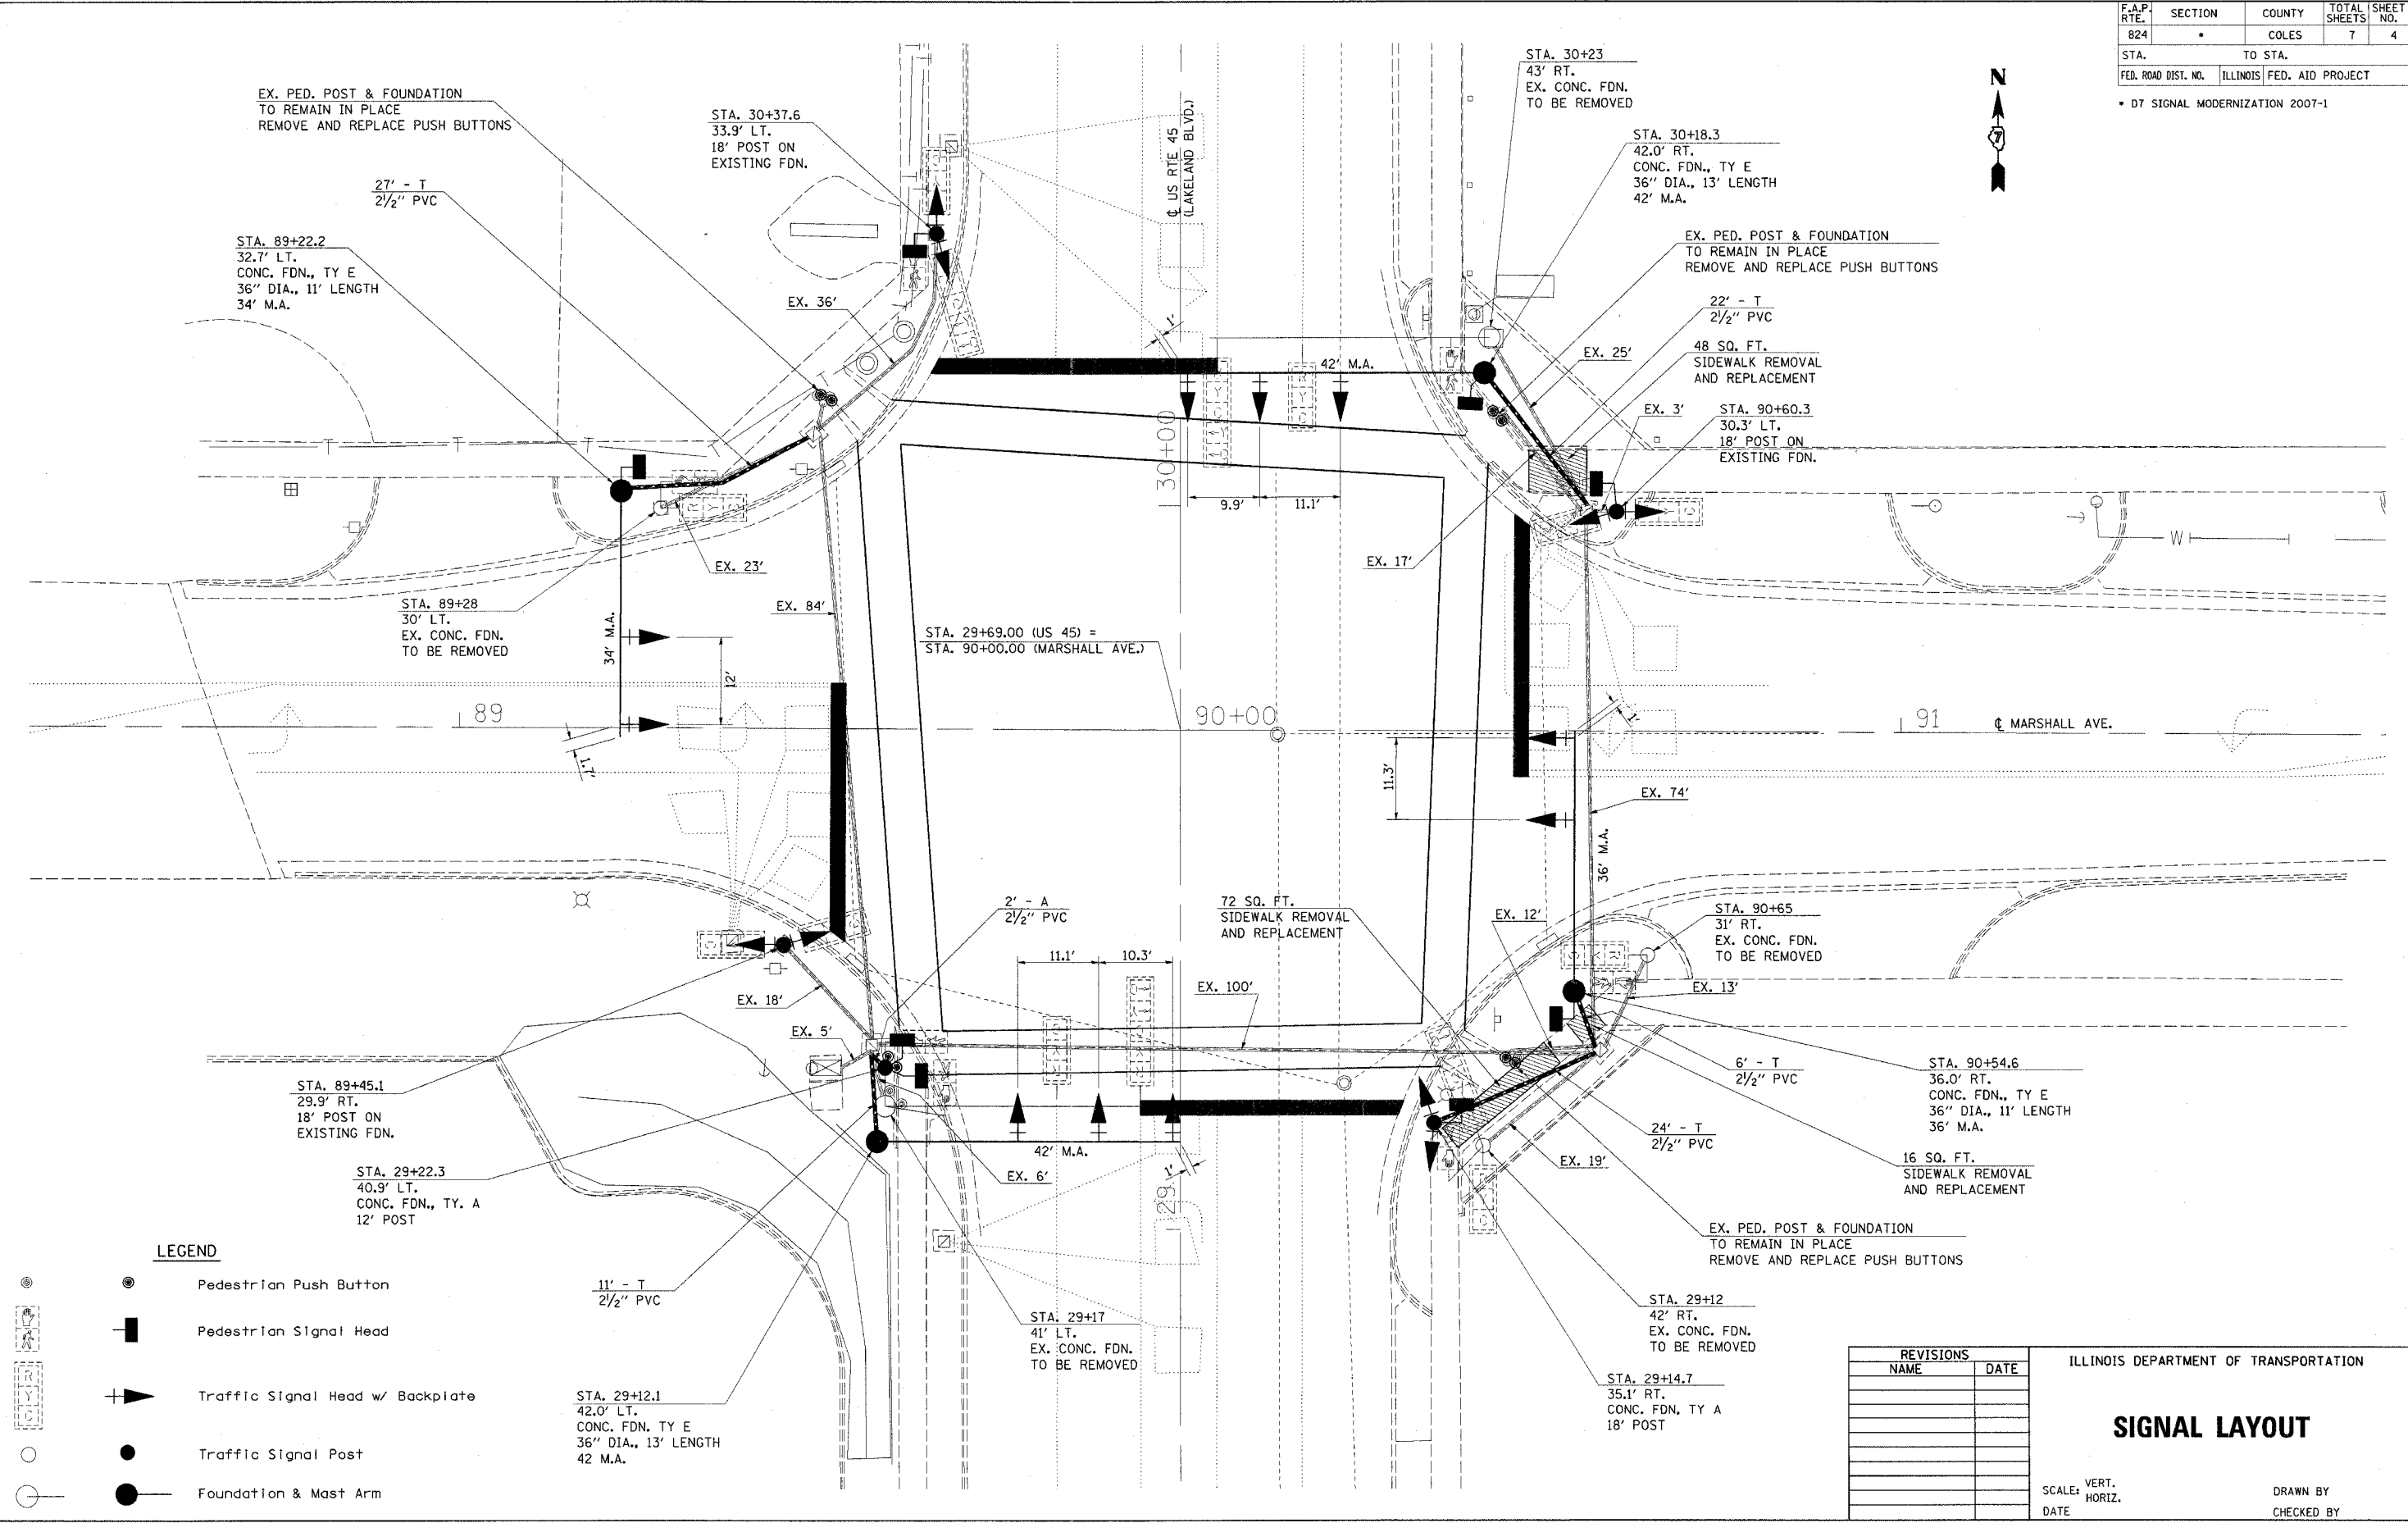

LEGEND

- Pedestrian Push Button
- Pedestrian Signal Head
- Traffic Signal Head w/ Backplate
- Traffic Signal Post
- Foundation & Mast Arm

REVISIONS	
NAME	DATE

ILLINOIS DEPARTMENT OF TRANSPORTATION

SIGNAL LAYOUT

SCALE: VERT. DATE HORIZ. DATE DRAWN BY CHECKED BY

PLOT DATE = 8/15/2006
 PLOT SCALE = 1/8"=1'-0"
 USER NAME = smart27