


F.A.P. RTE.	SECTION	COUNTY	TOTAL SHEETS	SHEET NO.
		FAYETTE	4	4
STA.		TO STA.		
FED. ROAD DIST. NO.	ILLINOIS FED. AID PROJECT			
• D7 SIGNAL MODERNIZATION 2007-2				

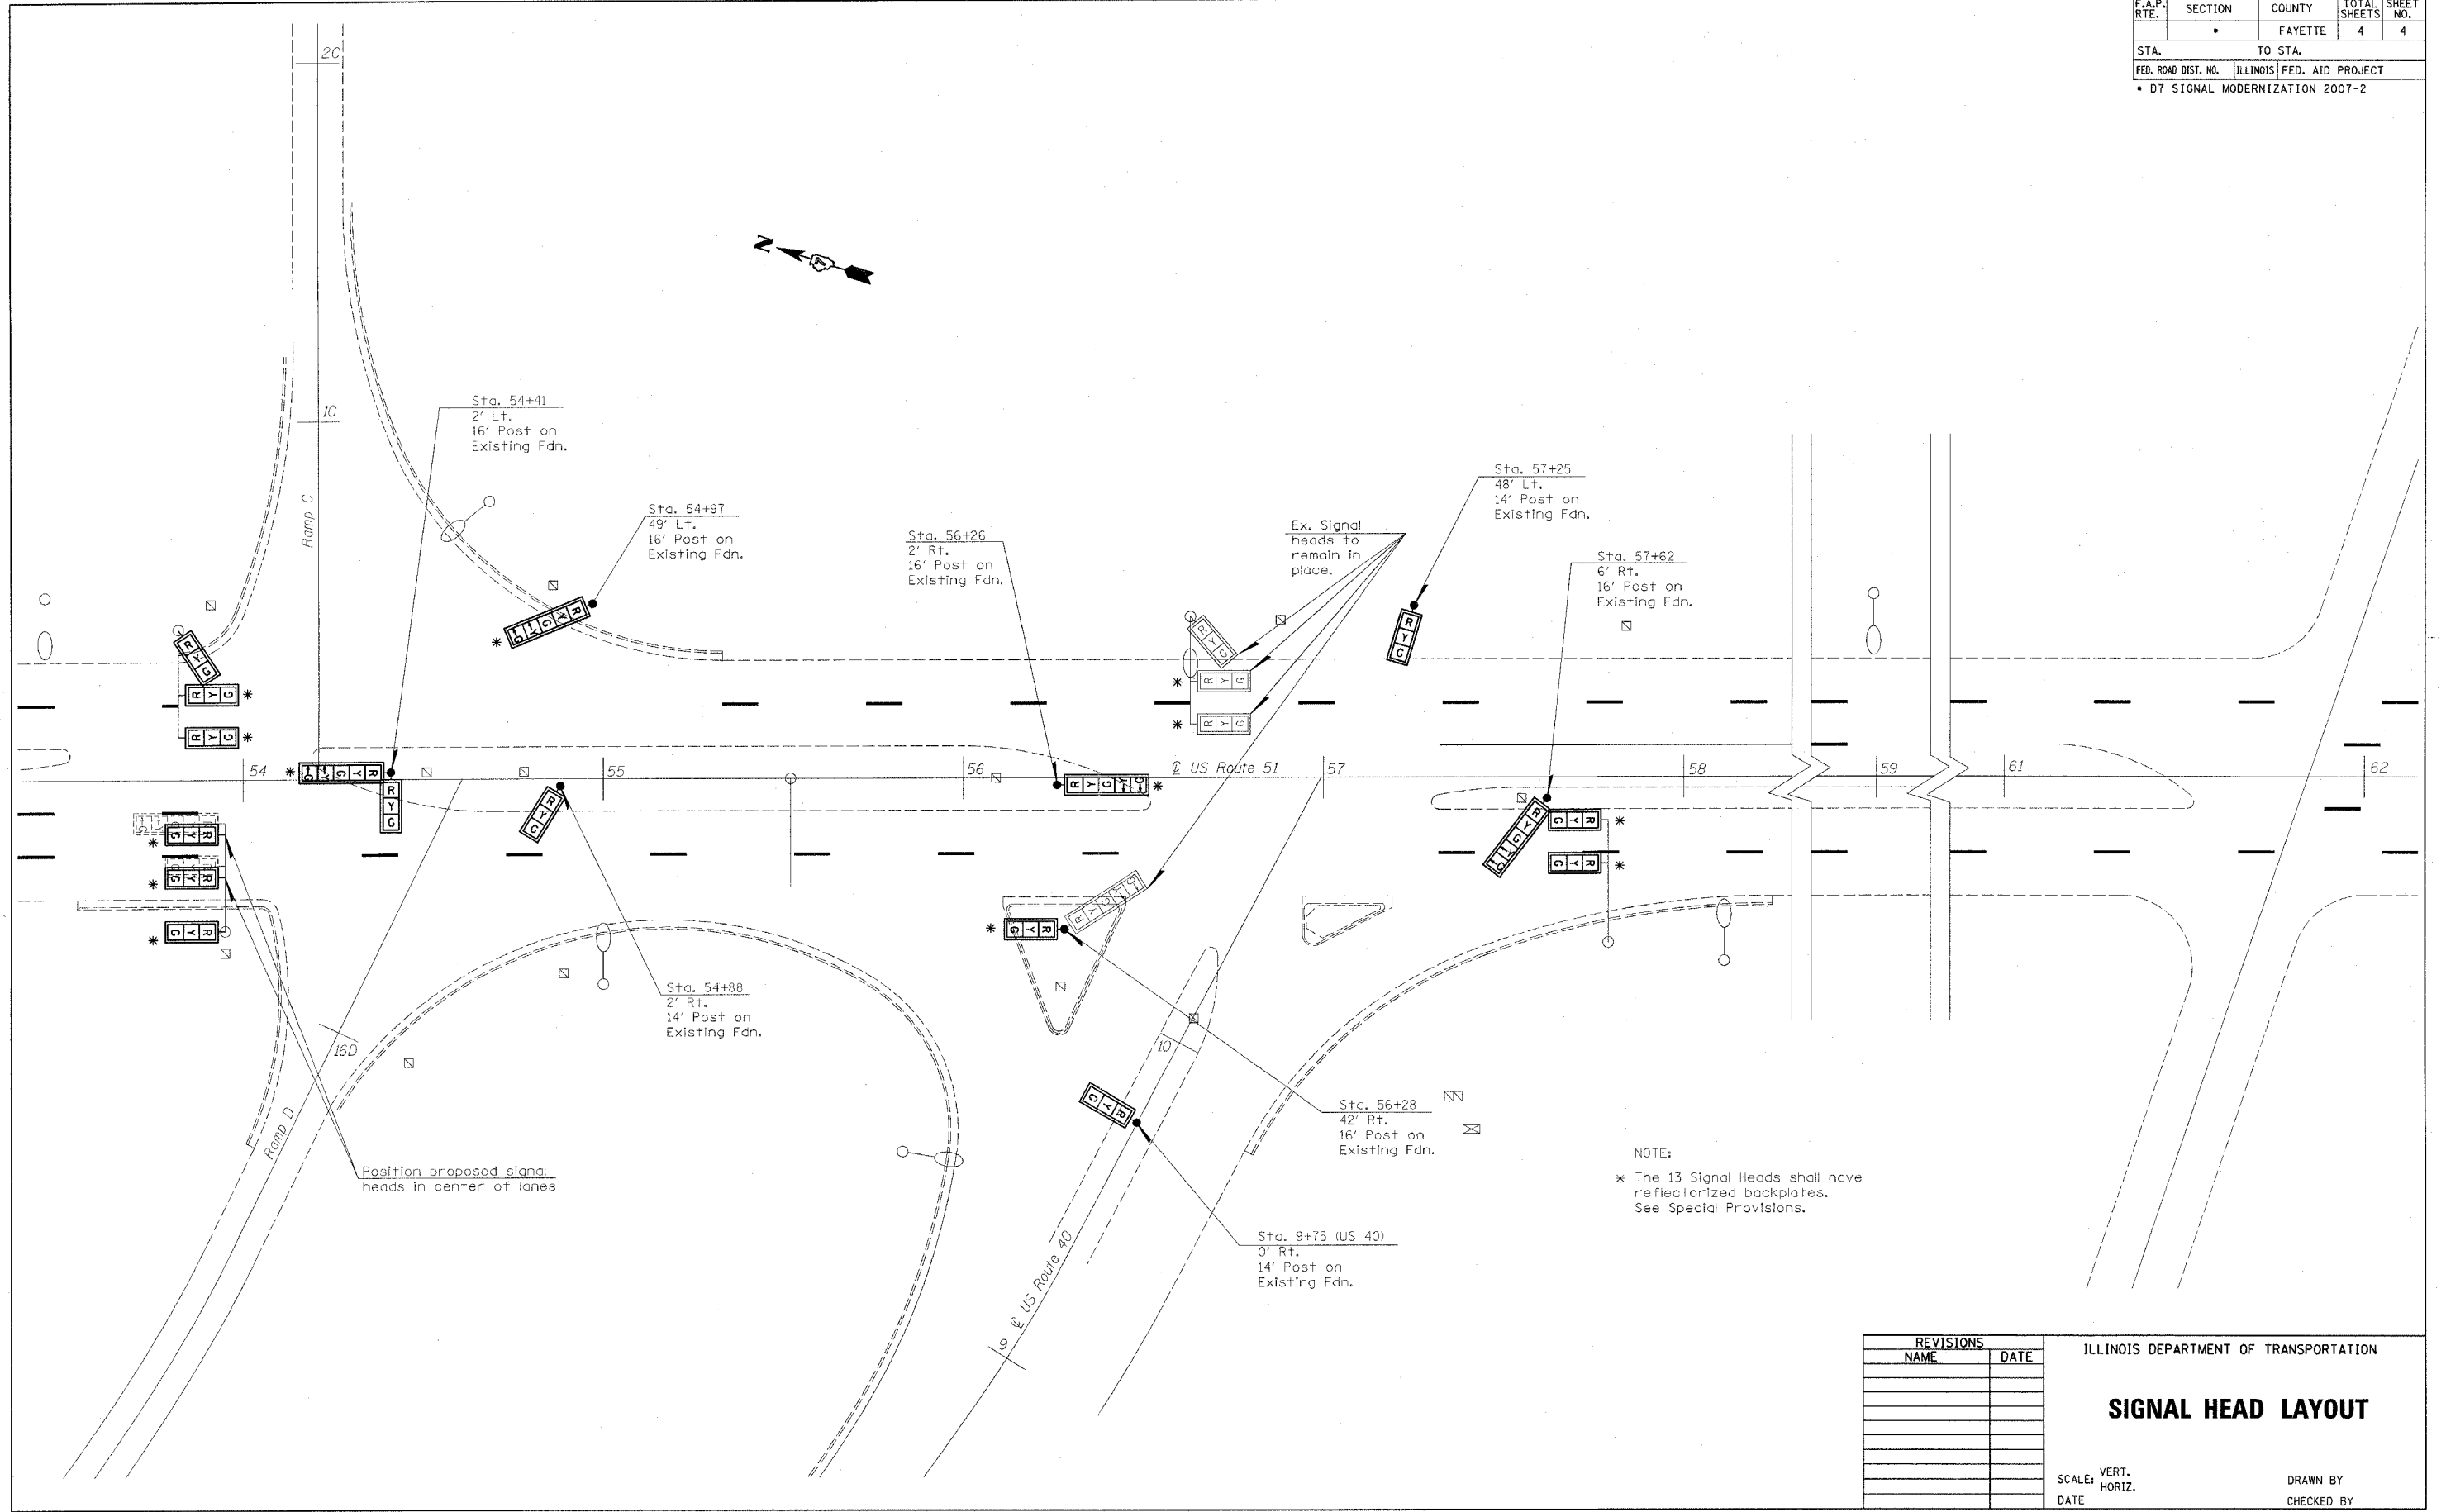

PLOT DATE = 8/7/2006  
 PLOT SCALE = MS/AS/LS  
 USER NAME = district

REVISIONS	
NAME	DATE

ILLINOIS DEPARTMENT OF TRANSPORTATION

## SIGNAL HEAD LAYOUT

SCALE: VERT. \_\_\_\_\_  
 HORIZ. \_\_\_\_\_  
 DATE \_\_\_\_\_

DRAWN BY \_\_\_\_\_  
 CHECKED BY \_\_\_\_\_