
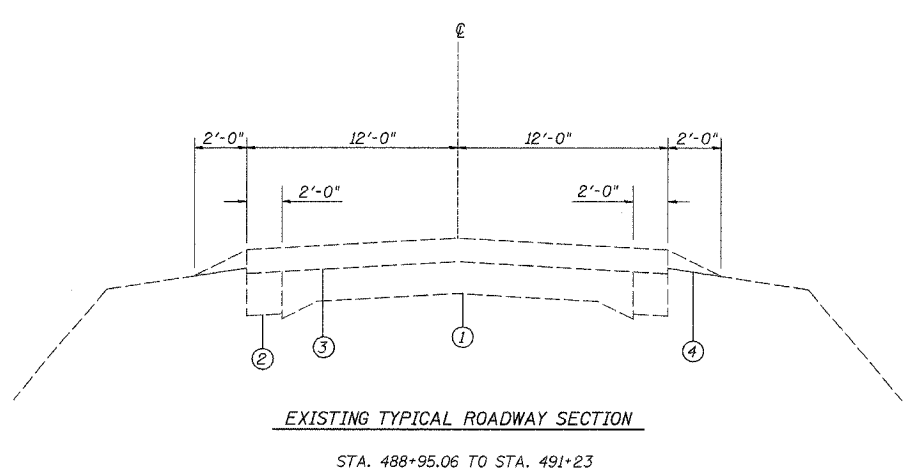
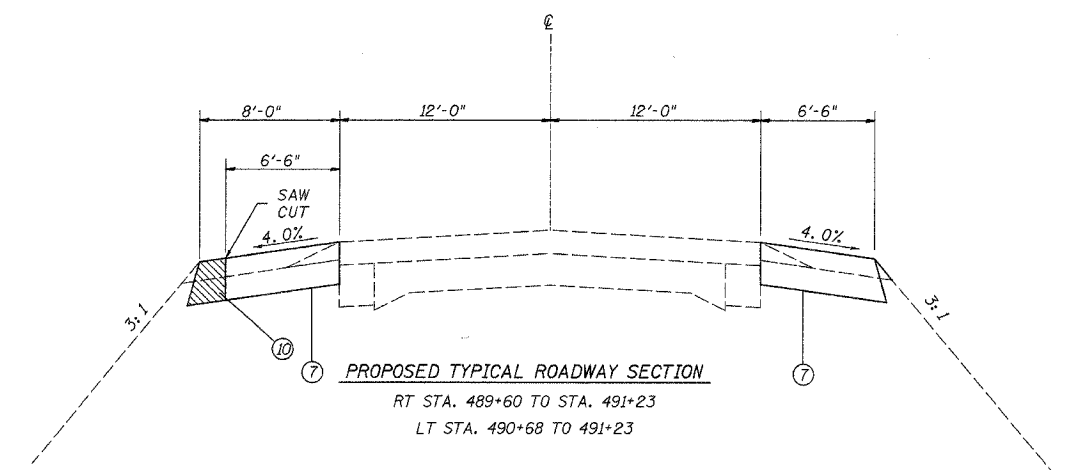



FAP NO.	SECTION	COUNTY	TOTAL SHEETS	SHEET NO.
42	2BR	WASHINGTON	33	5
STA.		TO STA.		

EXISTING CONDITIONS: **CONTRACT NO. 76389**

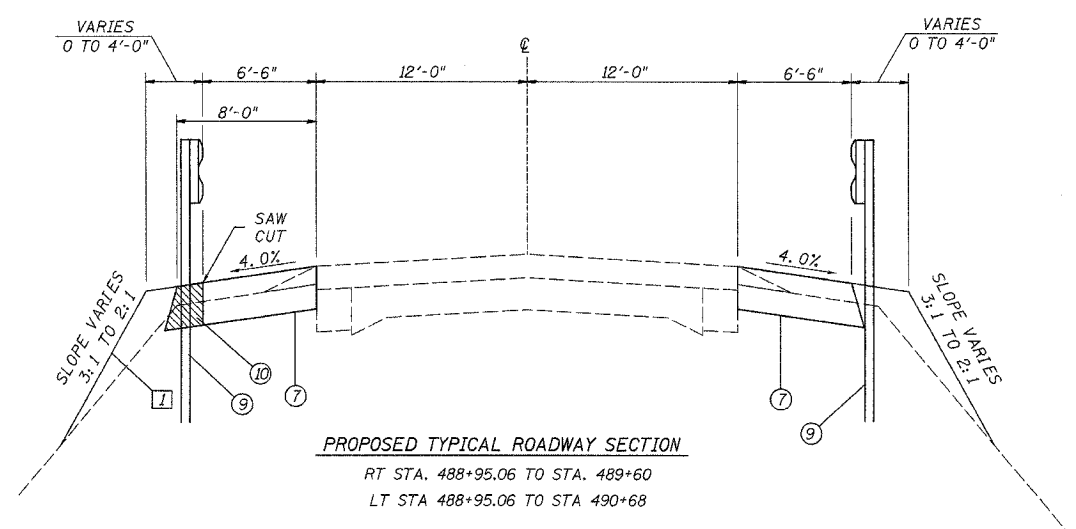

**LEGEND**

- 1 EXISTING CONCRETE PAVEMENT (9"-6"-9")
- 2 EXISTING CONCRETE WIDENING 8"
- 3 EXISTING BITUMINOUS CONCRETE 4 1/2"
- 4 EXISTING AGGREGATE SHOULDERS
- 5 PROPOSED BITUMINOUS CONCRETE SURFACE COURSE, SUPERPAVE, MIX "C", N70 1 1/2"
- 6 PROPOSED BITUMINOUS CONCRETE BINDER COURSE, SUPERPAVE, IL 19.0, N70 1 1/2"
- 7 PROPOSED BITUMINOUS BASE COURSE SUPERPAVE 8"
- 8 PROPOSED BITUMINOUS SHOULDERS, SUPERPAVE
- 9 PROPOSED STEEL PLATE BEAM GUARD RAIL TYPE A
- 10 PROPOSED PAVEMENT REMOVAL
- 11 BITUMINOUS MATERIALS (PRIME COAT)
- 1 EMBANKMENT TO BE CONSTRUCTED IN PRELIMINARY PHASE

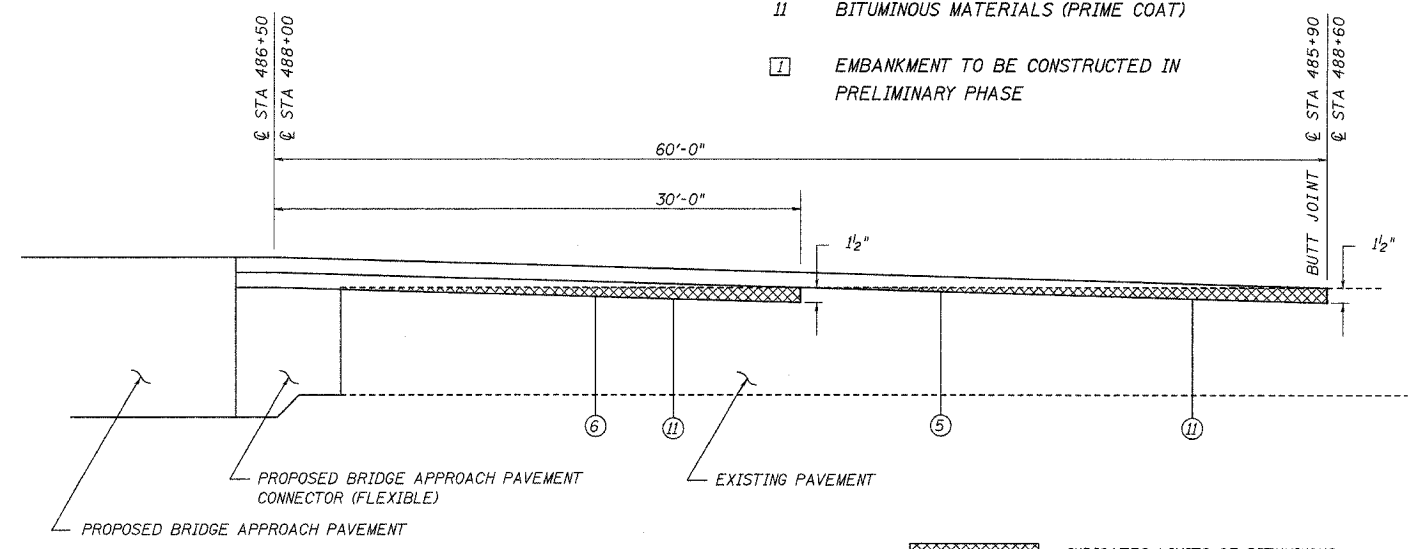

INDICATES LIMITS OF BITUMINOUS SURFACE REMOVAL - BUTT JOINT

BITUMINOUS BASE COURSE SHALL BE CONSTRUCTED FLUSH WITH THE TOP SURFACE OF THE EXISTING PAVEMENT.

BITUMINOUS SURFACE REMOVAL SHALL EXTEND FROM OUTSIDE OF BITUMINOUS BASE COURSE TO OUTSIDE OF BITUMINOUS BASE COURSE.

**TYPICAL SECTIONS**

FAP ROUTE 42 (IL 127)  
SECTION 2BR  
WASHINGTON COUNTY

JOB #: 2158  
FILE: 2158+typical  
DATE: 6/22/05

PLAN	DATE
BY	
REVIEWED	
ALIGNED	
CHECKED	
RT OF WAY	
CHECKED	
NO. 1	

DATE: 6/22/05  
JOB #: 2158  
FILE: 2158+typical