


WIDE LOAD SIGNING IL 154 OVER PLUM CREEK

NOTES:

1. ALL SIGNS REQUIRED WILL BE SUPPLIED TO THE CONTRACTOR BY I.D.O.T.
2. THE CONTRACTOR SHALL FURNISH THE POST AND ERECT SIGNS AT THE LOCATIONS SHOWN ON THIS SHEET AS DIRECTED BY THE R.E./R.T. THE POSTS SHALL REMAIN THE PROPERTY OF THE CONTRACTOR.
3. THE CONTRACTOR SHALL GIVE ILLINOIS DEPARTMENT OF TRANSPORTATION, BUREAU OF OPERATIONS TWO WEEKS NOTICE FOR SIGNS. THE CONTRACTOR SHALL PICK UP THE SIGNS AT THE T.M. BUILDING IN FAIRVIEW HEIGHTS AND RETURN THEM UPON COMPLETION OF THE CONTRACT. CONTACT JEAN SLAPE AT 346-3289.
4. THE ABOVE NOTED WORK SHALL BE PAID FOR AT THE CONTRACT UNIT PRICE, LUMP SUM, FOR WIDE LOAD SIGNING AND NO OTHER COMPENSATION WILL BE ALLOWED.
5. SIGN SPACING WILL BE 400' OR TO FIT FIELD CONDITIONS.
6. THE HEIGHT TO THE BOTTOM OF THE LOWEST SIGN SHALL NOT BE LESS THAN 6'.
7. WIDE LOAD SIGNING SHALL BE NECESSARY FOR STAGES II AND III.

SIGNS REQUIRED		
ILL 154 (5)	MAX WIDTH 10 FT 3 IN 1 MILES AHEAD (2)	
EAST (3)	MAX WIDTH 10 FT 3 IN 4 MILES AHEAD (3)	
WEST (2)	MAX WIDTH 10 FT 3 IN 5 MILES AHEAD (1)	
	MAX WIDTH 10 FT 3 IN 14 MILES AHEAD (3)	

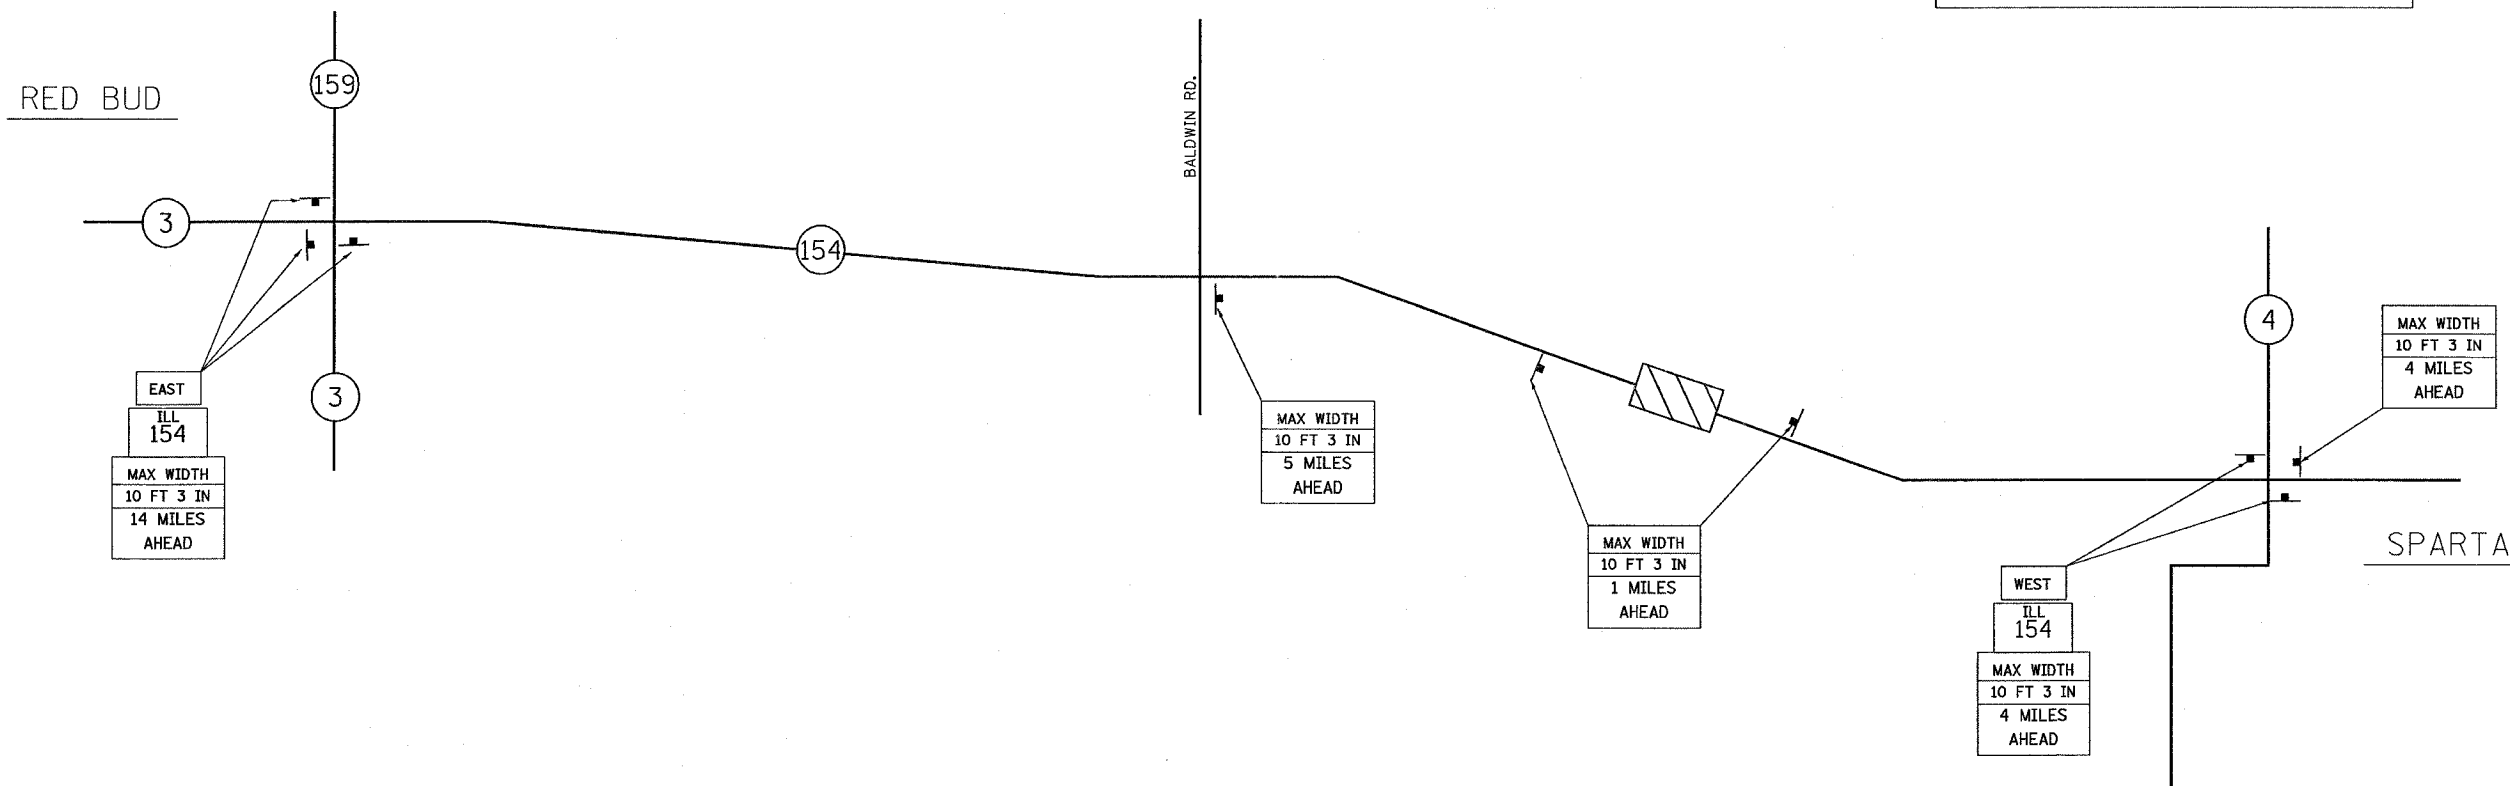

PLOT DATE = 8/19/2006
 PLOT SCALE = 3/8" = 1'-0"
 USER NAME = ehallandake

REVISIONS	
NAME	DATE

ILLINOIS DEPARTMENT OF TRANSPORTATION

WIDE LOAD SIGNING
S.N. 079-0016
FAP ROUTE 329 (IL 154)
SECTION 126BR-1
RANDOLPH COUNTY

SCALE: VERT. _____
HORIZ. _____

DATE _____ DRAWN BY _____
CHECKED BY _____