


F.A.I. RTE.	SECTION	COUNTY	TOTAL SHEETS	SHEET NO.
255	•	**	21	6
STA. 1231+00		TO STA. 1236+00		
FED. ROAD DIST. NO. ILLINOIS FED. AID PROJECT				
• DIST. 8 ITS 2007-2, 2B				
** MADISON AND ST. CLAIR				

MATCHLINE STA. 1231+00

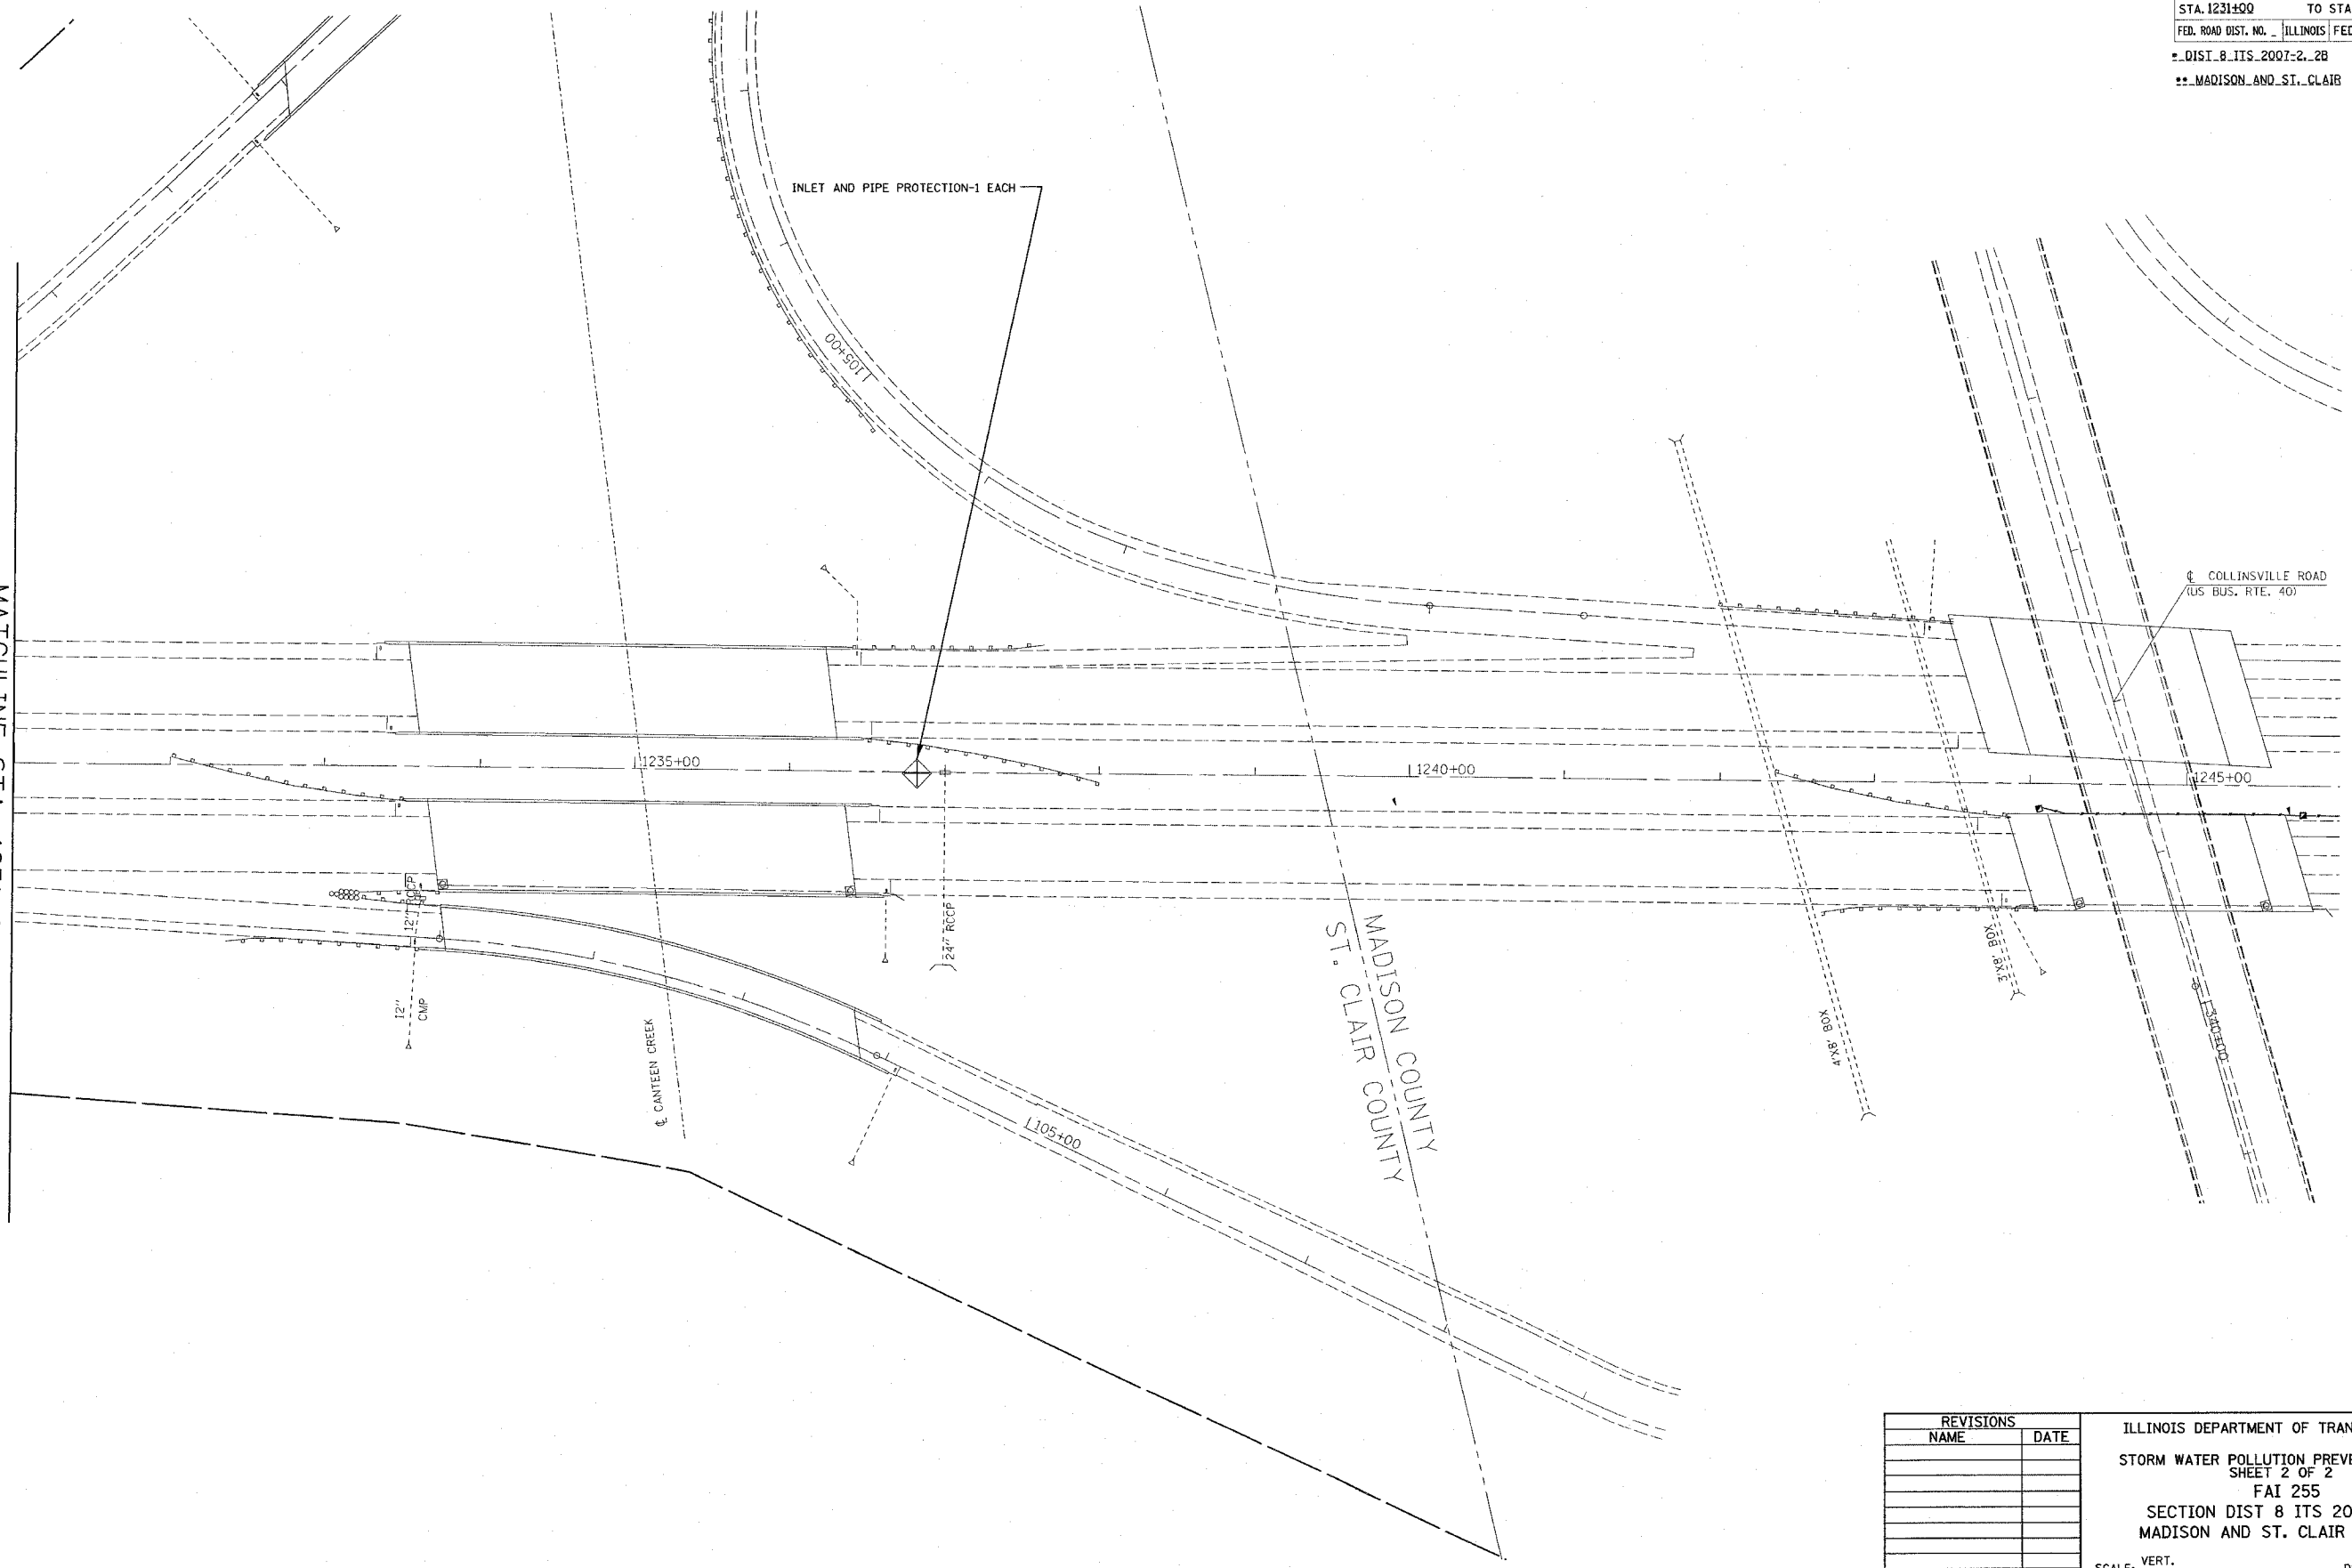

PLOT DATE = 8/22/2008
 FILE NAME = c:\v\projects\76a19\elect\cool\rep\in85986.dgn
 PLOT SCALE = 41.9932 // IN.
 REFERENCE = #REF#

REVISIONS	
NAME	DATE

ILLINOIS DEPARTMENT OF TRANSPORTATION
 STORM WATER POLLUTION PREVENTION PLAN
 SHEET 2 OF 2
 FAI 255
 SECTION DIST 8 ITS 2007-2, 2B
 MADISON AND ST. CLAIR COUNTIES
 SCALE: VERT. DRAWN BY
 HORIZ. CHECKED BY
 DATE