


F.A.I. RTE.	SECTION	COUNTY	TOTAL SHEETS	SHEET NO.
255		**	21	17
STA. 480+00		TO STA. 466+00		
FED. ROAD DIST. NO. 8		ILLINOIS FED. AID PROJECT		

..DIST. 8 ITS 2007-2..2B
 ..MADISON AND ST. CLAIR

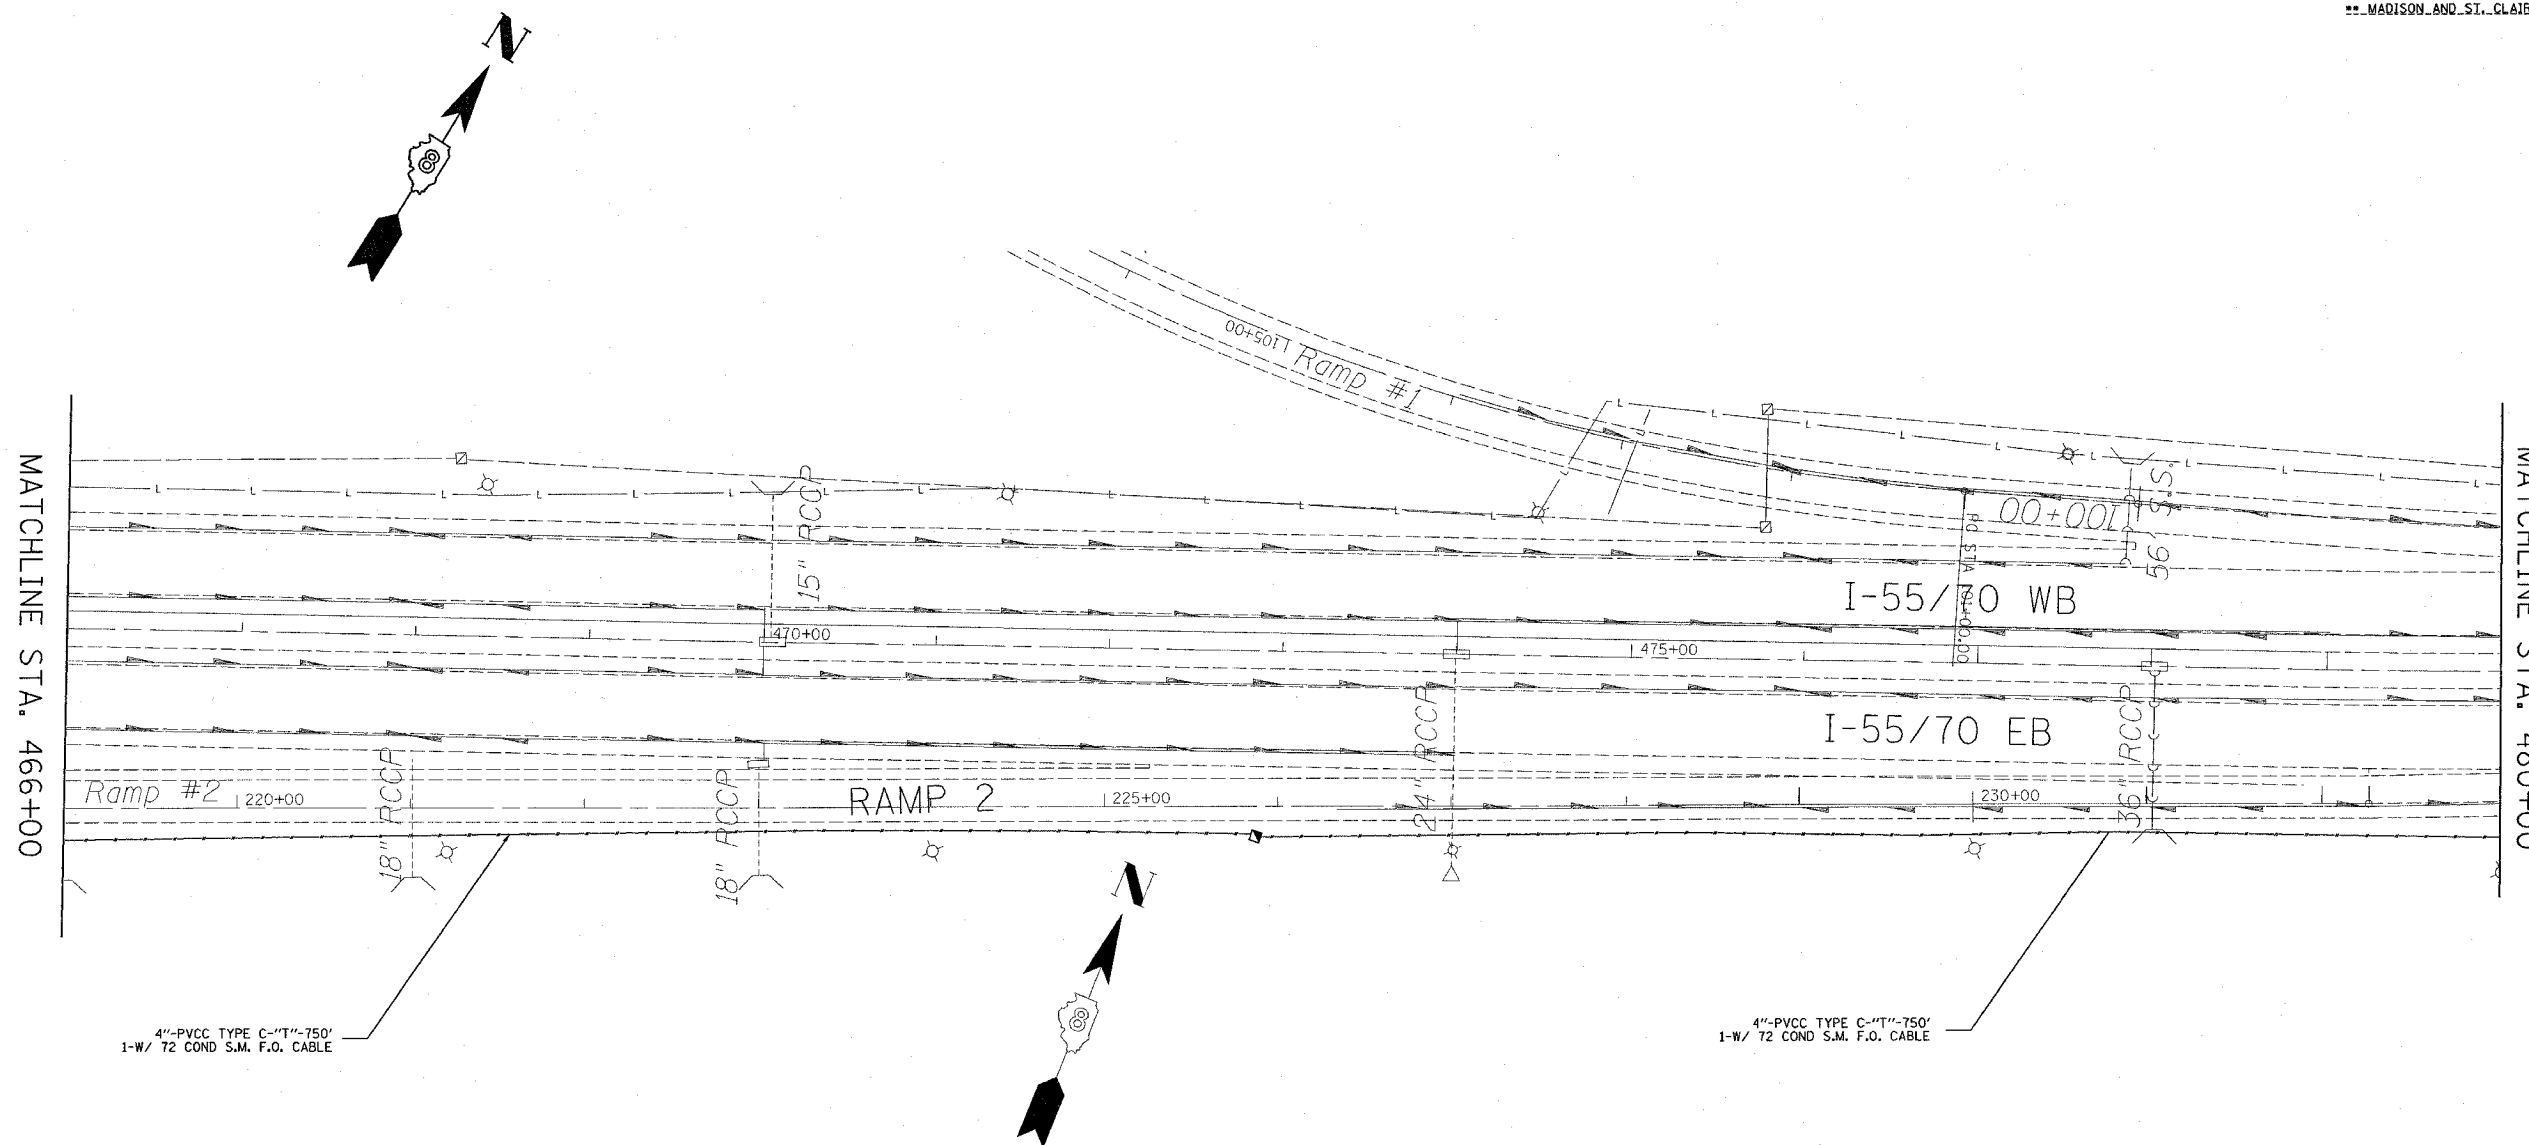

4"-PVCC TYPE C-"T"-750'
 1-W/ 72 COND S.M. F.O. CABLE

4"-PVCC TYPE C-"T"-750'
 1-W/ 72 COND S.M. F.O. CABLE

LOCATE CULVERT / DRAINS
 VERIFY DEPTH, TRENCH OVER
 OR TRENCH AROUND PER FIELD
 ENGINEER'S RECOMMENDATION.

SHEET 6 OF 7

REVISIONS	
NAME	DATE

ILLINOIS DEPARTMENT OF TRANSPORTATION
ITS PLAN
 FAI 255
 SECTION DIST 8 ITS 2007-2, 2B
 MADISON AND ST. CLAIR COUNTIES

SCALE: VERT. DRAWN BY
 HORIZ. CHECKED BY
 DATE

PLOT DATE = 9/22/2006
 FILE NAME = c:\projects\76a19\electrical\itsplan\8796a.dgn
 PLOT SCALE = 50:1
 REFERENCE = NONE